

STATE OF MINNESOTA, ss.
 County of Ramsey, }
 OFFICE OF THE REGISTER OF DEEDS.
 This is to certify that the within instrument was filed for Record in this office, at St. Paul, on the 19th day of September, A. D. 1885 at 2 o'clock P. M., and that the same was duly recorded in Book Y of Plats pages 17
 By R. W. Wiley Register of Deeds.
 Deputy.

This plat document is an UNOFFICIAL copy of a Subdivision Plat or Registered Land Survey and is made available for information purposes only.
 To obtain an official copy please contact the Ramsey County Recorder's Office.

whereby certify to having surveyed and platted the property as described on this map as Snow and Miller's Subdivision and have placed iron monuments at the block corners as shown on this map and that the same is correct.
Samuel Hoff & Phillip's
 Surveyors.

SNOW AND MILLER'S

SUBDIVISION

BLOCK 99 LYMAN, DAYTON'S ADD.

ST. PAUL
 MINN.


State of Minnesota }
 County of Ramsey } On this 14th day of September A. D. 1885, personally appeared before me H. S. Phillips to me well known, and acknowledged that he executed the foregoing certificate as his own free act and deed
John M. Lynch
 Notary Public
 Ramsey County
 Minnesota

This is to certify that Isaac H. Snow and Conrad W. Miller, proprietors of Block 99 Lyman and Dayton's Addition have caused the same to be surveyed and platted, and hereafter known as Snow and Miller's Subdivision of Block 99 Lyman and Dayton's Addition to St. Paul Minn as shown on this plat and hereby dedicate to the public and for the public use forever, the alley as herein indicated.
 Witness our hands and seals this 14th day of September A. D. 1885
 In presence of

Isaac H. Snow
Mattie Snow
Conrad W. Miller
Caroline Miller

State of Minnesota }
 County of Ramsey } On this 14th day of September A. D. 1885 personally come before me the undersigned Isaac H. Snow and Mattie Snow his wife and Conrad W. Miller and Caroline Miller his wife to me well known and who acknowledged that they executed the foregoing certificate for the use and purpose therein expressed.
John M. Lynch
 Notary Public
 Ramsey County
 Minnesota

1884 TAX PAID
W. E. Purton
 County Treasurer.

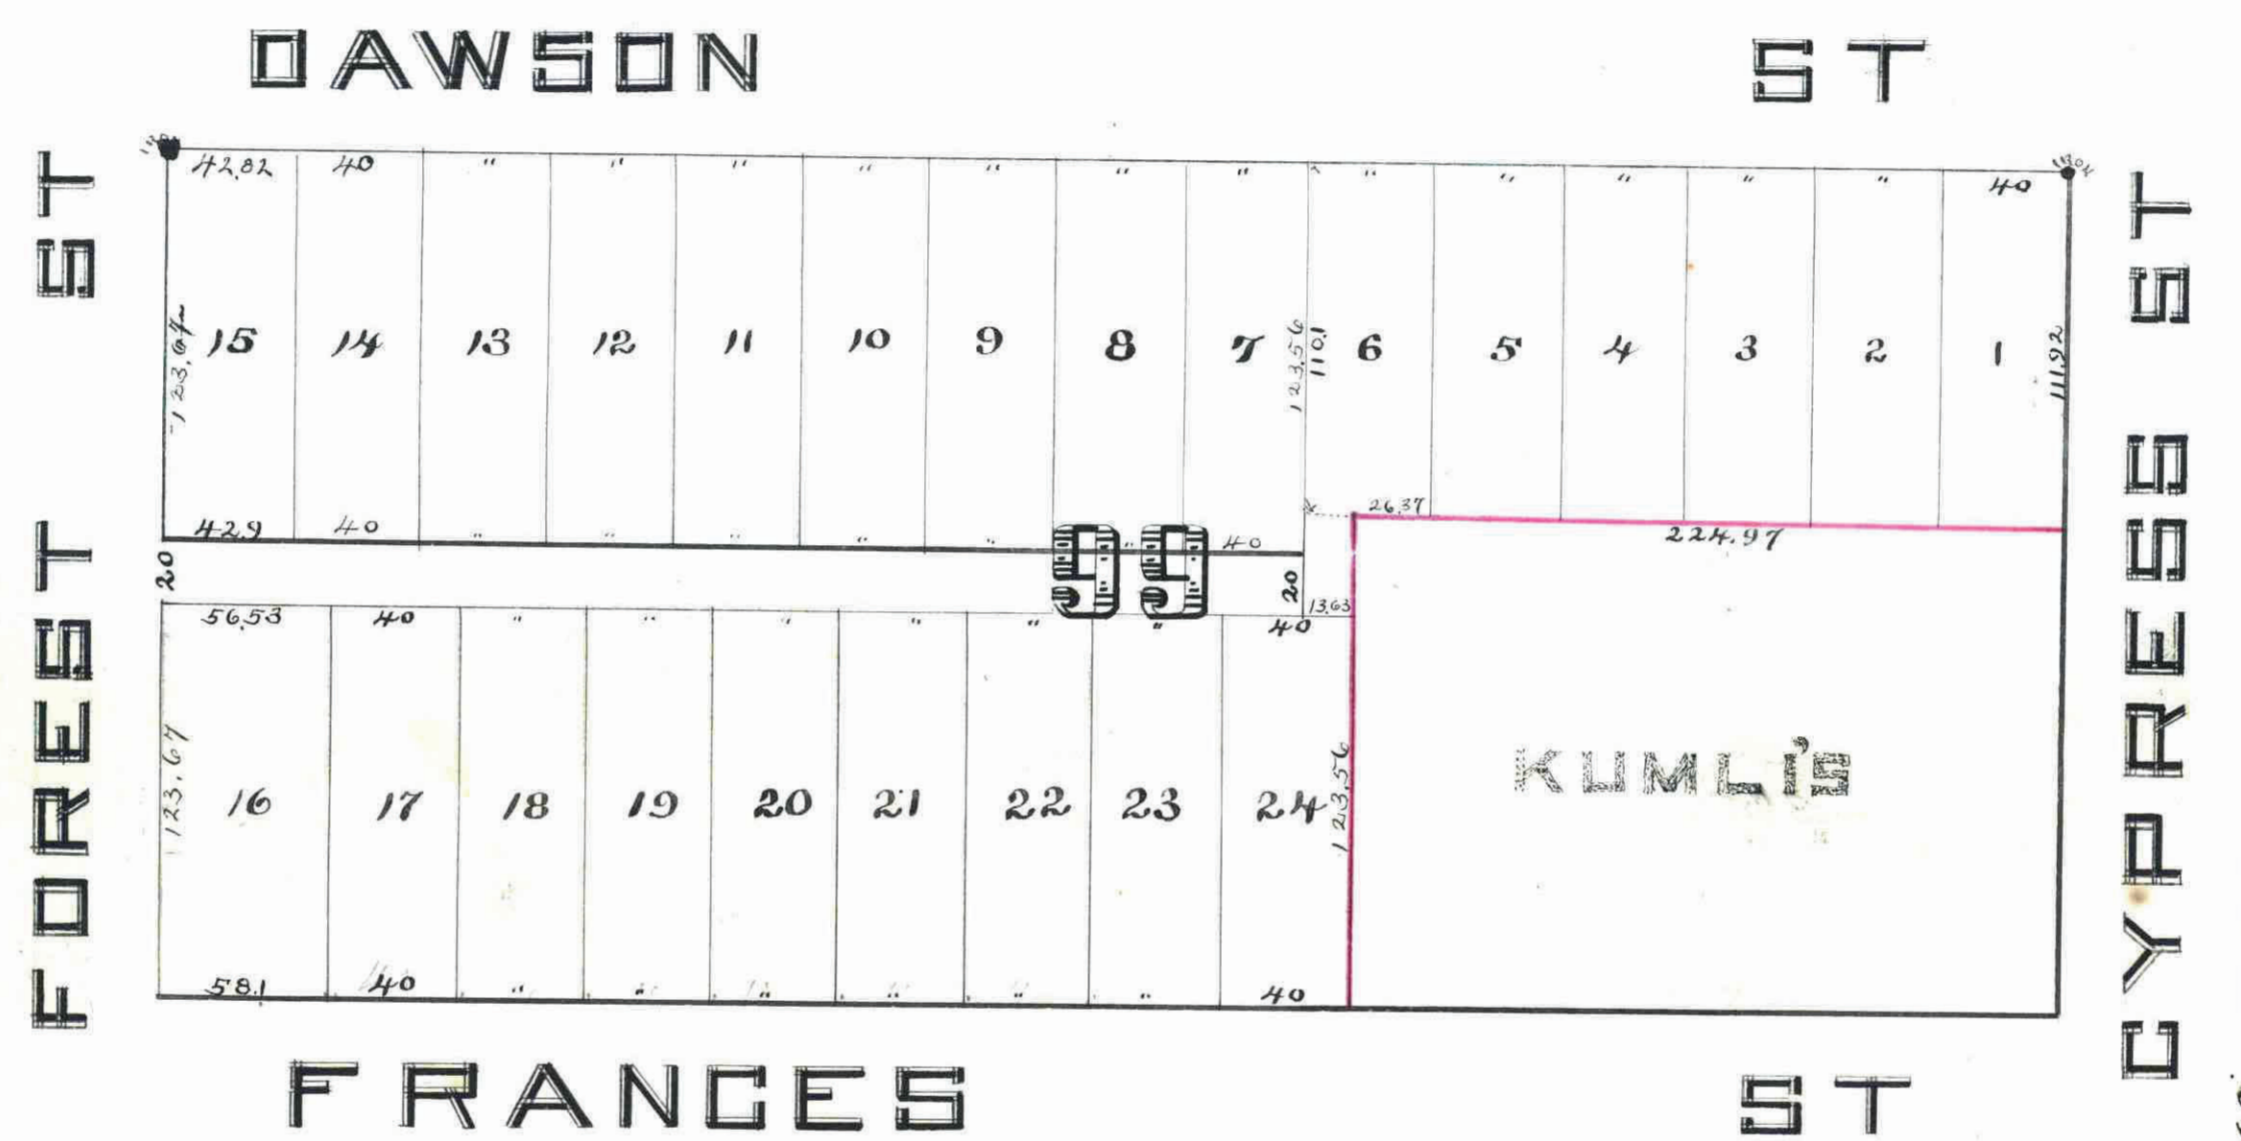

Accepted and approved this 15th day of September A. D. 1885
J. P. Johnson
James Starkey } Plat Commission

I hereby recommend the acceptance of the within plat by the common council.
 Saint Paul Minn. Sept. 15th 1885
L. W. Randall
 City Engineer.

Accepted by the common council of the city of St. Paul on the 15th day of September A. D. 1885.
W. H. Hancock
 City Clerk.

Deeds Paid & Transferred April 19 1885
John O'Brien
 County Auditor
 Ramsey County
 Minnesota
 Assessments Paid to Paul Vesper 19. 1885
Geo. West
 City Treasurer
 St. Paul.