


# STINSONS SUBDIVISION

## of Block 36 of ARLINGTON HILLS Add. to St. PAUL.

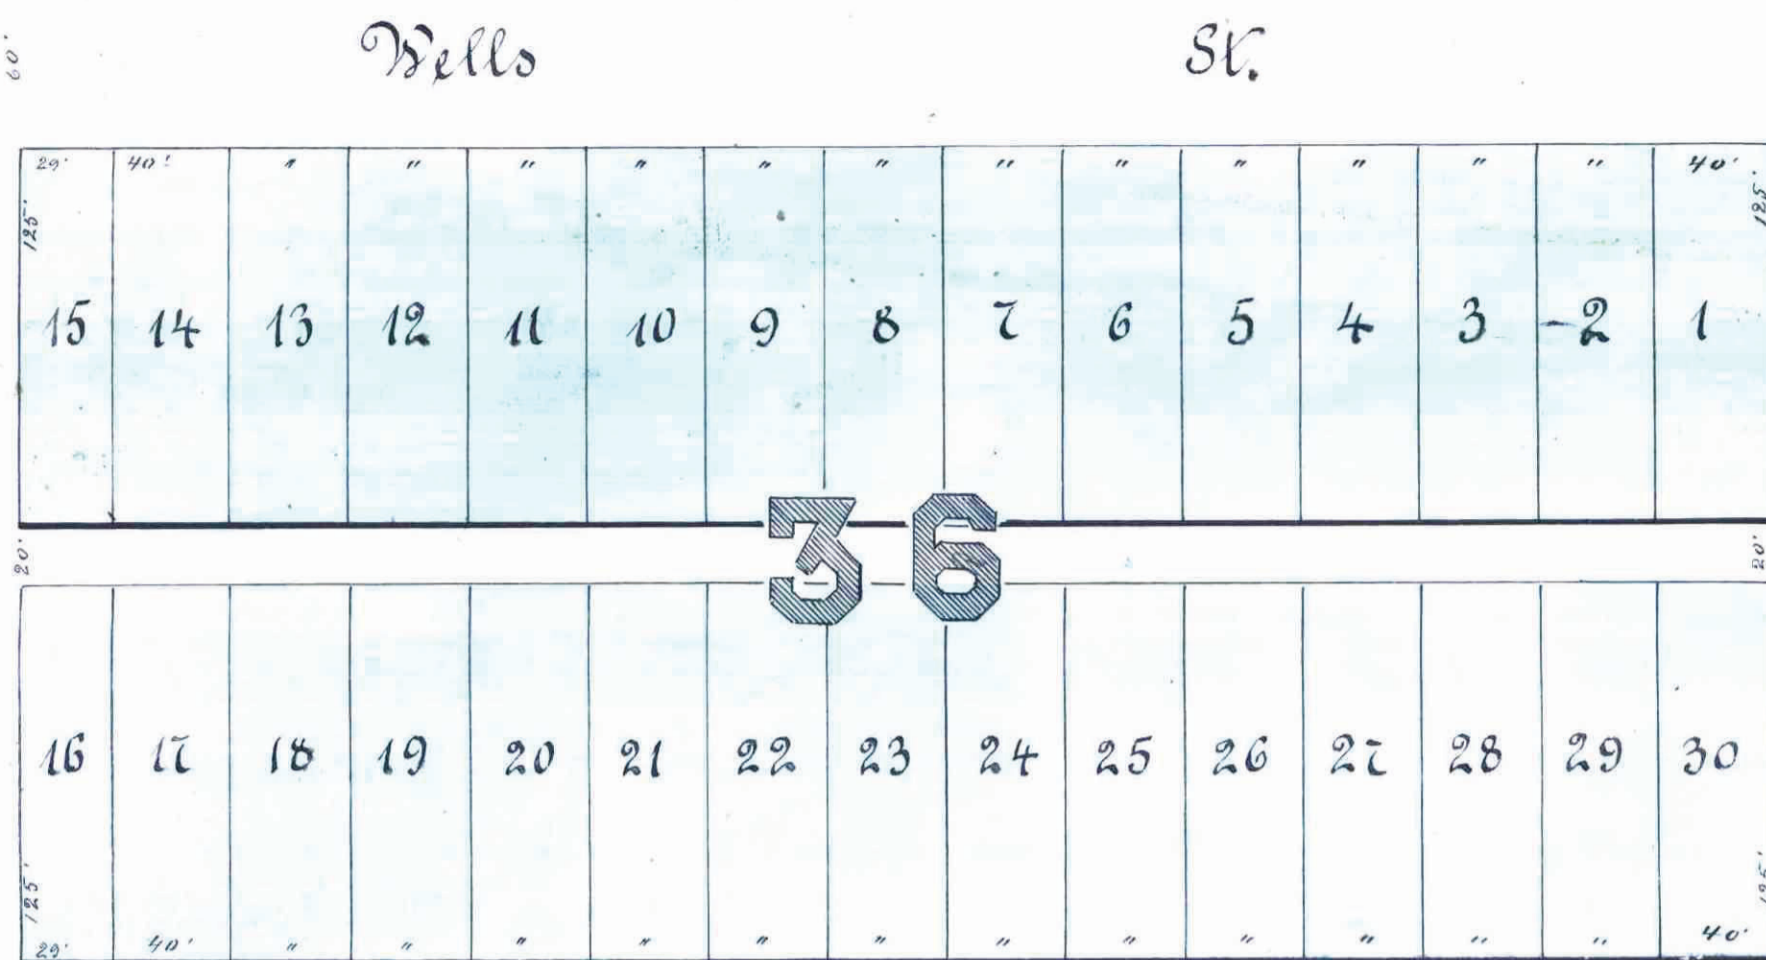

This plat document is an UNOFFICIAL copy of a Subdivision Plat or Registered Land Survey and is made available for information purposes only.

To obtain an official copy please contact the Ramsey County Recorder's Office.



STATE OF MINNESOTA  
County of Ramsey  
OFFICE OF THE REGISTER OF DEEDS  
This is to certify that the within instrument was filed for Record in the office, at St. Paul, on the 11th day of Sept. M., and 1882 at 4 o'clock P.M., and that the same was duly recorded in Book No. of Plat pages 17 to 19  
By \_\_\_\_\_  
Register of Deeds

I hereby certify that this is a correct Plat of Stinsons Subdivision of Block 36 of Arlington Hills Add. to St. Paul as surveyed and platted by me in the Month of September 1882.

St. Paul

September 20<sup>th</sup> 1882

E. S. Hoeneck  
Surveyor

St. Paul, September 20 1882

approved:

Wm. A. Audsley  
James Starkey  
S. S. Folsom } State Commission

I the undersigned James Stinson proprietor of Stinsons Subdivision of Block 36 of Arlington Hills Add. to St. Paul do hereby certify that I have caused the same to be surveyed and platted as represented by this plat and I hereby give the Alley for public use.

St. Paul this 26<sup>th</sup> day of September 1882

James Stinson

Examined and approved

L. W. Kundert  
City Engr.

Oct 22 1882

State of Minnesota }  
County of Ramsey } S.S.

Before me Henry P. Goodnow

a notary public in and for Ramsey County State of Minnesota this 26 day of September 1882 in person appeared James Stinson to me personally known to be the party described in and who signed the above certificate and acknowledged that he executed the same freely and voluntarily for the uses and purposes therein expressed.

St. Paul

September 26<sup>th</sup> 1882

Henry P. Goodnow  
Notary public  
Ramsey County  
Minn.

City Treasurers' Office,  
ST. PAUL, MINN.  
OCT 5 1882  
ASSESSOR PAID,  
George Reis City Treas.

Accepted by Council  
Oct. 3 1882

Wm. A. Audsley  
City Clerk  
Taxes Paid  
Oct 6/82  
J. W. Candy  
County Auditor