

This plat document is an UNOFFICIAL copy of a Subdivision Plat or Registered Land Survey and is made available for information purposes only.



To obtain an official copy please contact the Ramsey County Recorder's Office.

781571


52

GIESEN'S ADDITION

Edward R. Schafer Surveyor.

Indicates iron
Scale 20 Feet per inch

781571

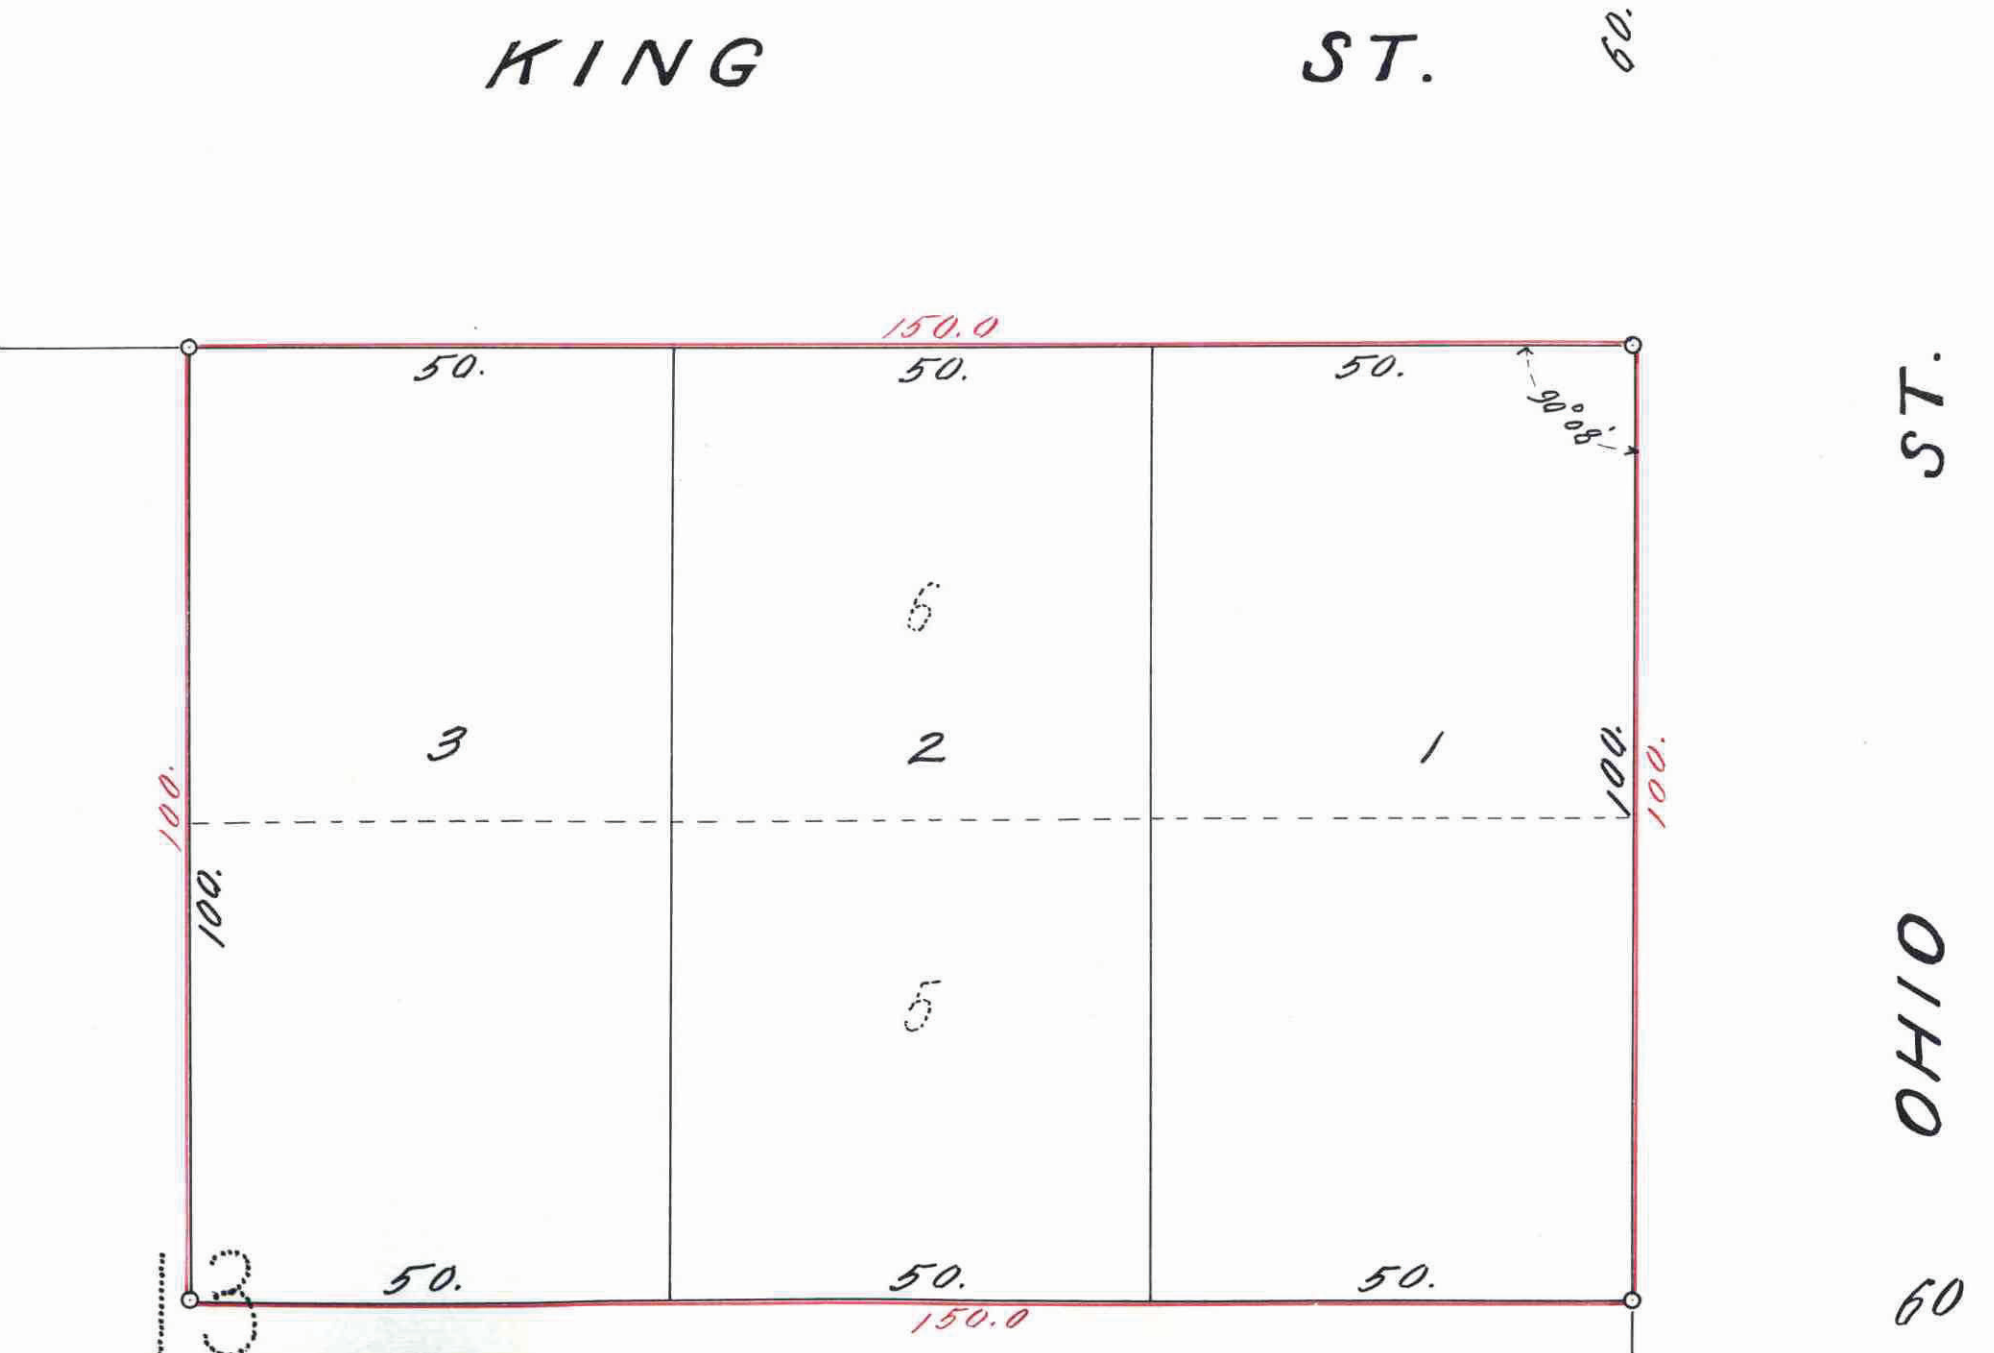

TAXES PAID
By Sale of Land Described Within
AND TRANSFER ENTERED
JUN 25 1929
GEO. J. RIES,
Auditor Ramsey County, Minn.
Deputy.

I hereby certify to having surveyed the property described on this plat as Giesen's Addition, and have placed irons at the corners as shown and the same is correct.
Edward R. Schafer
Surveyor.

State of Minnesota } On this 14th day of June
County of Ramsey } A.D. 1929 before me personally
appeared, Edward R. Schafer, to me well known
and acknowledged that he executed the foregoing
certificate as his own free act and deed.
Notary Public, Ramsey Co, Minn
My Commission expires, -----

This is to certify that Archie H. Willford and Julia Willford his wife, and St. Paul Land and Cottage Company, a corporation existing under and pursuant to the laws of the state of Minnesota, proprietors of Lots five (5) and six (6) Block Thirteen (13) Dawson's Addition, have caused the same to be platted and hereafter known as Giesen's Addition and hereby dedicate to the public for public use forever, all the streets as hereon indicated
Witness our hands and seals this 10th day of June 1929

In presence of
Adolph Giessem
James W. Jordan
Adolph Giessem
James W. Jordan

Archie H. Willford
Julia Willford
St. Paul Land and Cottage Company
By George C. Knispel, President
and Henry Martin, Secretary

State of Minnesota } On this 10th day of June A.D. 1929 before me personally
County of Ramsey } appeared, Archie H. Willford and Julia Willford his wife,
me well known and acknowledged that they executed the foregoing certificate as their
own free act and deed.
Adolph Giessem
Notary Public, Ramsey Co, Minn.
My Commission expires, Oct 29 - 1930.

State of Minnesota } On this 10th day of June A.D. 1929 before me personally
County of Ramsey } appeared, George C. Knispel and Henry Martin to me well
known, who being by me duly sworn, did say that they are the President and
Secretary respectively of St. Paul Land and Cottage Company and that the seal
affixed to the foregoing instrument is the corporate seal of said corporation and
that said instrument was signed and sealed in behalf of said corporation by
authority of its duly authorized officers, and said George C. Knispel and Henry
Martin acknowledged said instrument to be the free act and deed of said corporation
Adolph Giessem
Notary Public, Ramsey Co, Minn.
My Commission expires, Oct 29 - 1930.

Accepted and approved this 20th day of June... A.D. 1929
George C. Knispel
Henry Martin
Notary Public, Ramsey Co, Minn.
My Commission expires, Oct 29 - 1930.

Accepted by the Council,
Approved, [Signature]
City Clerk.

Taxes for the year of 1928 on the
lands described within PAID
JUN 25 1929
ELSA M. O'LEARY, Treasurer,
RAMSEY COUNTY, MINN.
Per [Signature]

All Installments of Assessments due
on the within property to date are paid
JUN 25 1929
DEPARTMENT OF FINANCE
GEO. C. KNISPEL, Finance
By [Signature]

STATE OF MINNESOTA
County of Ramsey }
Office of the Registrar of Deeds
This is to certify that the within instrument
was filed for record in this office at St. Paul
on the 26th day of June
A. D. 1929, at 9:30 A.M. and that the
same was duly registered in Book 47
of John [Signature]
Registrar of Deeds
Deputy.

Tracing made
(not signed)