

42.


STINSON'S SUBDIVISION OF BLOCK 10

STINSON, BROWN AND RAMSEY'S ADDITION TO ST. PAUL

RAMSEY CO, MINN.

SURVEYED BY GATES A. JOHNSON JR., IN NOVEMBER, 1886.

• indicates iron monument.

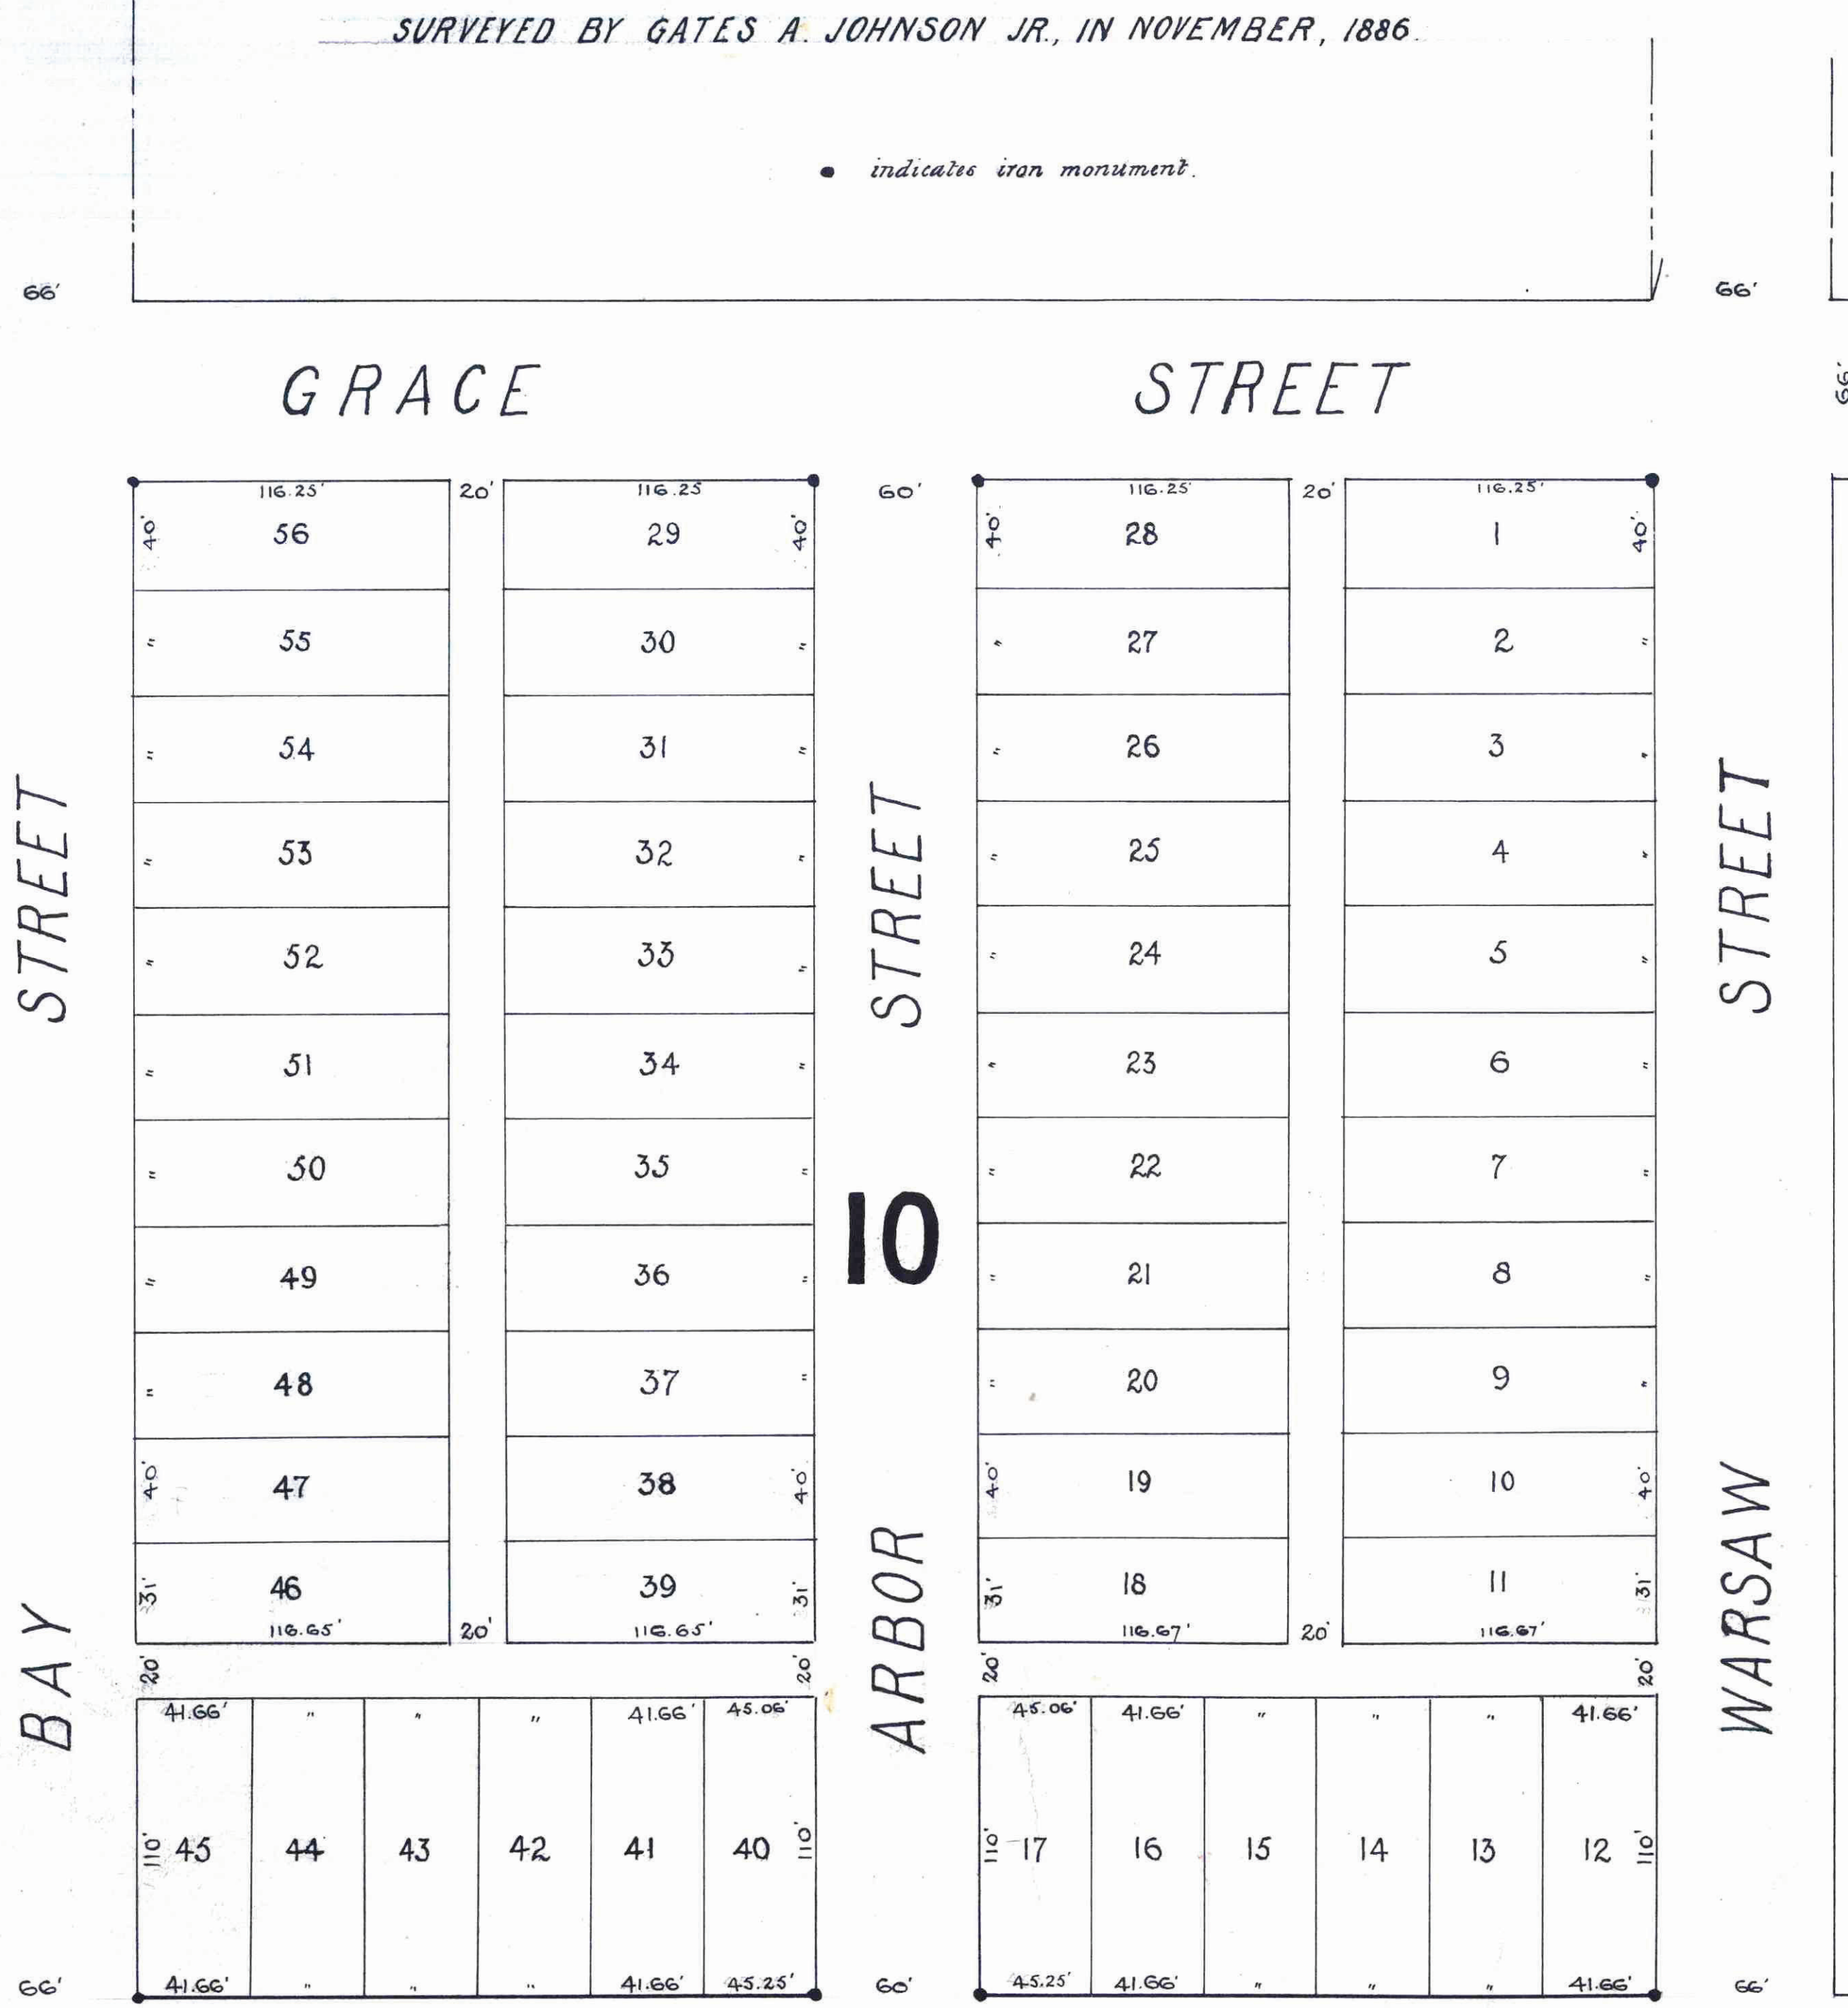

I hereby certify to having surveyed and platted the property as described on this map as Stinson's Subdivision of Block 10, Stinson, Brown and Ramsey's Addition to St. Paul, and have placed iron monuments at the corners of each and every block as shown on this map, and the same is correct.

State of Minnesota }
 County of Ramsey } On this 16th day of Nov^r A.D. 1886 personally
 came before the undersigned, Gates A. Johnson, Jr. to me well known and acknowledged
 that he executed the foregoing certificate as his own free act and deed.

This is to certify that James Stinson, (unmarried), proprietor of Block 10 of Stinson, Brown and Ramsey's Addition to St. Paul, Ramsey Co, Minn., has caused the same to be surveyed and platted, and hereafter known as Stinson's Subdivision of Block 10, Stinson, Brown and Ramsey's Addition to St. Paul, as shown by this plat, and hereby dedicates to the public use for public use forever all the streets, avenues and alleys, as herein indicated.

In presence of
 J. Sherman }
 P. Kavanaugh } James Stinson
 Notary Public, Ramsey Co, Minn.

Accepted and approved this 16th day of Nov^r A.D. 1886.
 S. B. Johnson }
 S. W. Markey } Plat Commissioners.

I hereby recommend the acceptance of the within plat by the common council.
 R. W. Remondet
 City Engineer

Accepted by the common council of the city of St. Paul on the 6th day of Dec^r 1886.
 W. H. Mearns
 City Clerk.

Taxes paid. Dec^r 20 1886.
 James O'Brien
 County Auditor, Ramsey Co, Minn.

Assessments
 J. P. Oliver
 City Treasurer, St. Paul.

This plat document is an UNOFFICIAL copy of a Subdivision Plat or Registered Land Survey and is made available for information purposes only.

To obtain an official copy please contact the Ramsey County Recorder's Office.

CLERK OF THE REGISTER OF DEEDS
 DEC 23 1886
 DEEDS PAID
 G. R. WILLEY

STATE OF MINNESOTA, ss.
 County of Ramsey, ss.
 Clerk of the Register of Deeds.
 This is to certify that the within instrument was filed for Record in this Office, at St. Paul, on the 20th day of December, A. D. 1886 at 11:30 o'clock A. M., and that the same was duly recorded in Book 124 of Plats, page 42.

R. C. Willey
 Register of Deeds.

OFFICE OF COUNTY TREASURER, ST. PAUL, MINN.
 DEC 20 1886
 1886 TAX PAID
 H. B. BOSTON
 County Treasurer