


# STINSON'S SUBDIVISION

## of Blck. 80 of LYMAN DAYTON'S Addition to St. PAUL

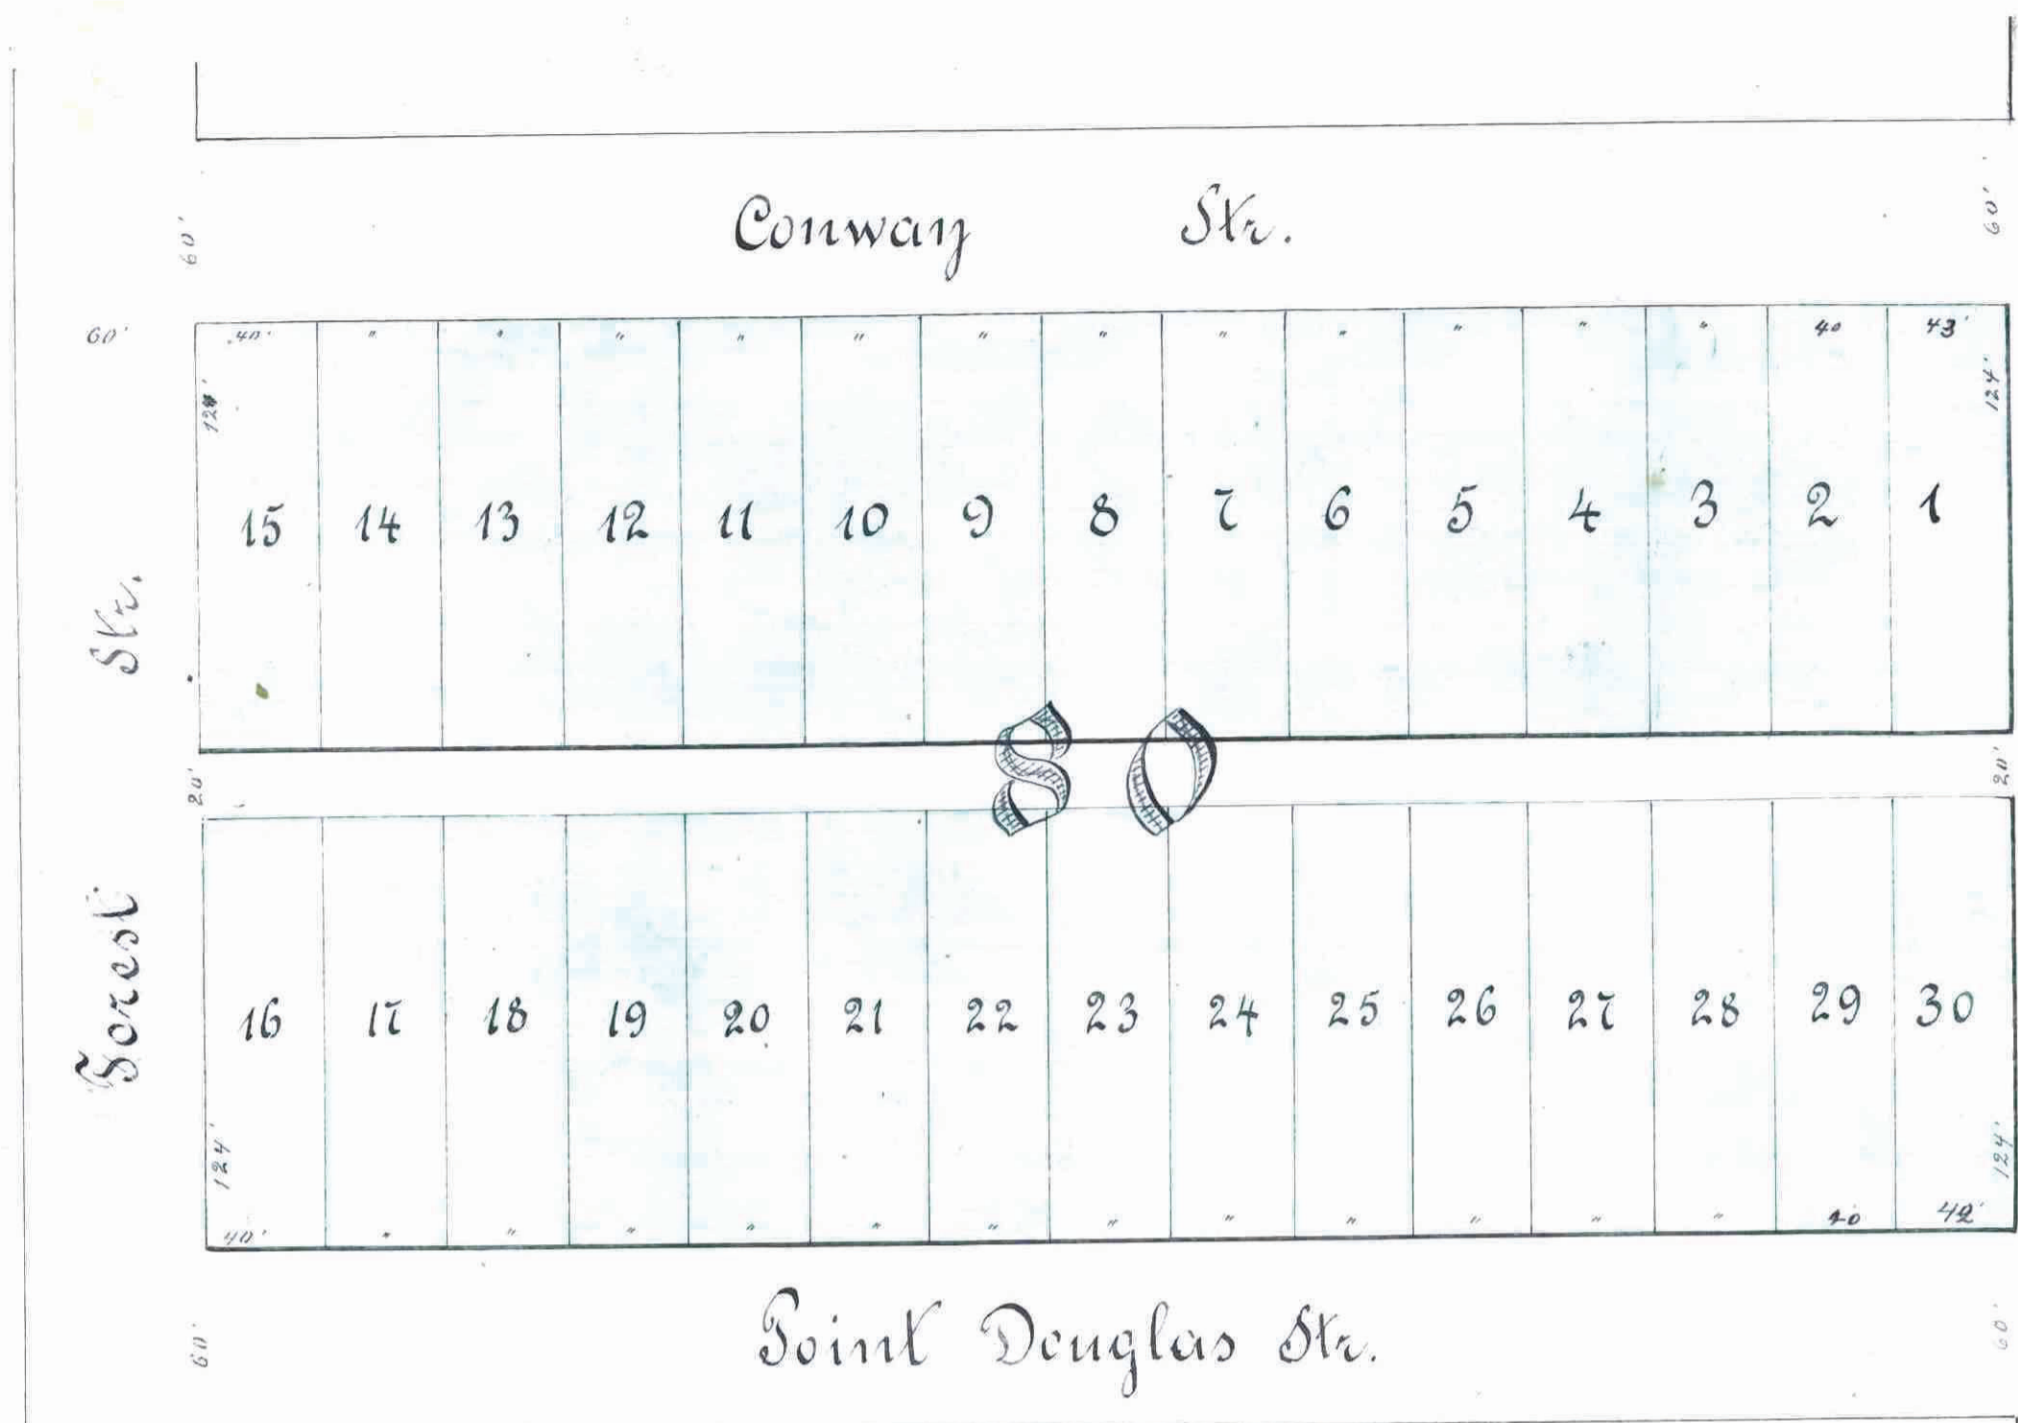

St. Paul September 1882

approved:

*S. D. Folsom*  
*Wm. A. Kaudyke*

State Commission

Examined and approved

*L. W. Kundert*

City Engr  
Aug 18<sup>th</sup> 1882

I hereby certify that this is a correct Plat of Stinson's Subdivision of Block 80 of Lyman Dayton's Addition to St. Paul as surveyed and platted by me in the Month of September 1882.

St. Paul

September 1<sup>st</sup> 1882

*Ed. Haenck*

Surveyor

This plat document is an UNOFFICIAL copy of a Subdivision Plat or Registered Land Survey and is made available for information purposes only.

To obtain an official copy please contact the Ramsey County Recorder's Office.

STATE OF MINNESOTA, } ss.  
County of Ramsey, }  
OFFICE OF THE REGISTER OF DEEDS.  
This is to certify that the within instrument was filed for record in this office, at St. Paul on the 18<sup>th</sup> day of Sept. A. D. 1882 at 11 o'clock A.M., and that the same was duly recorded in Book # of Plats page #  
*W. J. Johnson*  
Register of Deeds.  
By *[Signature]* Deputy.

State of Minnesota } S.S.  
County of Ramsey }

I the undersigned James Stinson proprietor of Stinson's Subdivision of Block 80 of Lyman Dayton's Addition to St. Paul do hereby certify that I have caused the same to be surveyed and platted as represented by this plat and I hereby give the Alley for public use.

St. Paul, this 15<sup>th</sup> day of September 1882

*James B. Davidson*  
Witness of J. Davidson

*James Stinson*

State of Minnesota } S.S.  
County of Ramsey }

Before me *James B. Davidson* a notary public in and for Ramsey County State of Minnesota on this 15<sup>th</sup> day of September 1882 in person appeared James Stinson to me personally known to be the party described in and who signed the above certificate and acknowledged that he executed the same freely and voluntarily for the uses and purposes therein expressed.

St. Paul

September 15<sup>th</sup> 1882

*James B. Davidson*  
Notary public

City Treasurer's Office  
SEP 22 1882  
*Geo. Reid*

*James Reid*  
Sept 22/82  
*J. M. Carley*  
*J. C. Andrus*

Accepted by Council  
Sept 19 1882

*Wm. A. Kaudyke*  
City Clerk