


# SHADY OAKS ADDITION RAMSEY COUNTY, MINN.

o Indicates Iron

SCALE: 1" = 200'  
T. J. WELCH: SURVEYOR

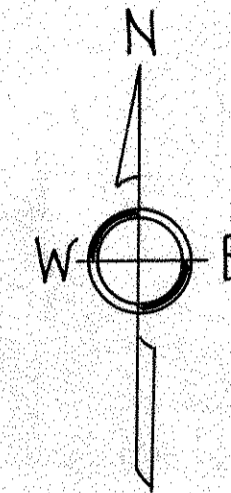

I hereby certify to having surveyed and platted the property described on this map as SHADY OAKS ADDITION and have placed irons as hereon indicated and same is correct.

*T. J. Welch*  
SURVEYOR

STATE OF MINNESOTA } s.s.  
COUNTY OF RAMSEY }


On this 1st day of February A.D. 1929 personally appeared before the undersigned, T. J. Welch and acknowledged that he executed the foregoing certificate of his own free act and deed.

*W. H. Langquist*  
NOTARY PUBLIC, RAMSEY COUNTY, MINN.  
MY COMMISSION EXPIRES

STATE OF MINNESOTA } s.s.  
COUNTY OF RAMSEY }

On this 30th day of April A.D. 1929, before me, personally appeared J. A. Mansfield, who being duly sworn, did say that he is the receiver of the Midwest Holding Co., that he has the authority to execute the foregoing instrument on behalf of said corporation and acknowledged that he executed the foregoing instrument of his own free act and deed.

*J. A. Mansfield*  
NOTARY PUBLIC, RAMSEY COUNTY, MINN.  
MY COMMISSION EXPIRES OCT. 13 1932

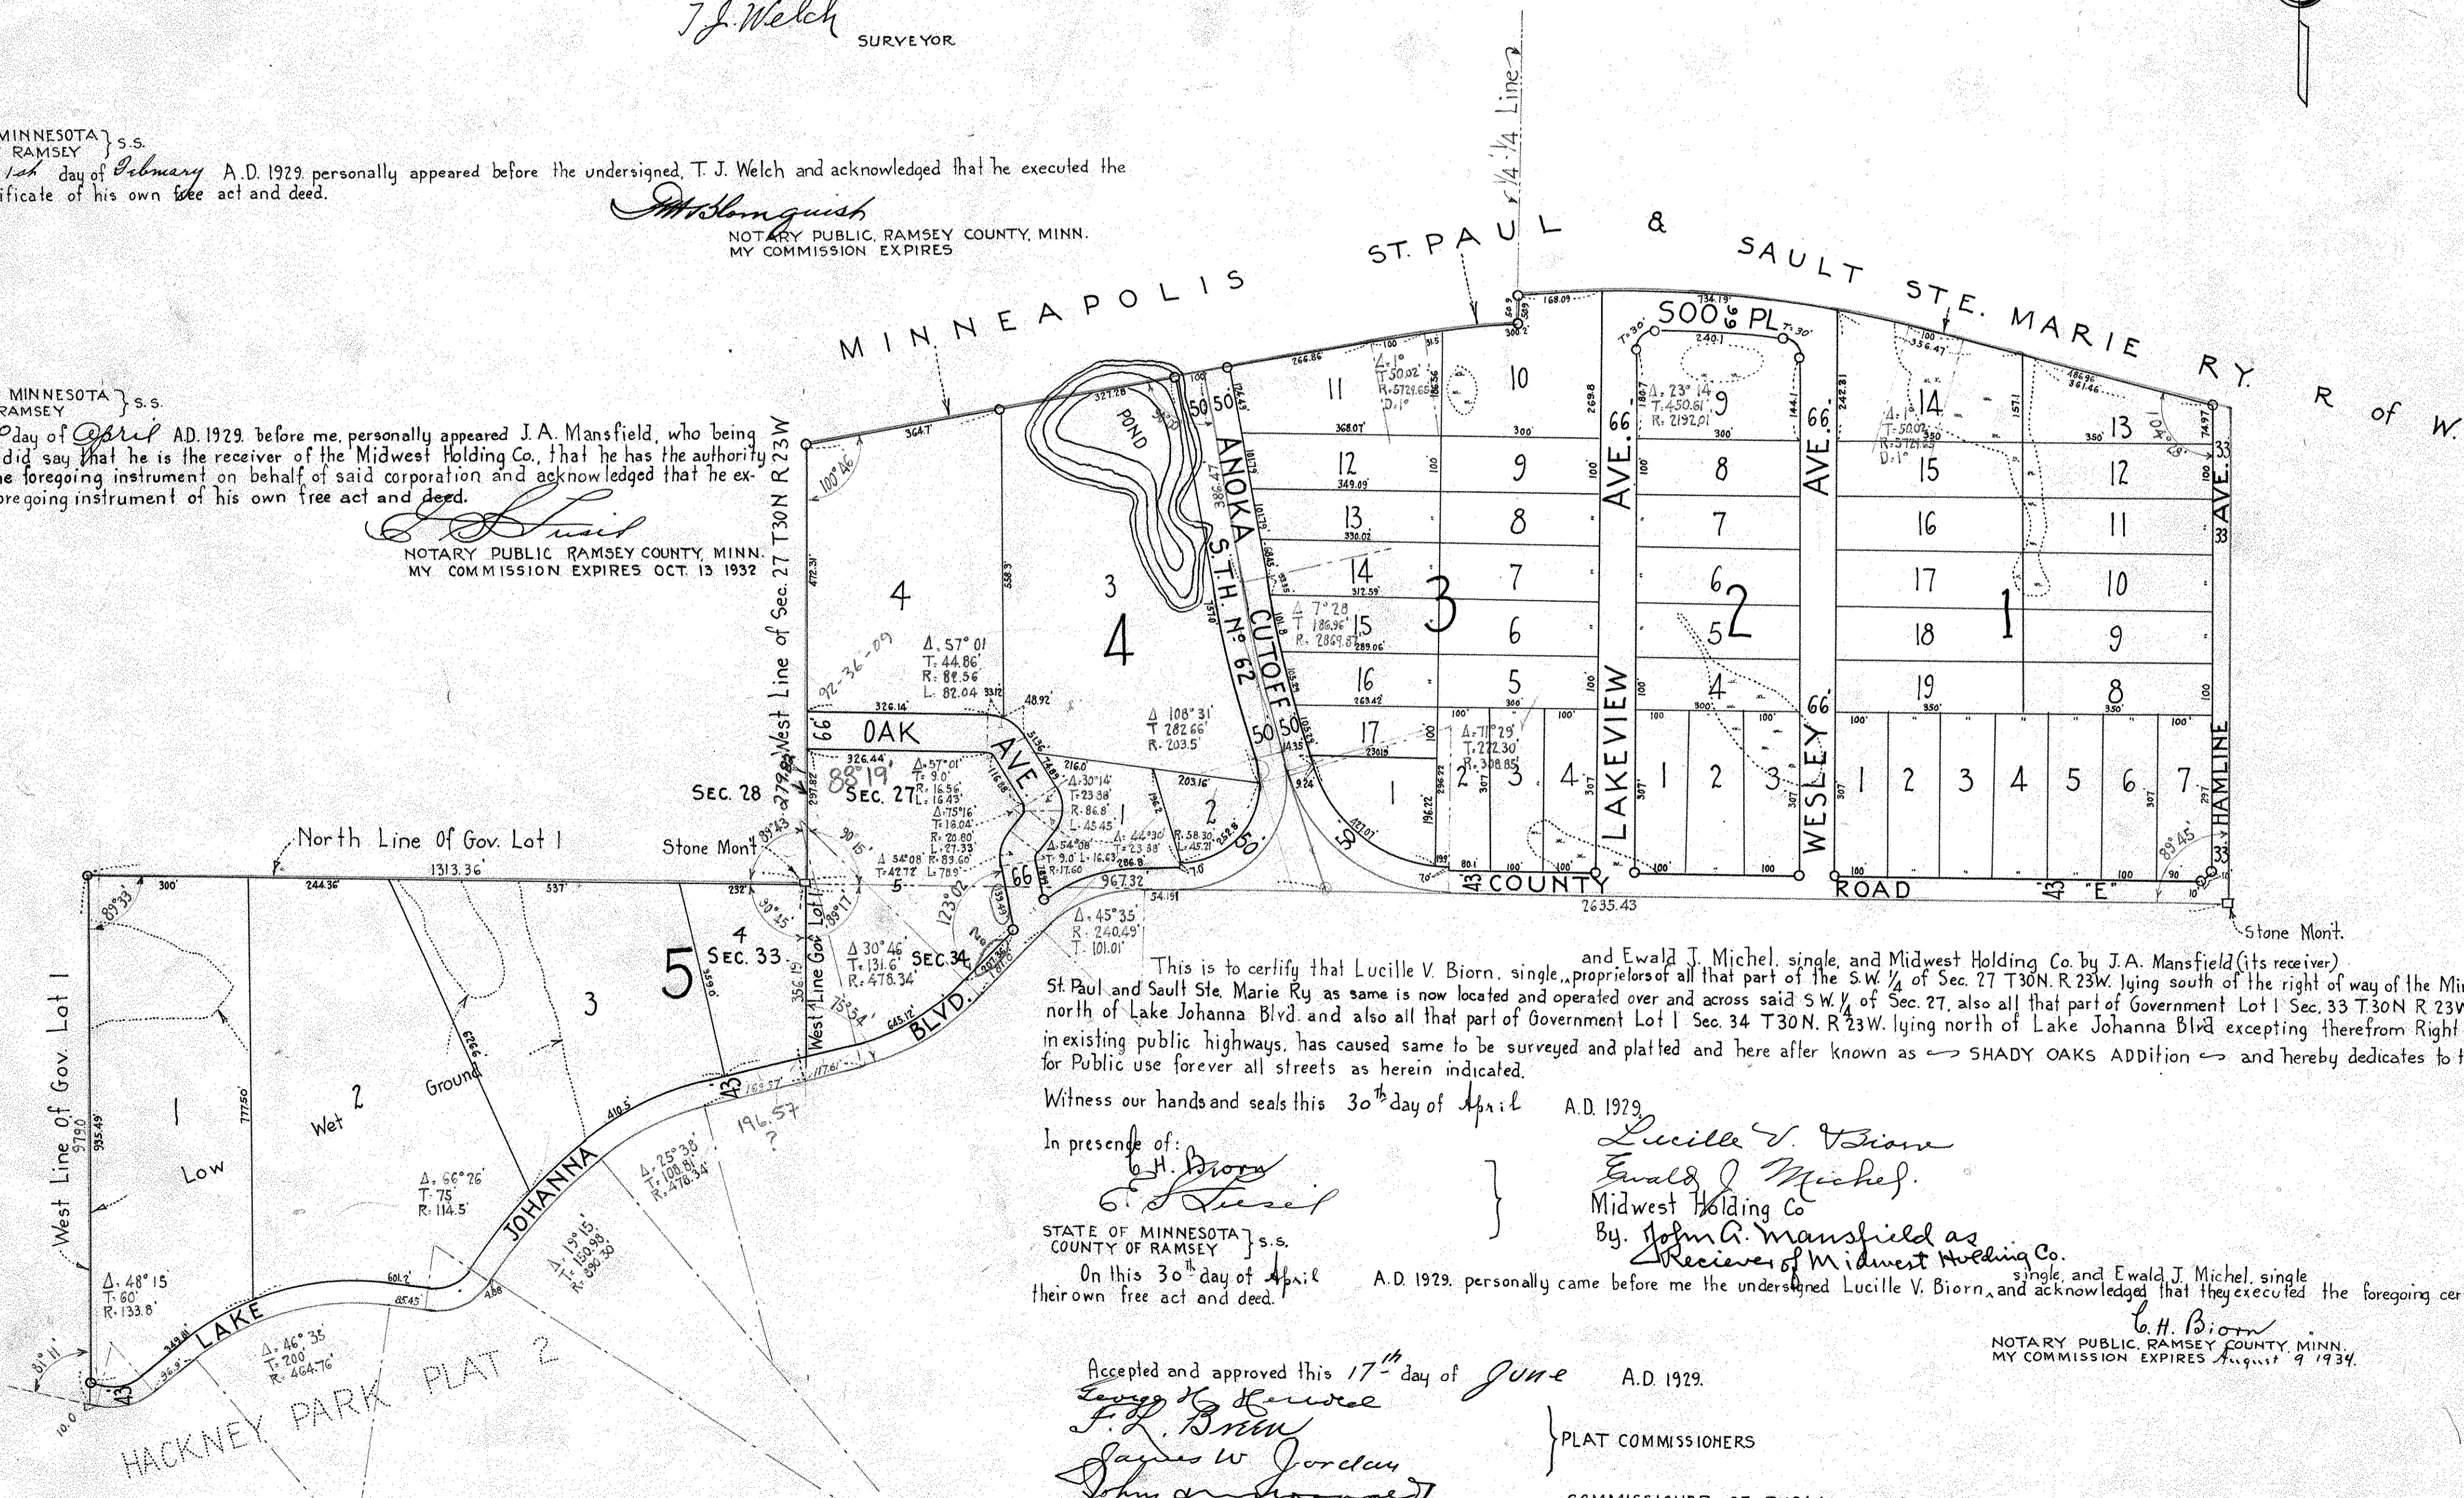

This is to certify that Lucille V. Biorn, single, and Ewald J. Michel, single, and Midwest Holding Co. by J.A. Mansfield (its receiver), St. Paul and Sault Ste. Marie Ry as same is now located and operated over and across said SW 1/4 of Sec. 27, also all that part of Government Lot 1 Sec. 33 T30N R23W, lying north of Lake Johanna Blvd. and also all that part of Government Lot 1 Sec. 34 T30N. R23W, lying north of Lake Johanna Blvd. excepting therefrom Right Of Ways in existing public highways, has caused same to be surveyed and platted and here after known as SHADY OAKS ADDITION and hereby dedicates to the Public for Public use forever all streets as herein indicated.

Witness our hands and seals this 30th day of April A.D. 1929.  
In presence of:  
*L. V. Biorn*  
*E. J. Michel*  
Midwest Holding Co.  
By *J. A. Mansfield* as Receiver of Midwest Holding Co.  
STATE OF MINNESOTA } s.s.  
COUNTY OF RAMSEY }  
On this 30th day of April A.D. 1929, personally came before me the undersigned Lucille V. Biorn, single, and Ewald J. Michel, single and acknowledged that they executed the foregoing certificate of their own free act and deed.

*L. V. Biorn*  
NOTARY PUBLIC, RAMSEY COUNTY, MINN.  
MY COMMISSION EXPIRES August 9 1934

Accepted and approved this 17th day of June A.D. 1929.  
*George H. Jensen*  
*F. R. Brown*  
*James W. Jordan*  
*John Anderson*  
PLAT COMMISSIONERS  
COMMISSIONER OF PUBLIC WORKS

Accepted and approved by the Board of County Commissioners of the County of Ramsey State of Minnesota JUNE 17th 1929  
*Geo. J. Olson*  
COUNTY AUDITOR  
Recorded June 27, 1929