


BRAND'S SUBDIVISION.

SCALE 80 FEET PER INCH

CHAS. MURRAY, SURVEYOR.

o INDICATES IRON MONUMENT.

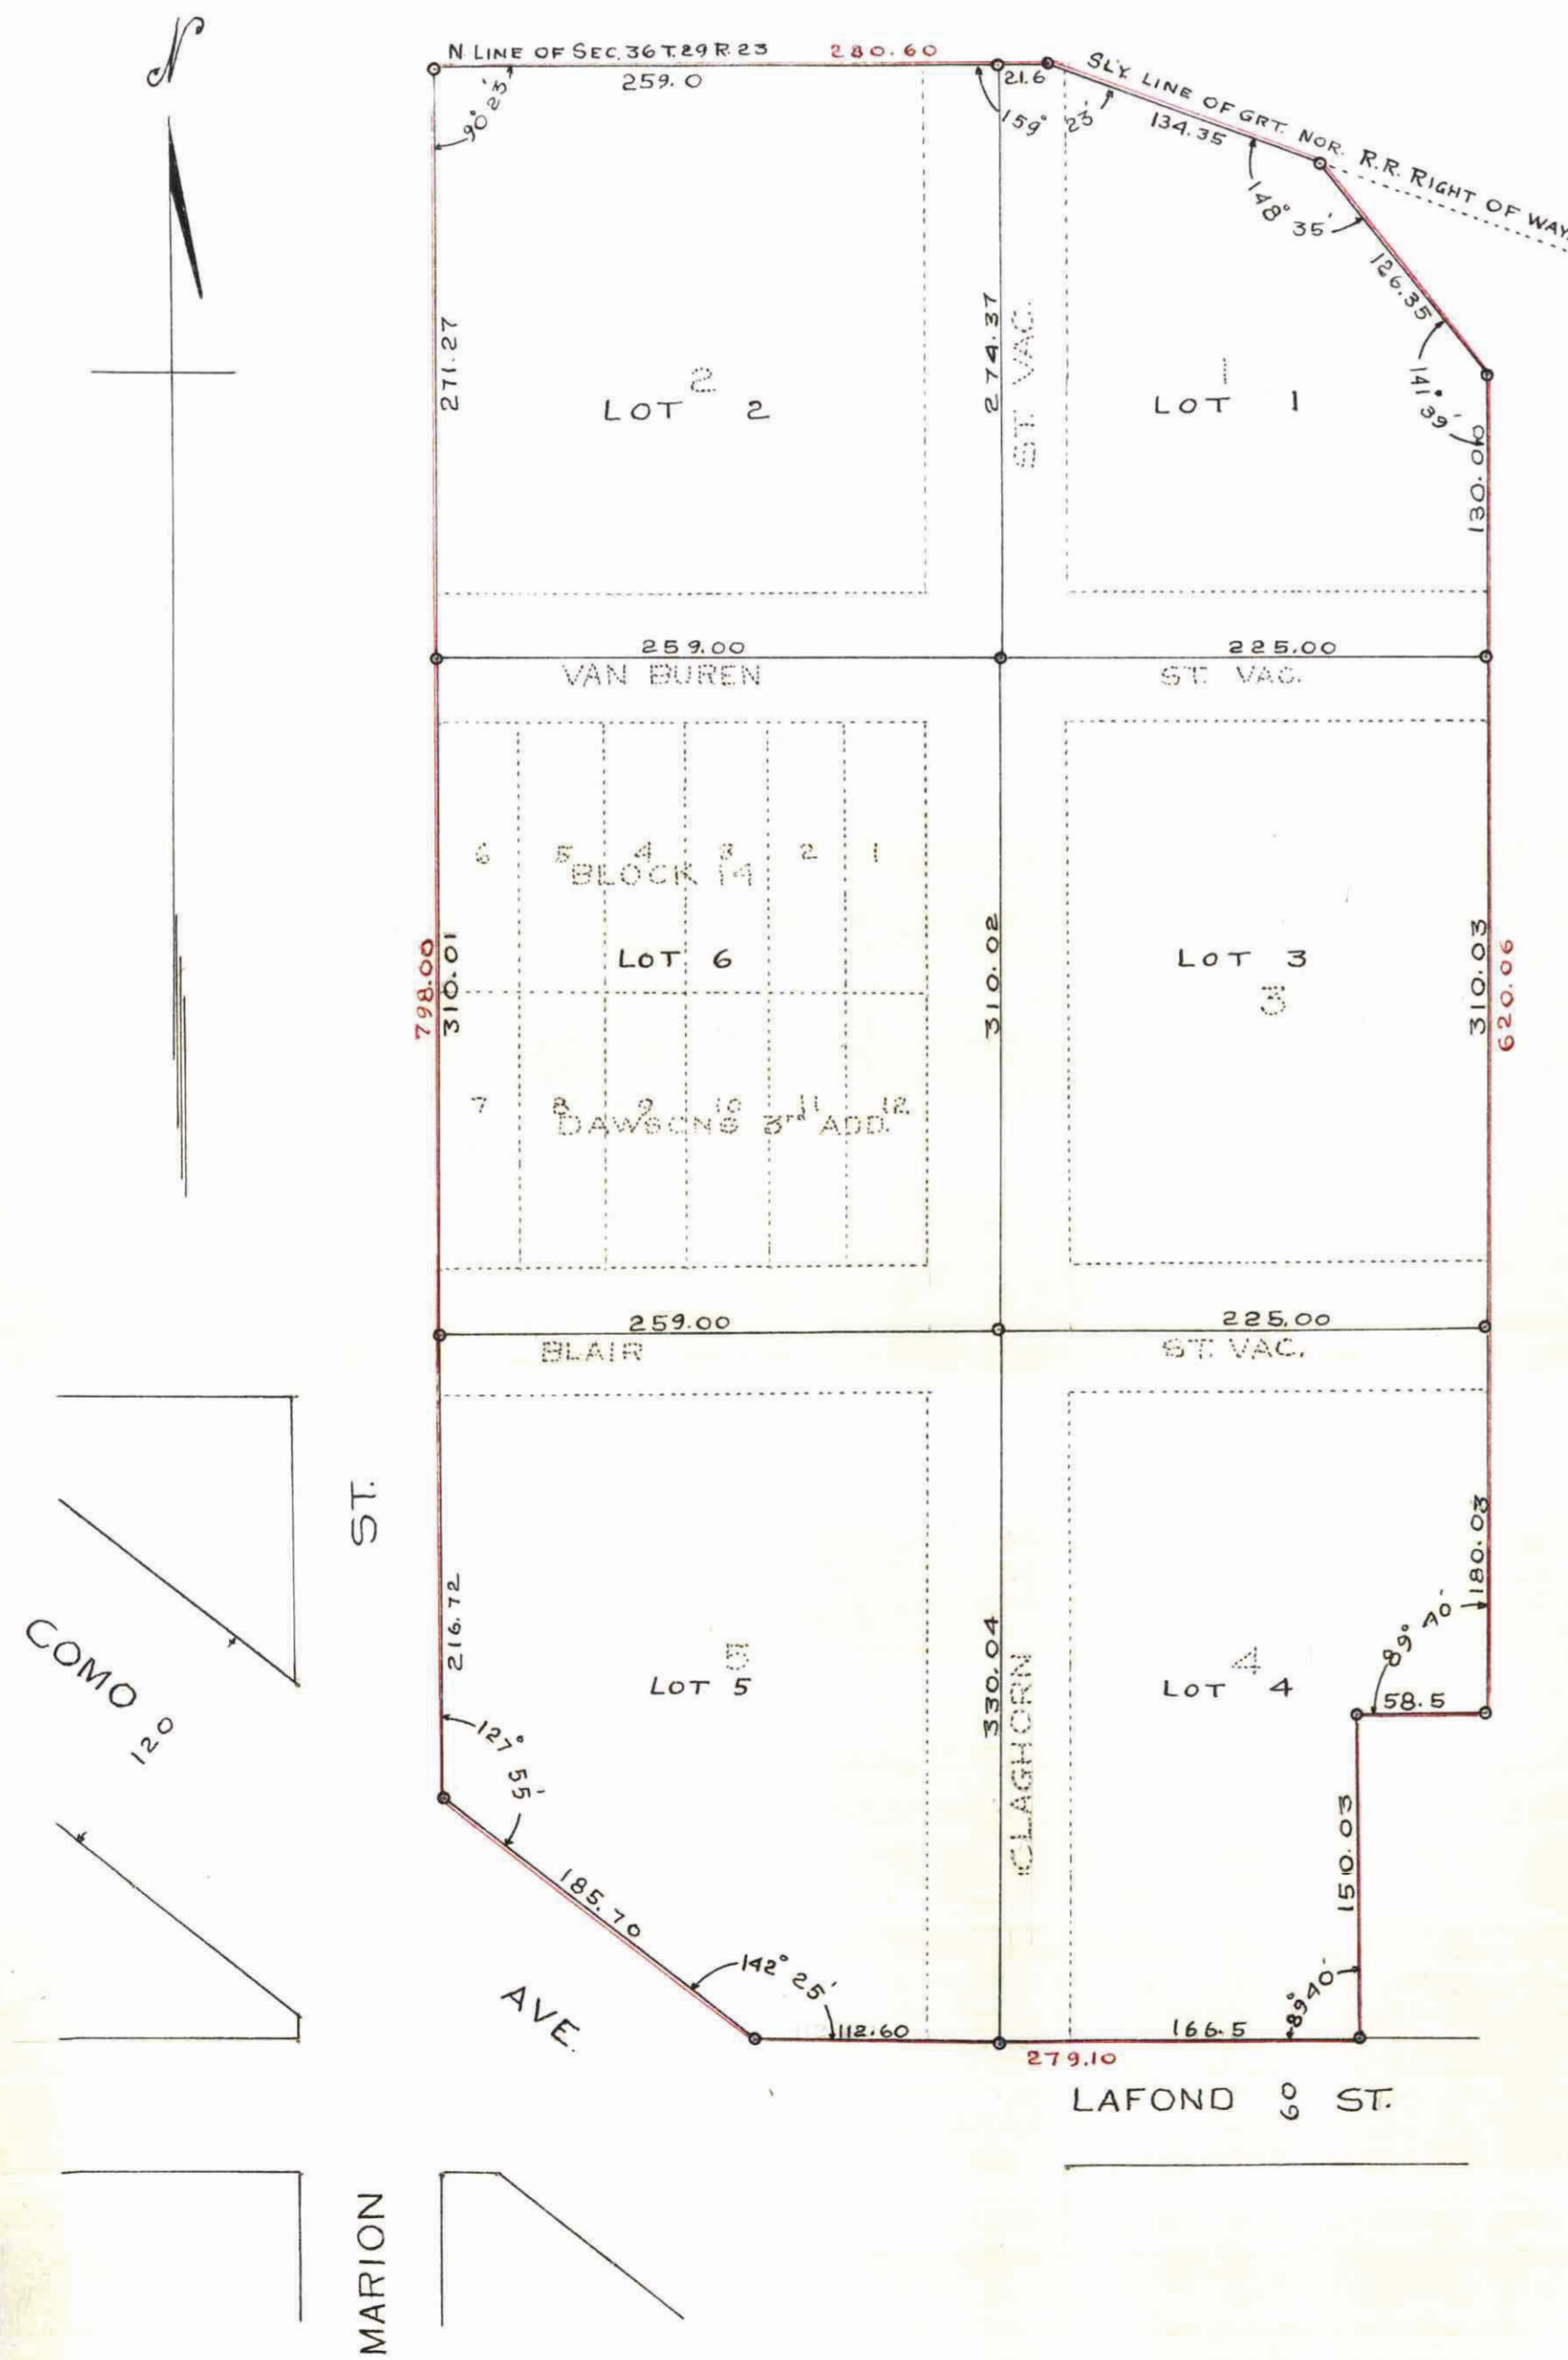

This plat document is an UNOFFICIAL copy of a Subdivision Plat or Registered Land Survey and is made available for information purposes only.

To obtain an official copy please contact the Ramsey County Recorder's Office.



Hereby certify to having surveyed and plotted the property shown on this plat as Brand's Subdivision and that I have placed iron monuments as shown hereon and the same is correct.

Chas. Murray, Surveyor.

State of Minnesota } ss. On this 31st day of August, 1929, before me personally appeared Chas. Murray to me well known who being duly sworn acknowledged that he executed the foregoing Certificate as his own free act and deed.

My Commission expires, January 7th 1930.

Notary Public Ramsey County, Minnesota.

This is to certify that Sylvester Brand Widower owner of Brand's Rearrangement and Block No. 14 Dawson's 3rd Addition to St. Paul, and the South half of Van Buren St., the West half of Claghorn St. and the North half of Blair St. all vacated, adjacent to said Block No. 14 Dawson's 3rd Add., has caused the same to be surveyed and plotted and to be hereafter known as Brand's Subdivision as shown on this Plat.

Witness my hand and seal this 6th day of September 1929.

Sylvester Brand

State of Minnesota } ss. on this 6th day of September, 1929, before me personally appeared Sylvester Brand to me well known, who being duly sworn did say that he is the person named in the foregoing Certificate and that he executed the same as his own free act and deed.

My Commission expires, July 12th 1924.

Notary Public Ramsey County, Minnesota.

TAXES PAID AND TRANSFER ENTERED
OCT-1 1929
GEO. J. RIES,
Auditor, Ramsey County, Minn.
By _____ Deputy

All Installments of Assessments due on the within property to date are paid
OCT 1 1929
DEPARTMENT OF FINANCE
ST. PAUL, MINN.
GEO. C. SCHNEIDER, COM. FINANCE
By _____

Accepted and approved this 26 day of September 1929

Plat Commission

Commissioner of Public Works.

Accepted by the Council. Sept 26th 1929
Approved Sept 26th 1929

City Clerk.

Taxes for the year of 1928 on the lands described within PAID
SEP 30 1929
ELSA M. O'BRIEN, Treasurer,
RAMSEY COUNTY, MINN.
By _____

DOCUMENT NUMBER 116908

REGISTERED

SEP 30 1929

By _____

806911