


Charles Weide's Rearrangement of Bl. 6 of Nelson's Addition to the City of St. Paul

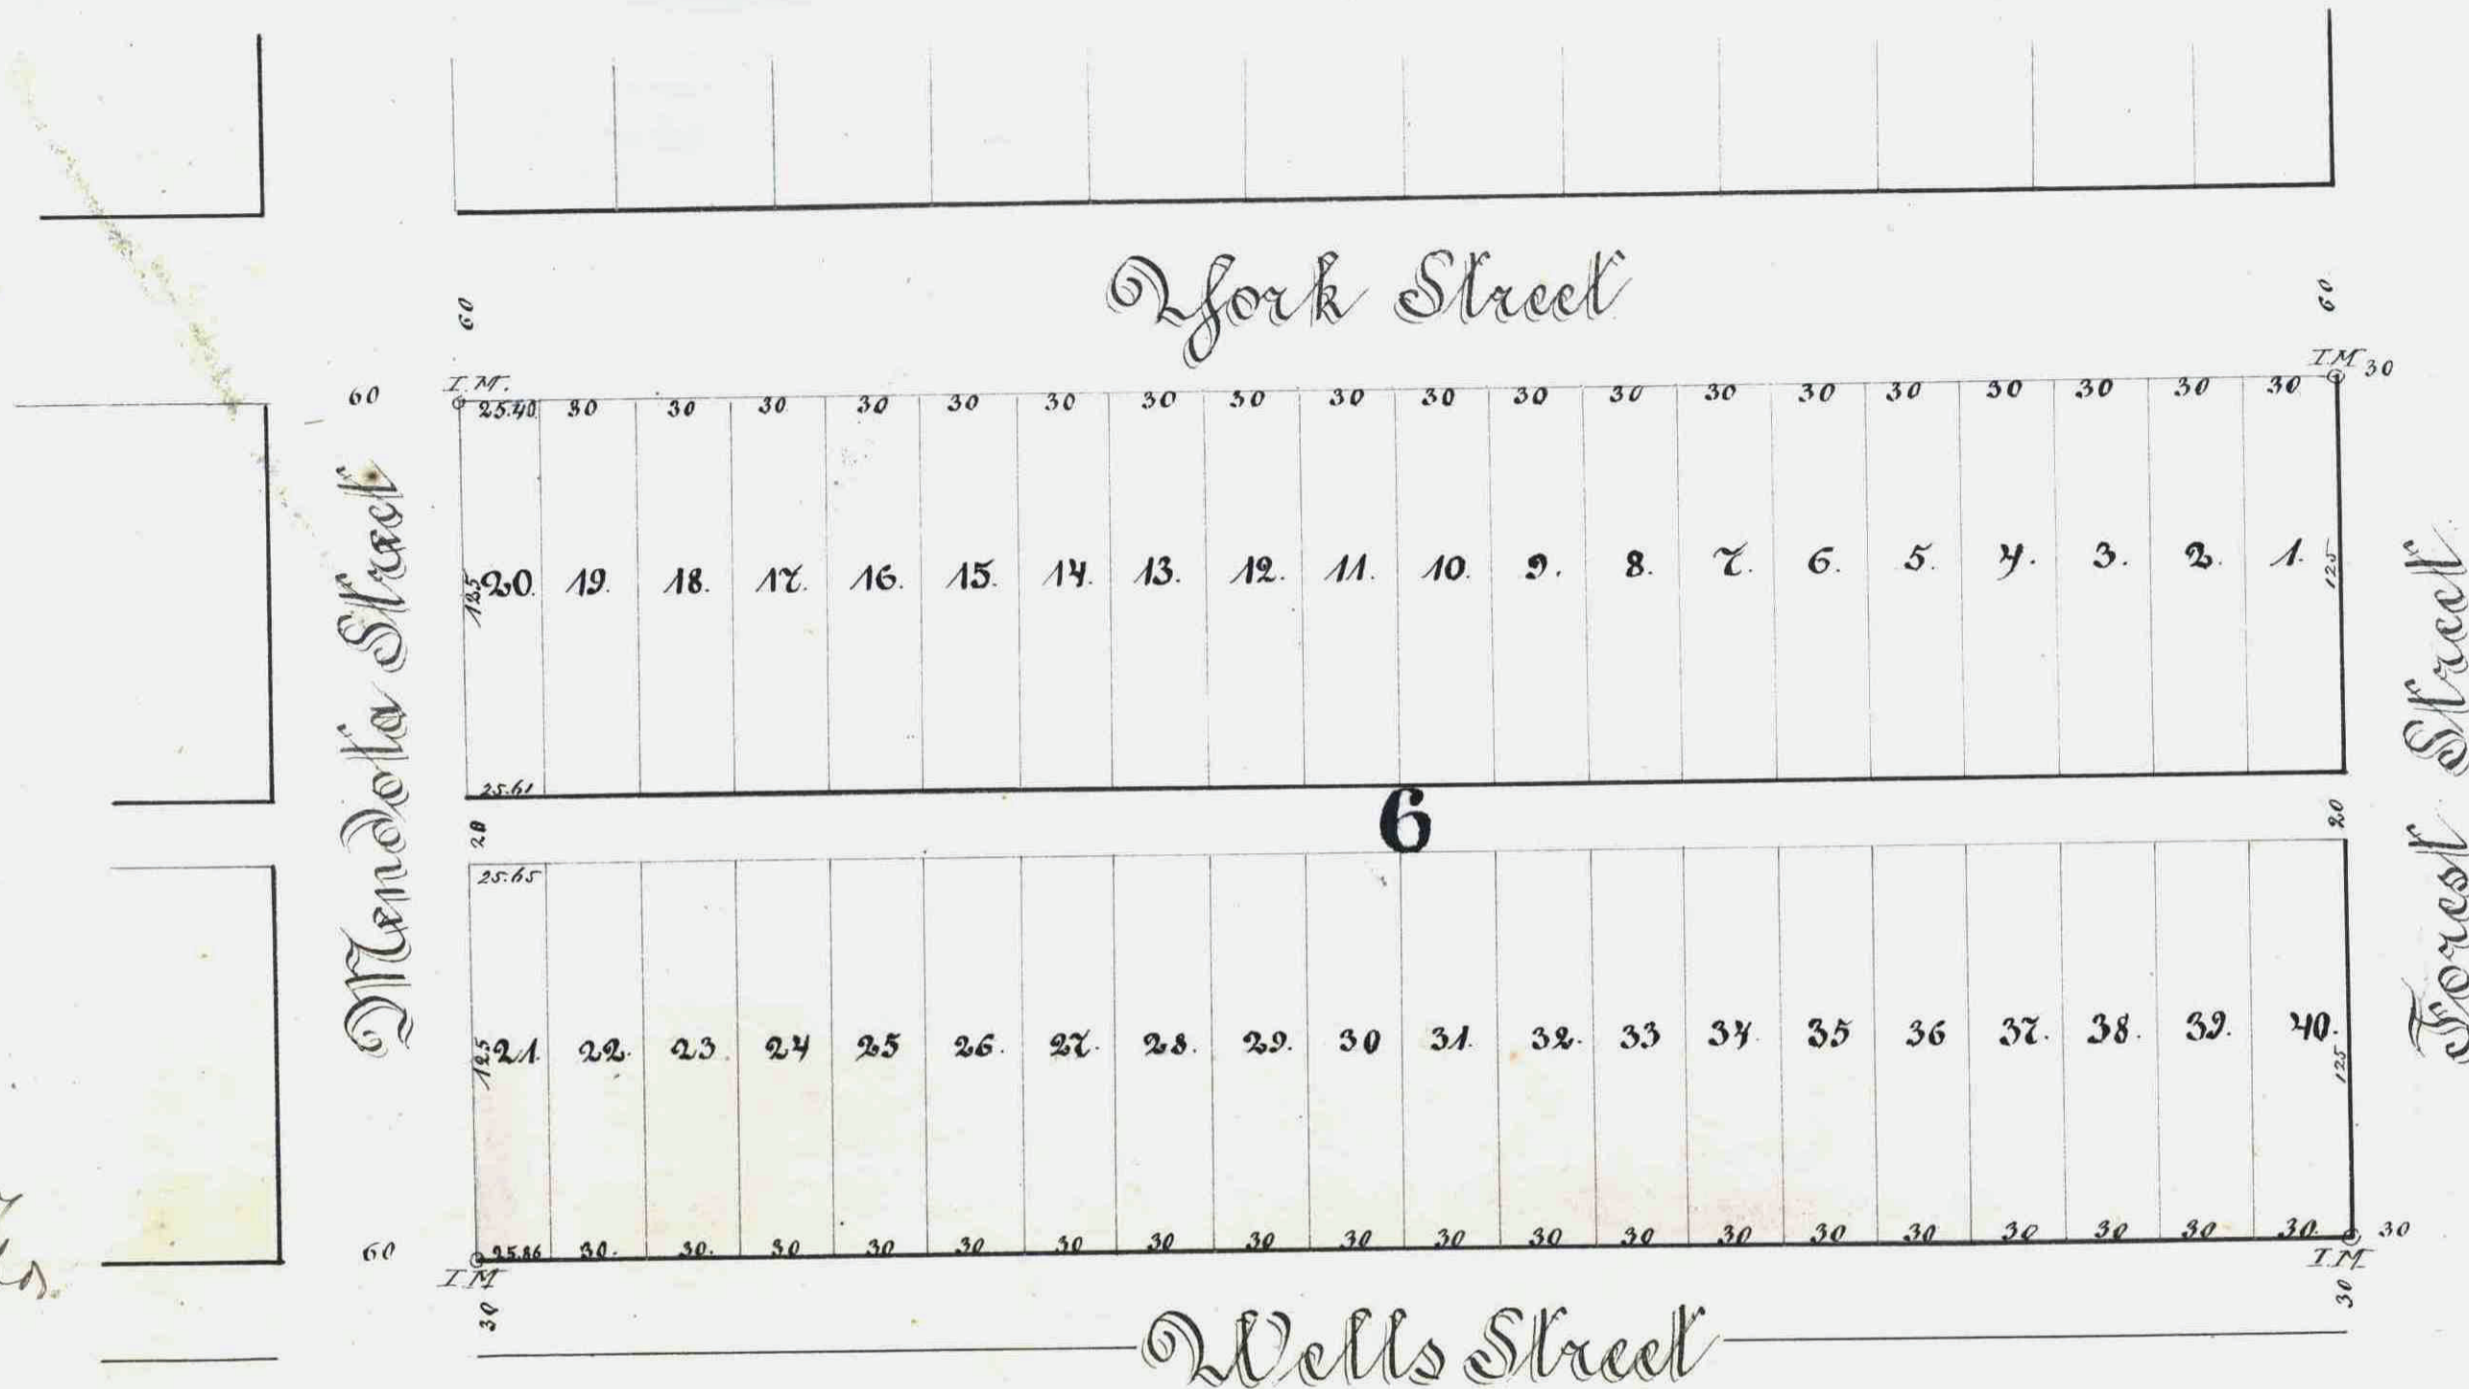

Taxes paid
& transferred
Oct 11 1884
McHenry
& Co auditors

This plat document is an UNOFFICIAL copy of a Subdivision Plat or Registered Land Survey and is made available for information purposes only.

To obtain an official copy please contact the Ramsey County Recorder's Office.

STATE OF MINNESOTA,
County of Ramsey,
Office of the Register of Deeds.
This is to certify that the within instrument was filed for Record in this Office, at St. Paul, on the 11th day of October, A. D. 1884, at 2 o'clock P. M., and that the same was duly recorded in Book... of...
pages 28.

I hereby certify to having surveyed and platted the property as described on this map as Charles Weide's Rearrangement of Block 6 of Nelson's Addition to the City of St. Paul and to having placed iron monuments at the corners as shown on this map, and the same is correct.
St. Paul, this 17th day of May 1884

Ed. Haensch
Surveyor

State of Minnesota }
County of Ramsey }

Before me, Jacob Wainzer, notary public in and for Ramsey County, State of Minnesota on this 17th day of May 1884 personally appeared Edward Doerich to me in person known to be the party who signed the foregoing certificate and he acknowledged that he executed the same freely and voluntarily for the purposes therein expressed.

In presence of
Lepus W. Spill
Thomas Howard

We the undersigned owners of Block 6 of Nelson's Addition to the City of St. Paul do hereby certify to having caused the same to be surveyed and platted as Charles Weide's Rearrangement of Block 6 of Nelson's Addition to the City of St. Paul, as herein and hereon indicated and we do hereby give and dedicate to the public and for the public use forever the alley as on this map laid out and designated.

In witness whereof we have hereunto set our hands and seals.

St. Paul, this 17th day of May 1884.

Charles A. B. Weide
Louisa Weide

State of Minnesota }
County of Ramsey }

Before me Benjamin F. Schurmeier notary public in and for Ramsey County State of Minnesota on this 20th day of May 1884 personally appeared Charles A. B. Weide and Louisa Weide, his wife, to me in person known to be the parties described in and who signed the above certificate and they each acknowledged, that they executed the same freely and voluntarily for the uses and purposes therein expressed.

St. Paul, this 20th day of May 1884.

Benjamin F. Schurmeier
Notary Public
Ramsey County
Minnesota

Approved:
St. Paul, this 22nd day of May 1884
S. D. Folsom } Plat Comm.
Sal Starkey }

Approved May 24-1884

CITY TREASURERS OFFICE
ST. PAUL, MINN.
OCT 11 1884
ASSESSMENTS PAID
Geo. Rice
J. Smith

W. A. Somers
City Engineer

Accepted by Common Council
St. Paul, Minn. 3. 1884