

HAAG'S SUBDIVISION

ST. PAUL, MINNESOTA

SURVEYED BY D.O. WEBER

Scale: 1" = 30'

Indicates Iron

Feb. 6, 1930

799338

This plat document is an UNOFFICIAL copy of a Subdivision Plat or Registered Land Survey and is made available for information purposes only.

To obtain an official copy please contact the Ramsey County Recorder's Office.



I hereby certify to having surveyed and platted the property described on this plat as Haag's Subdivision, and have placed irons at the corners as indicated, and the same is correct.

D. O. Weber
SURVEYOR

This is to certify that John Gottlieb Haag and Mary E. Haag, husband and wife, joint owners of Lots 10 and 11, Block 6 Elmer & Morrison's Rearrangement of Part of Macalester Park, have caused the same to be surveyed and platted and hereafter known as Haag's Subdivision as shown on this plat, and hereby dedicate to the public for public use forever, all the streets, avenues, alleys, parks, and boulevards as hereon indicated.

Witness our hands and seals this 24 day of Feb. A.D. 1930
IN PRESENCE OF

Roy J. Mohan
Alfred Blundberg

John Gottlieb Haag
Mary E. Haag

STATE OF MINNESOTA } On this 16 day of Feb. A.D. 1930, before me, a notary public,
COUNTY OF RAMSEY } within and for said county, personally appeared D.O. Weber,
to me well known, and acknowledged that he executed the foregoing instrument
as his own free act and deed.

H. L. Wilkensen
Notary Public, Ramsey Co. Minnesota.
My Commission Expires Feb. 9th 1935

STATE OF MINNESOTA } On this 24 day of Feb. A.D. 1930, before me, a notary public, within
COUNTY OF RAMSEY } and for said county, personally appeared John Gottlieb Haag and
Mary E. Haag, husband and wife, to me well known, and acknowledged that they
are the owners named in the foregoing instrument and that they executed the fore-
going instrument as their own free act and deed.


Alfred Blundberg
Notary Public, Ramsey Co. Minnesota.
My Commission Expires July 17, 1936

Accepted and approved this 29th day of May A.D. 1930

George W. Kessler
James W. Jordan
F. L. Brown
John Anderson
PLAT COMMISSIONERS
COMMISSIONER OF PUBLIC WORKS

Accepted by the Council, May 29th - 1930

Approved May 29th 1930 DeWandaall
CITY CLERK

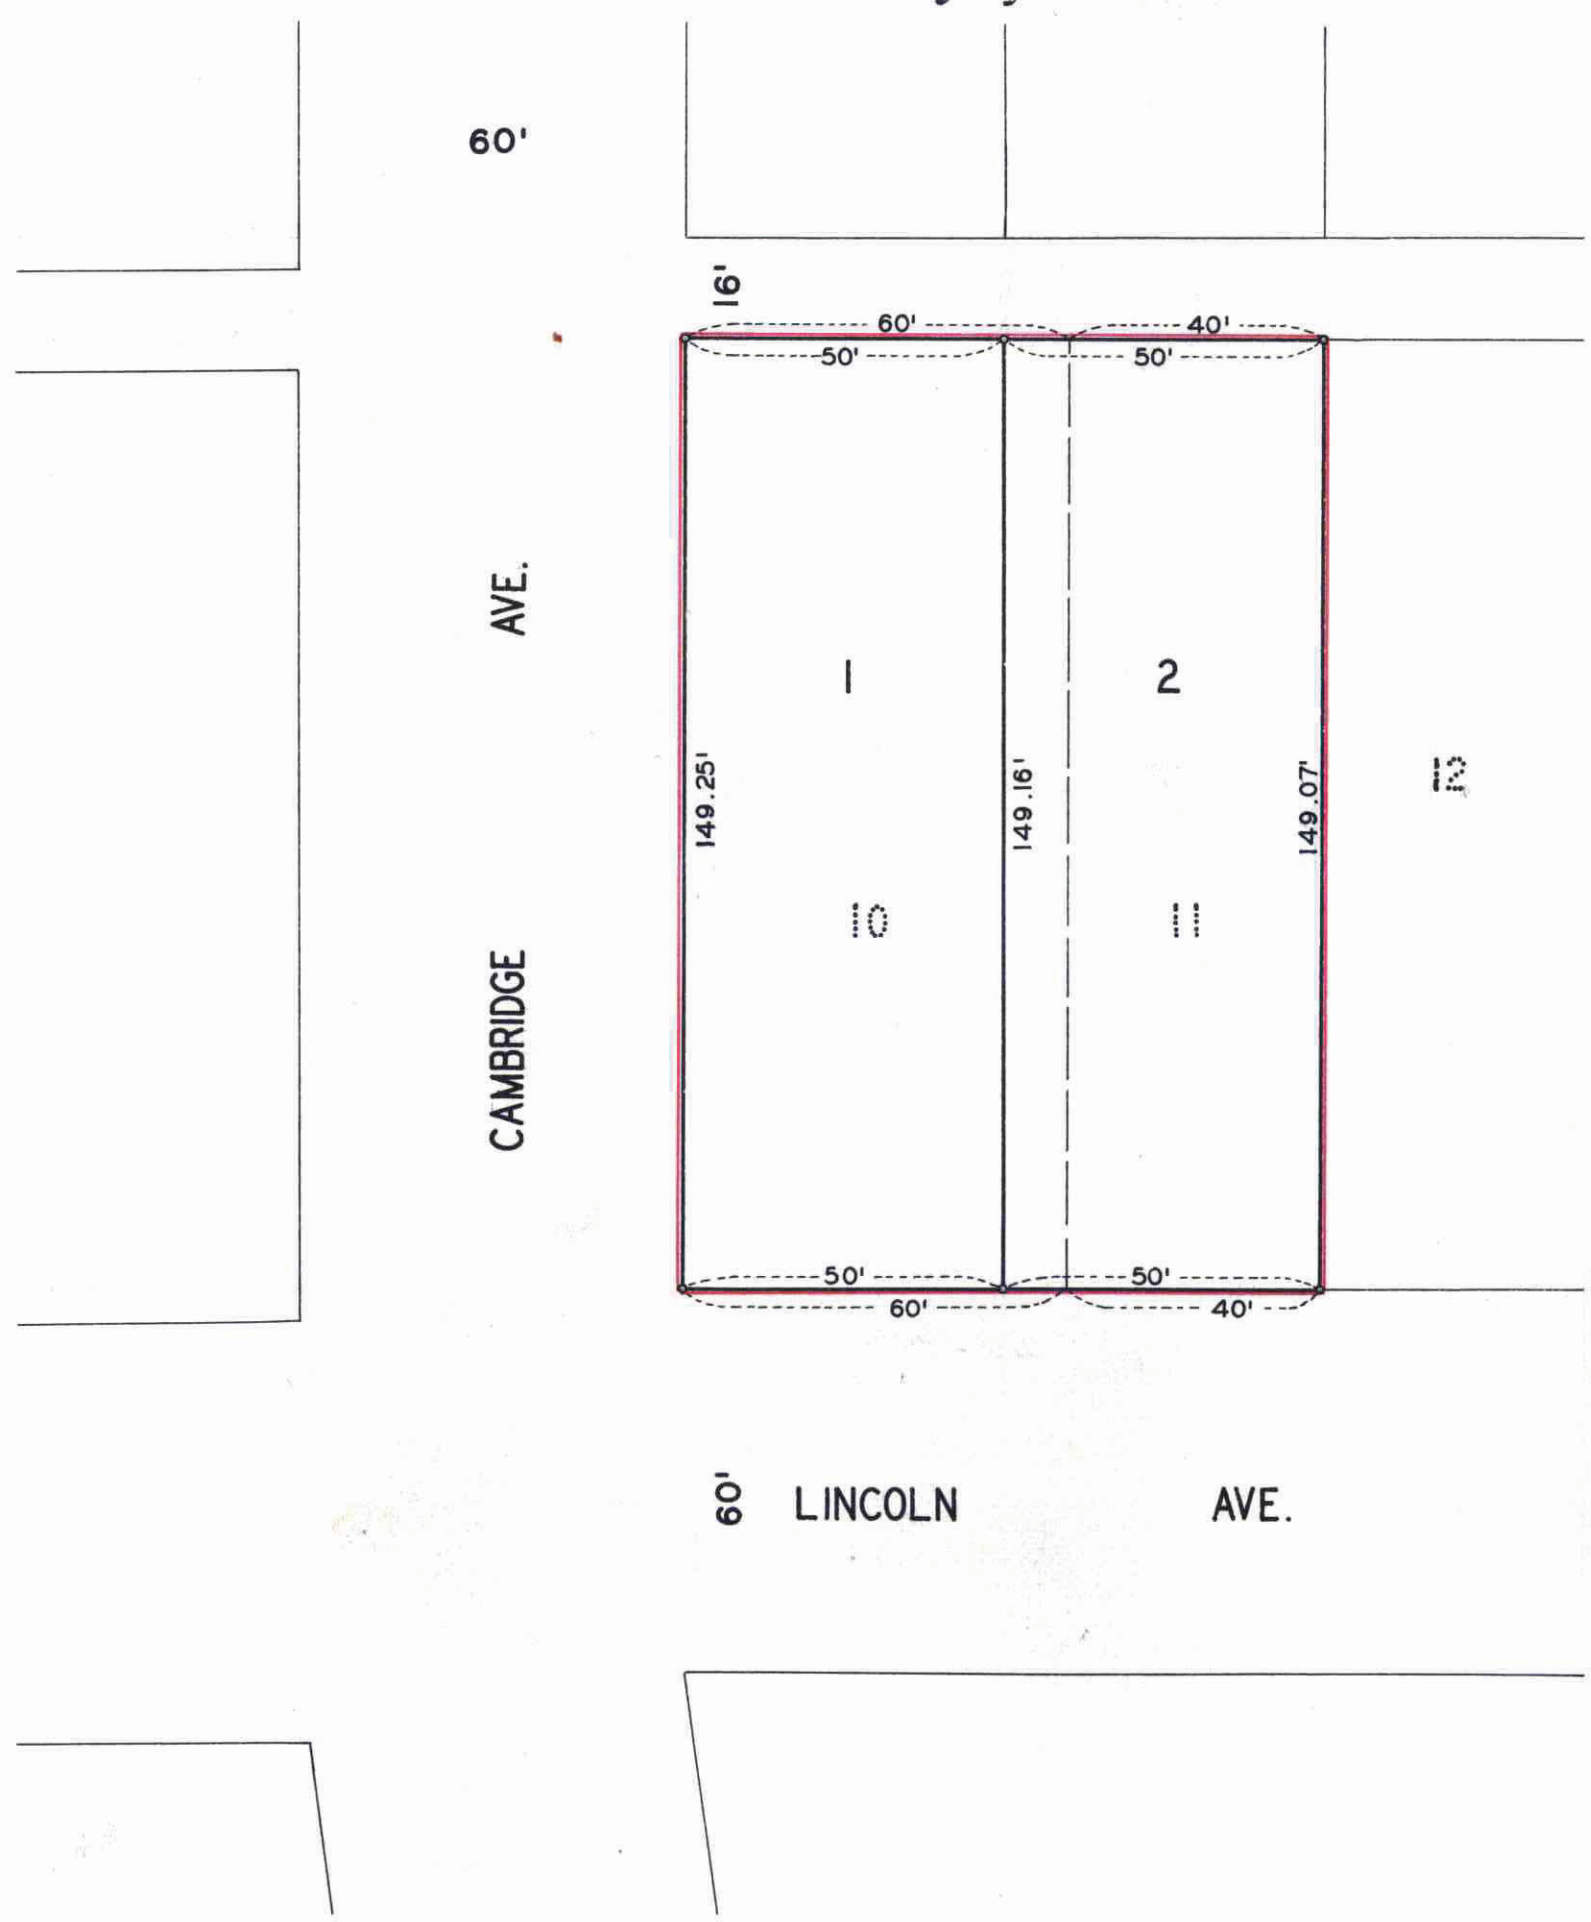

TAXES PAID AND TRANSFER ENTFFPD
JUN 3 - 1930
GEO. J. RIES,
Auditor, Ramsey County, Minn.

All Installments of Assessments due on the within property to date are paid
JUN 3 - 1930
DEPARTMENT OF FINANCE
ST. PAUL, MINN.
JOHN J. SCHMIDT, COUNTY CLERK

STATE OF MINNESOTA
County of Ramsey
Office of the Registrar of Deeds
This is to certify that the within instrument was filed for record in this office at St. Paul on the 3 day of Jan A. D., 1930, at 12 o'clock, and that the same was duly recorded in Book 48 of Deeds, Page 15.
J. J. Guggenbuhl
Registrar of Deeds

779338

Taxes for the year of 1929 on the lands described within PAID
JUN 3 - 1930
ELSA M. OBST, Treasurer,
RAMSEY COUNTY, MINN.
Per [Signature]