

This plat document is an UNOFFICIAL copy of a Subdivision Plat or Registered Land Survey and is made available for information purposes only. To obtain an official copy please contact the Ramsey County Recorder's Office.

W.A. DANA'S REARRANGEMENT OF LOTS 1, 2, 3, 4, 5, 6, 7, 8, 9, 10, 11, 12 AND 17, BLOCK 2, SKIDMORE AND CASSEDY'S ADD. TO SAINT PAUL MINN. SCALE - 50 FT. TO 1 INCH

July 23, 1886. Louis DeW. Washburn, Surveyor.

This is to certify that William A. Dana, proprietor of Lots 1, 2, 3, 4, 5, 6, 7, 8, 9, 10, 11, 12 and 17, of Block 2, in Skidmore and Cassedy's Addition to St. Paul, according to the recorded plat on file in the office of the Register of Deeds in and for Ramsey County, Minnesota, has caused the same to be surveyed and re-platted, and hereafter known as "W. A. Dana's Rearrangement of Lots 1, 2, 3, 4, 5, 6, 7, 8, 9, 10, 11, 12 and 17, Block 2, Skidmore and Cassedy's Addition to Saint Paul, Minn." Witness my hand and seal this 24th day of July 1886. In presence of Albert F. Loeb, Joseph Bergfeld, William A. Dana


State of Minnesota } County of Ramsey } On this 24th day of July A.D. 1886, personally came before me, the undersigned, William A. Dana, to me well known, and he acknowledged that he executed the foregoing certificate for the uses and purposes therein expressed. Joseph Bergfeld, Notary Public, Ramsey County, Minnesota

I hereby certify, to having surveyed and platted the property, as described on this map as W.A. Dana's Rearrangement of Lots 1, 2, 3, 4, 5, 6, 7, 8, 9, 10, 11, 12 and 17, Block 2, Skidmore and Cassedy's Addition to Saint Paul, Minn.; that iron monuments have been placed at each block corner, and that the plat is correct. Louis DeW. Washburn, Surveyor.

State of Minnesota } County of Ramsey } On this 24th day of July A.D. 1886, personally appeared before me, the undersigned, Louis DeW. Washburn, to me well known, and acknowledged that he executed the foregoing certificate as his own free act and deed. Joseph Bergfeld, Notary Public, Ramsey County, Minnesota.

Accepted and approved this 30th day of Sept. A.D. 1886. J. P. Johnson, Ed. Starkey } Plat Commissioners

I hereby recommend the acceptance of the within plat by the common council. L. W. Remondet, City Engineer. Accepted by the common council of the city of St. Paul on the 1st day of October 1886. J. H. McLaughlin, City Clerk. James O'Brien, County Auditor, Ramsey Co. Minn. Taxes paid Oct 26th 1886. City Treasurer, St. Paul.

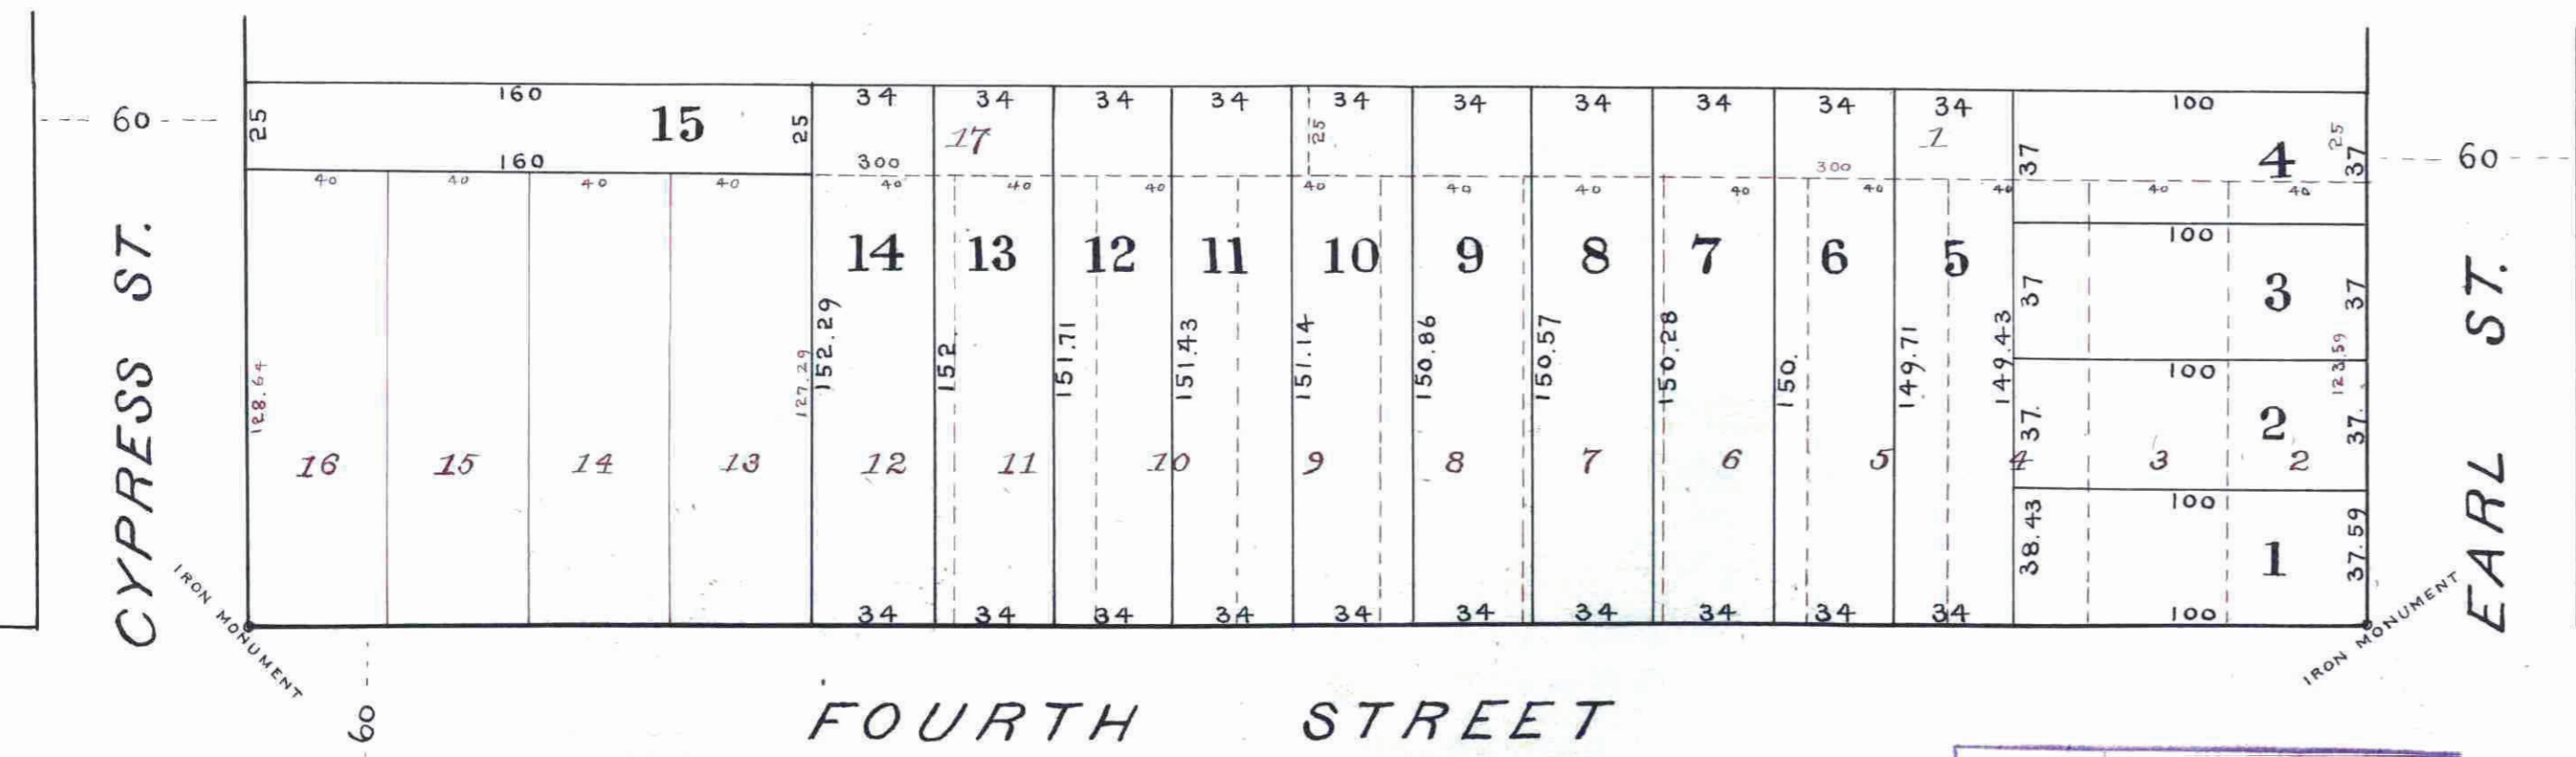

STATE OF MINNESOTA, ss. County of Ramsey. Office of the Register of Deeds. This is to certify that the within instrument was filed for record in this Office, at St. Paul, on the 26th day of October A.D. 1886 at 10.15 o'clock A.M., and that the same was duly recorded in Book 164 of Plats, pages 19. R. C. Wiley, Register of Deeds.

ST. PAUL, MINN. OCT 26 1886

OFFICE OF COUNTY TREASURER, ST. PAUL, MINN. OCT 26 1886 1885 TAX PAID. McLaughlin, County Treasurer, St. Paul.