


MURRAY'S REARRANGEMENT.

2046

2405

PART OF LOT 4 AND ALL OF LOTS 5 TO 9 INCL. OF SARAH MARCHANDS ADDITION TO WHITE BEAR, RAMSEY CO, MINN.

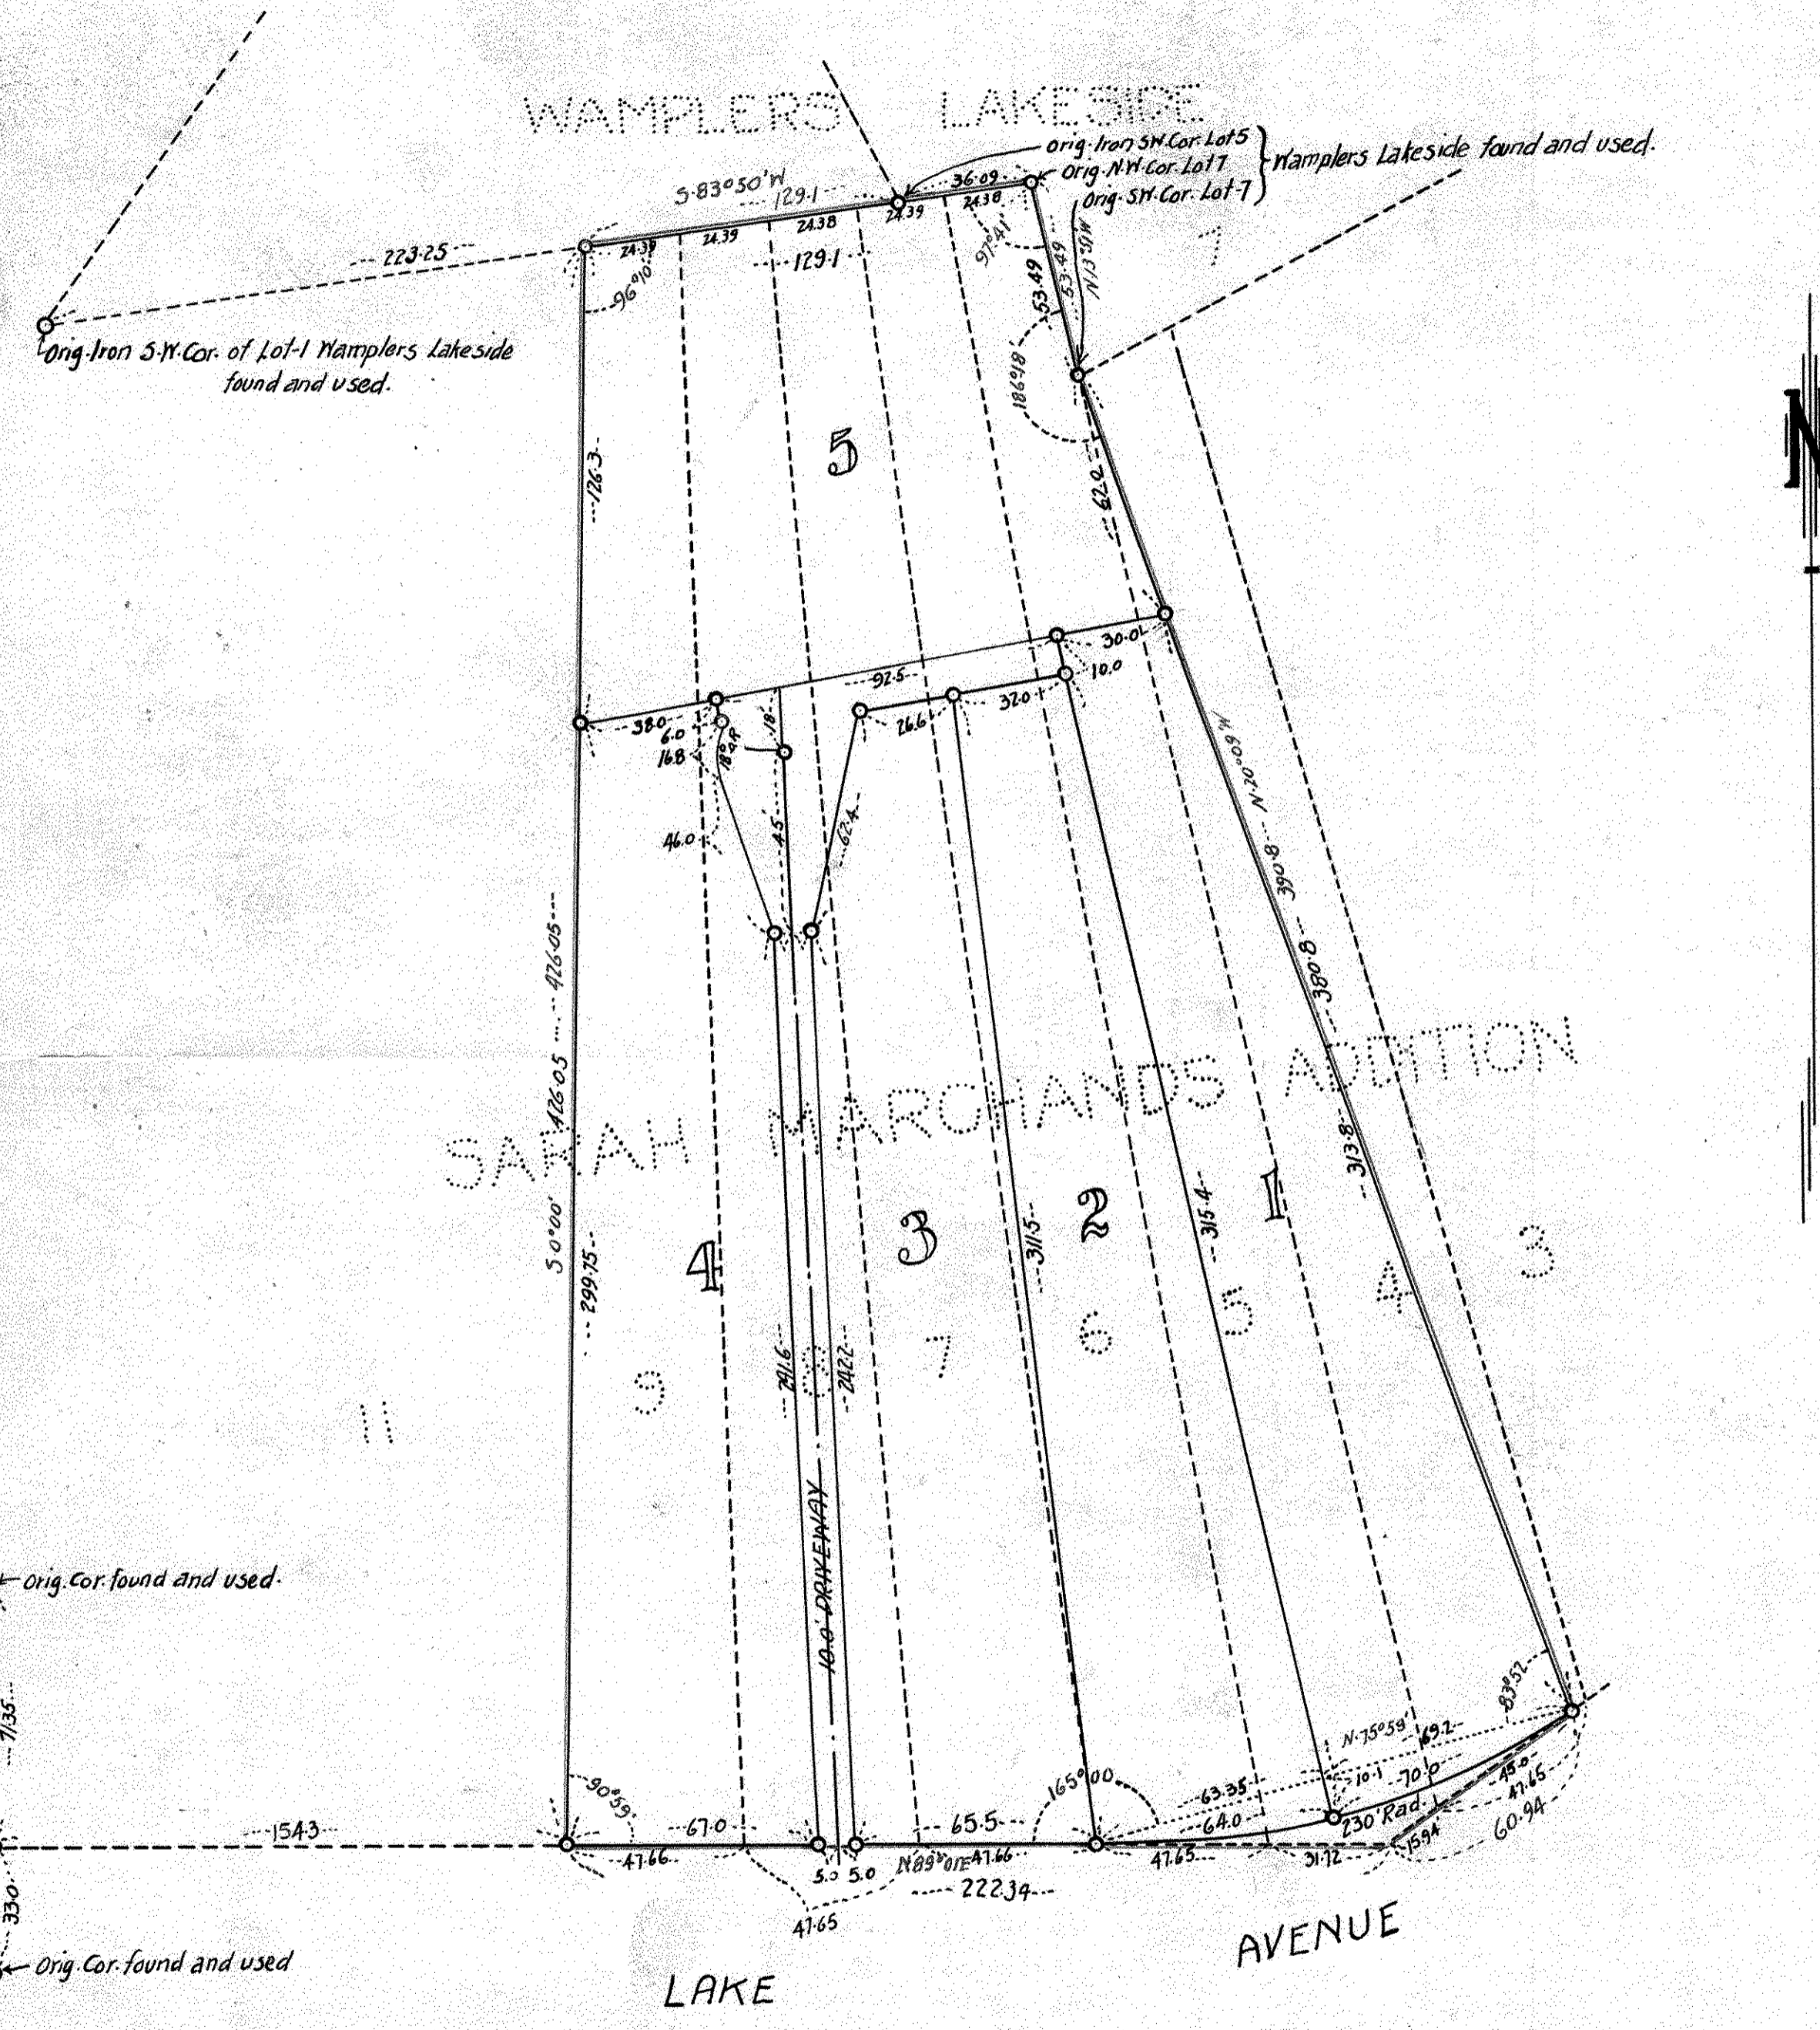

o Indicates Iron Monuments.
Scale - 1" = 40'
April, 11, 1930

PR BANISTER
Consulting Engineer.
69 Seventh Ave. N.E.
North St. Paul, Minn.

I, P.R. Banister, hereby certify to having surveyed and platted the property described on this map as "MURRAY'S REARRANGEMENT" of part of Lot 4 and all of Lots 5 to 9 inclusive of Sarah Marchands Addition to White Bear, Ramsey County, Minnesota and have placed iron monuments at the corners of each and every lot as shown on this map and the same is correct.
P.R. Banister
Surveyor
(Registered Professional Engr.)

STATE OF MINNESOTA }
COUNTY OF RAMSEY } On this 18th day of April, A.D. 1930, personally appeared before the undersigned, P.R. Banister, to me well known, and acknowledged that he executed the foregoing as his own free act and deed.
J.M. Phifer
Notary Public
Ramsey Co., Minn.

This is to certify that Jane F. Murray and Fred H. Murray, her husband, proprietors of part of Lot 4 of Sarah Marchands Addition, described as follows; beginning at the south west corner of said Lot 4, thence running in an easterly direction on the southerly line of said Lot 4 a distance of forty five (45.0) feet to a point, thence in a straight line to the northwest corner of said Lot 4 and thence in a southerly direction along the westerly line of said Lot 4 to the place of beginning, and also all of Lots 5 to 9 inclusive of Sarah Marchands Addition to White Bear, Ramsey County, Minnesota according to the recorded plat thereof in the Office of the Register of Deeds: Have caused the same to be surveyed and platted, and hereafter known as "MURRAY'S REARRANGEMENT" as shown by this plat and hereby dedicate to the public and for public use forever all the streets, avenues, parks and driveways as herein indicated.
Witness our hands and seals this 21st day of April, A.D. 1930
In presence of H.H. Hoel }
Anger } Jane F. Murray
Fred H. Murray

STATE OF MINNESOTA }
COUNTY OF RAMSEY } On this 21st day of April, A.D. 1930, personally appeared before the undersigned, Jane F. Murray and Fred H. Murray, her husband, to me well known, and they acknowledged that they executed the foregoing certificate as their own free act and deed.
Anger
Notary Public
Ramsey Co. Minn.

Accepted and approved this 6th day of MAY, A.D. 1930 by resolution of the Common Council of the City of White Bear, Ramsey County, Minnesota
Wm. Holthead City Manager
Peter J. Jannelle Mayor
[Signature] Clerk

Accepted and approved this 2nd day of June, A.D. 1930
[Signature] } Plat Commissioners
[Signature] }
[Signature] } Commissioner of Public Works