

STATE OF MINNESOTA, ss.
 County of Ramsey,
 OFFICE OF THE REGISTER OF DEEDS.
 This is to certify that the within instrument was filed for Record in this office, at St. Paul, on the 29th day of August, A. D. 1884 at 5 o'clock P. M., and that the same was duly recorded in Book V of Plate pages 12.
 R.C. Wiley
 Register of Deeds.
 By _____

This plat document is an UNOFFICIAL copy of a Subdivision Plat or Registered Land Survey and is made available for information purposes only.
 To obtain an official copy please contact the Ramsey County Recorder's Office.


WRIGHT'S RE-ARRANGEMENT

O F

BLOCKS: twenty-two (22), twenty-three (23), twenty-four (24), & twenty-five (25)
 of
 Anna E. Ramsey's Addition to St. Paul

SCALE: 1 IN. = 100 FEET.

Surveyed & Drawn by
 ELMER, NEWELL, MORRISON

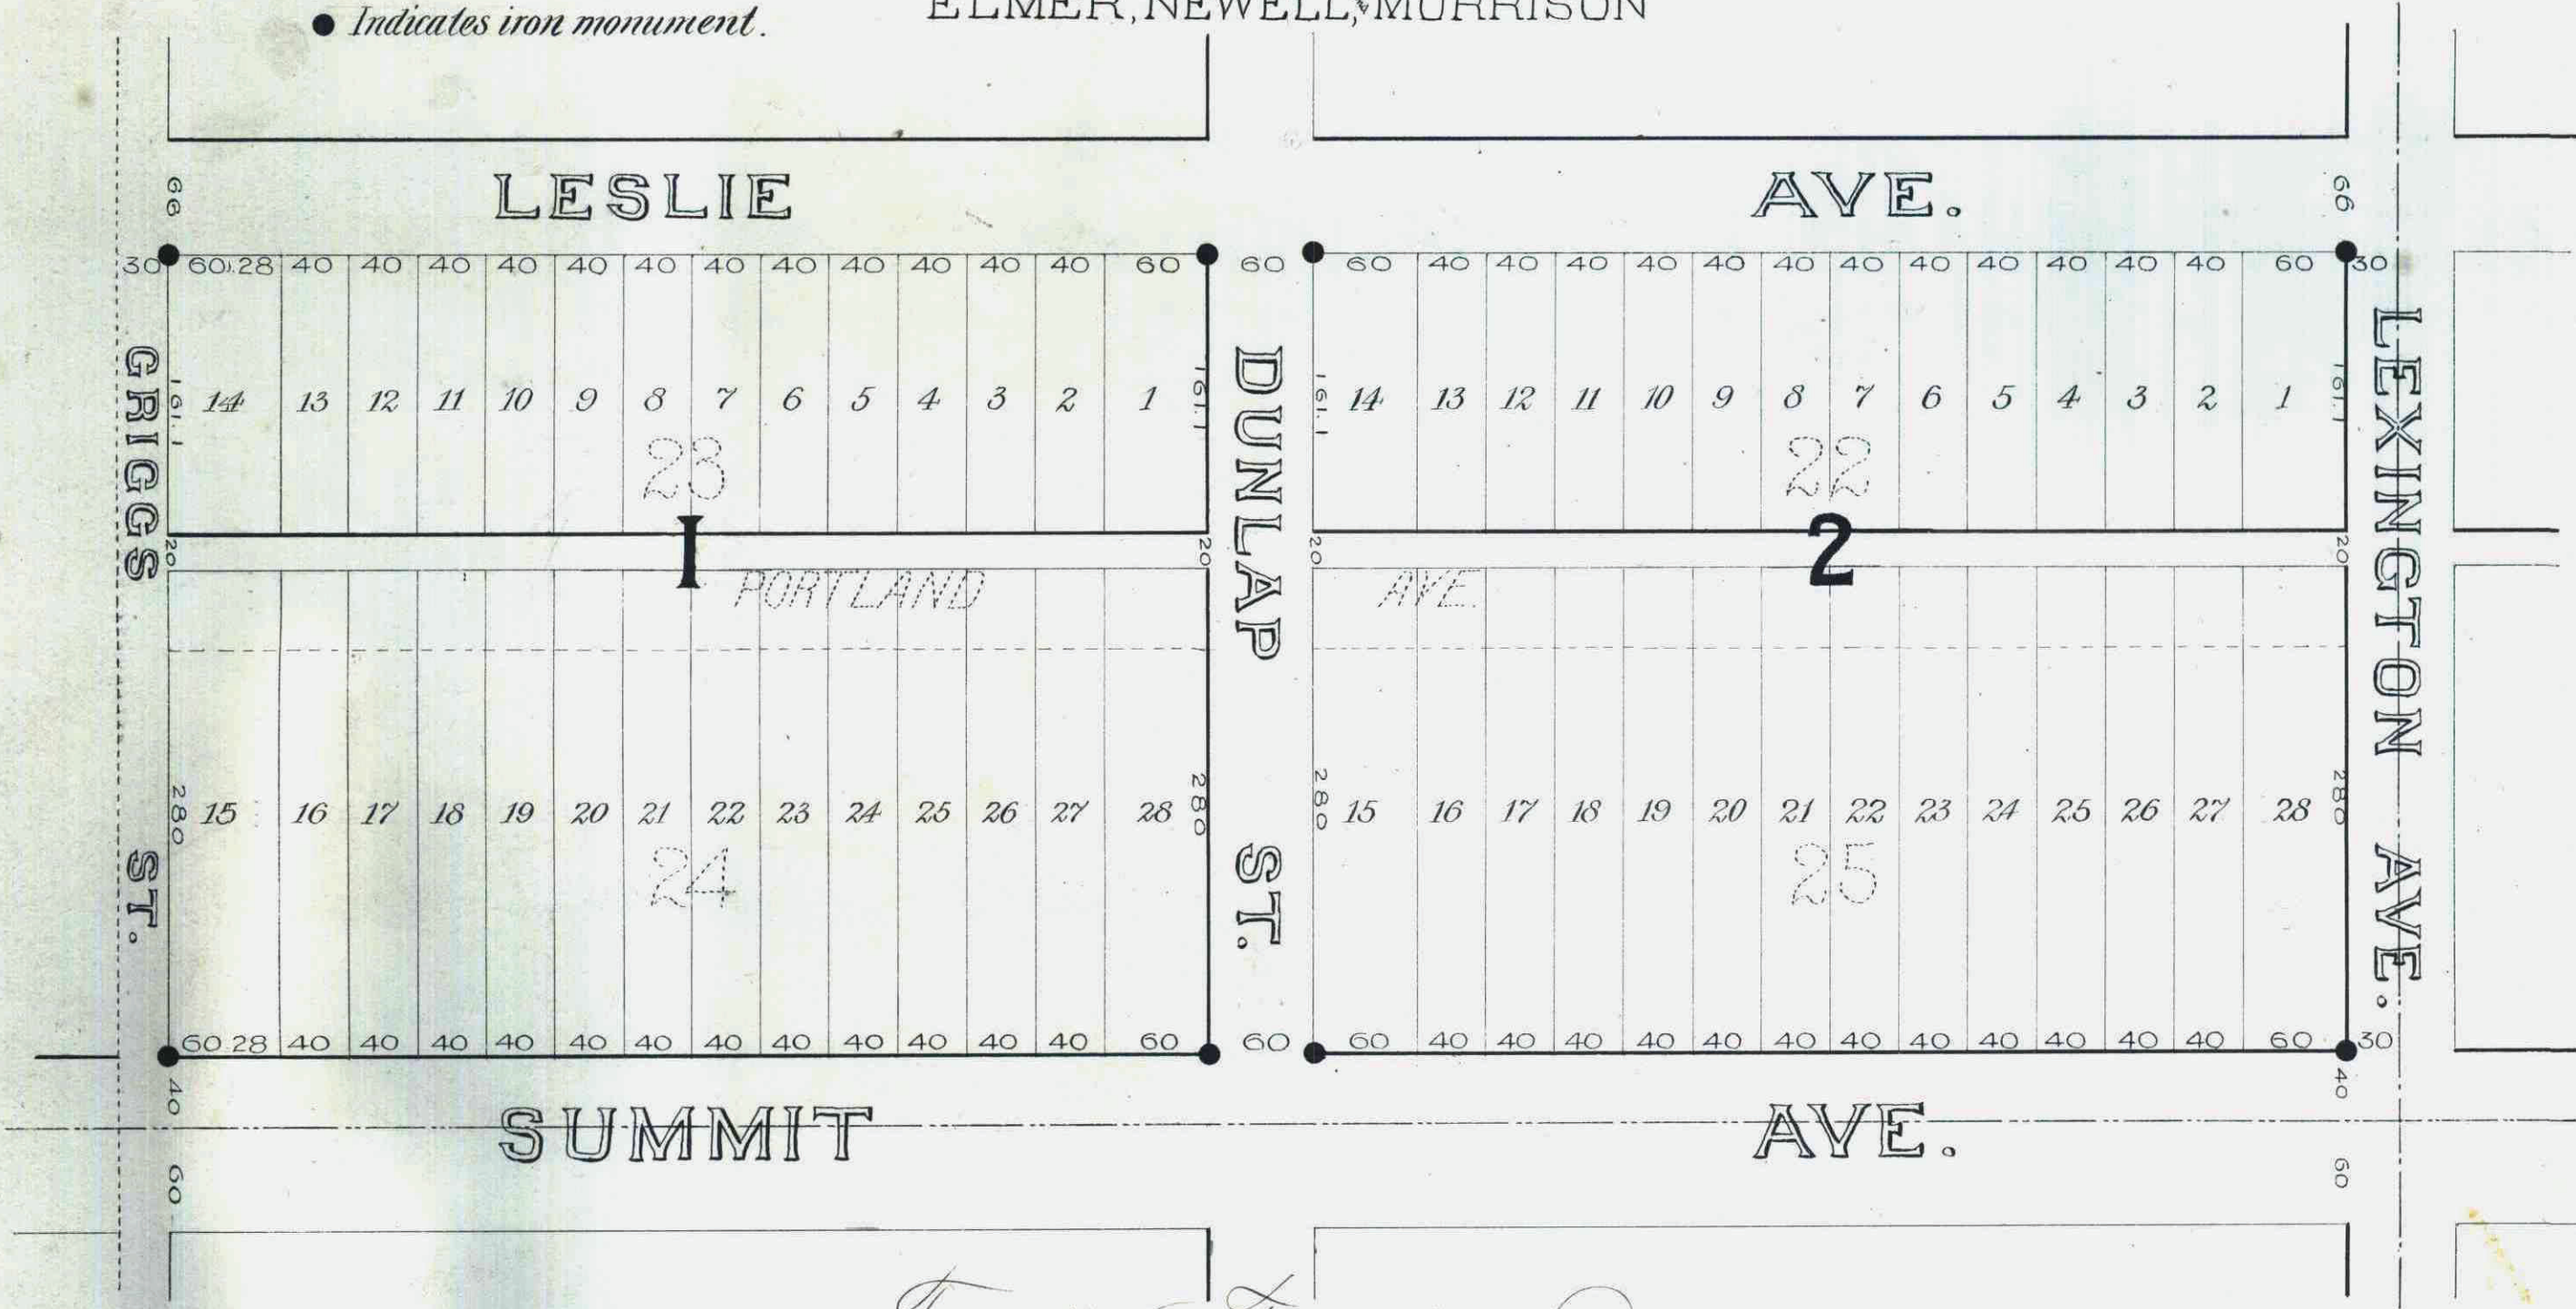

Taxes paid & transferred
 August 29th 1884
 J. Hardy County Auditor

I, Charles B. Wright, owner and proprietor of Wright's Re-arrangement of Blocks twenty-two (22), twenty-three (23), twenty-four (24), and twenty-five (25) of Anna E. Ramsey's Addition to St. Paul as altered by the decree and order of the District Court of Ramsey County in the State of Minnesota rendered on the seventh day of July A. D. 1884 in the matter of the application of Charles B. Wright to vacate and alter certain parts of Anna E. Ramsey's addition to St. Paul do hereby certify and declare that this plat correctly sets forth the said re-arrangement of said Blocks - and that the alley delineated thereon between Blocks one (1) and two (2) is dedicated to the public as an alley twenty feet wide: - the streets shown on said plat being the same in other respects as in said Anna E. Ramsey's addition to St. Paul.

In witness whereof I have hereunto set my hand and seal this nineteenth day of July, A. D. 1884.

Signed, sealed, and delivered in presence of
 of Saml. Sloan
 Minneapolis
 Charles B. Wright
 Seal

State of Minnesota
 County of Ramsey } ss.

Be it known that on this nineteenth day of July A. D. 1884 - Before me a Notary Public in and for said County of Ramsey in the State of Minnesota personally appeared Charles B. Wright the above named proprietor and owner of said Wright's Re-arrangement of Blocks twenty-two (22), twenty-three (23), twenty-four (24), and twenty-five (25) of Anna E. Ramsey's addition to St. Paul as set forth in this plat, to me known to be the said person described in and who executed the foregoing certificate and duly acknowledged the said certificate and this the said plat to be his free act and deed.

Witness my hand and Notarial seal this 19th day of July A. D. 1884
 Saml. Sloan, Notary Public
 County of Ramsey, Minnesota

State of Minnesota } ss.
 County of Ramsey }
 We, Elmer, Newell, and Morrison of said County of Ramsey, Surveyors and Civil Engineers having made this the said plat of Wright's re-arrangement of Blocks twenty-two (22), twenty-three (23), twenty-four (24), and twenty-five (25) of Anna E. Ramsey's addition to St. Paul in accordance with the survey thereof do hereby certify that said plat is correct, that the alley thereon delineated is twenty feet wide and that the streets thereon shown are in other respects the same as in said Anna E. Ramsey's addition to St. Paul.

Dated this 19th day of July A. D. 1884
 Approved this 29th day of Aug^r 1884
 Elmer, Newell, and Morrison by
 W. F. Newell
 S. P. Holden
 James Farley
 Plat Commission

State of Minnesota } ss.
 County of Ramsey }
 On this 19th day of July, A. D. 1884 personally appeared before me W. F. Newell a member of the firm or co-partnership of Elmer, Newell, and Morrison, Surveyors and Civil Engineers to me personally known to be such and acknowledged having executed the foregoing certificate as a member of said firm and to be their free act and deed.
 Witness my hand and Notarial seal
 W. F. Newell
 Notary Public
 Ramsey Co.