

CABLE'S HAMLINE HEIGHTS ADD.

RAMSEY COUNTY MINN.


Surveyed by D.O. Weber

Scale: 1"=100'

o Indicates Iron

Jan. 1931

LARPENTEUR VILLAS

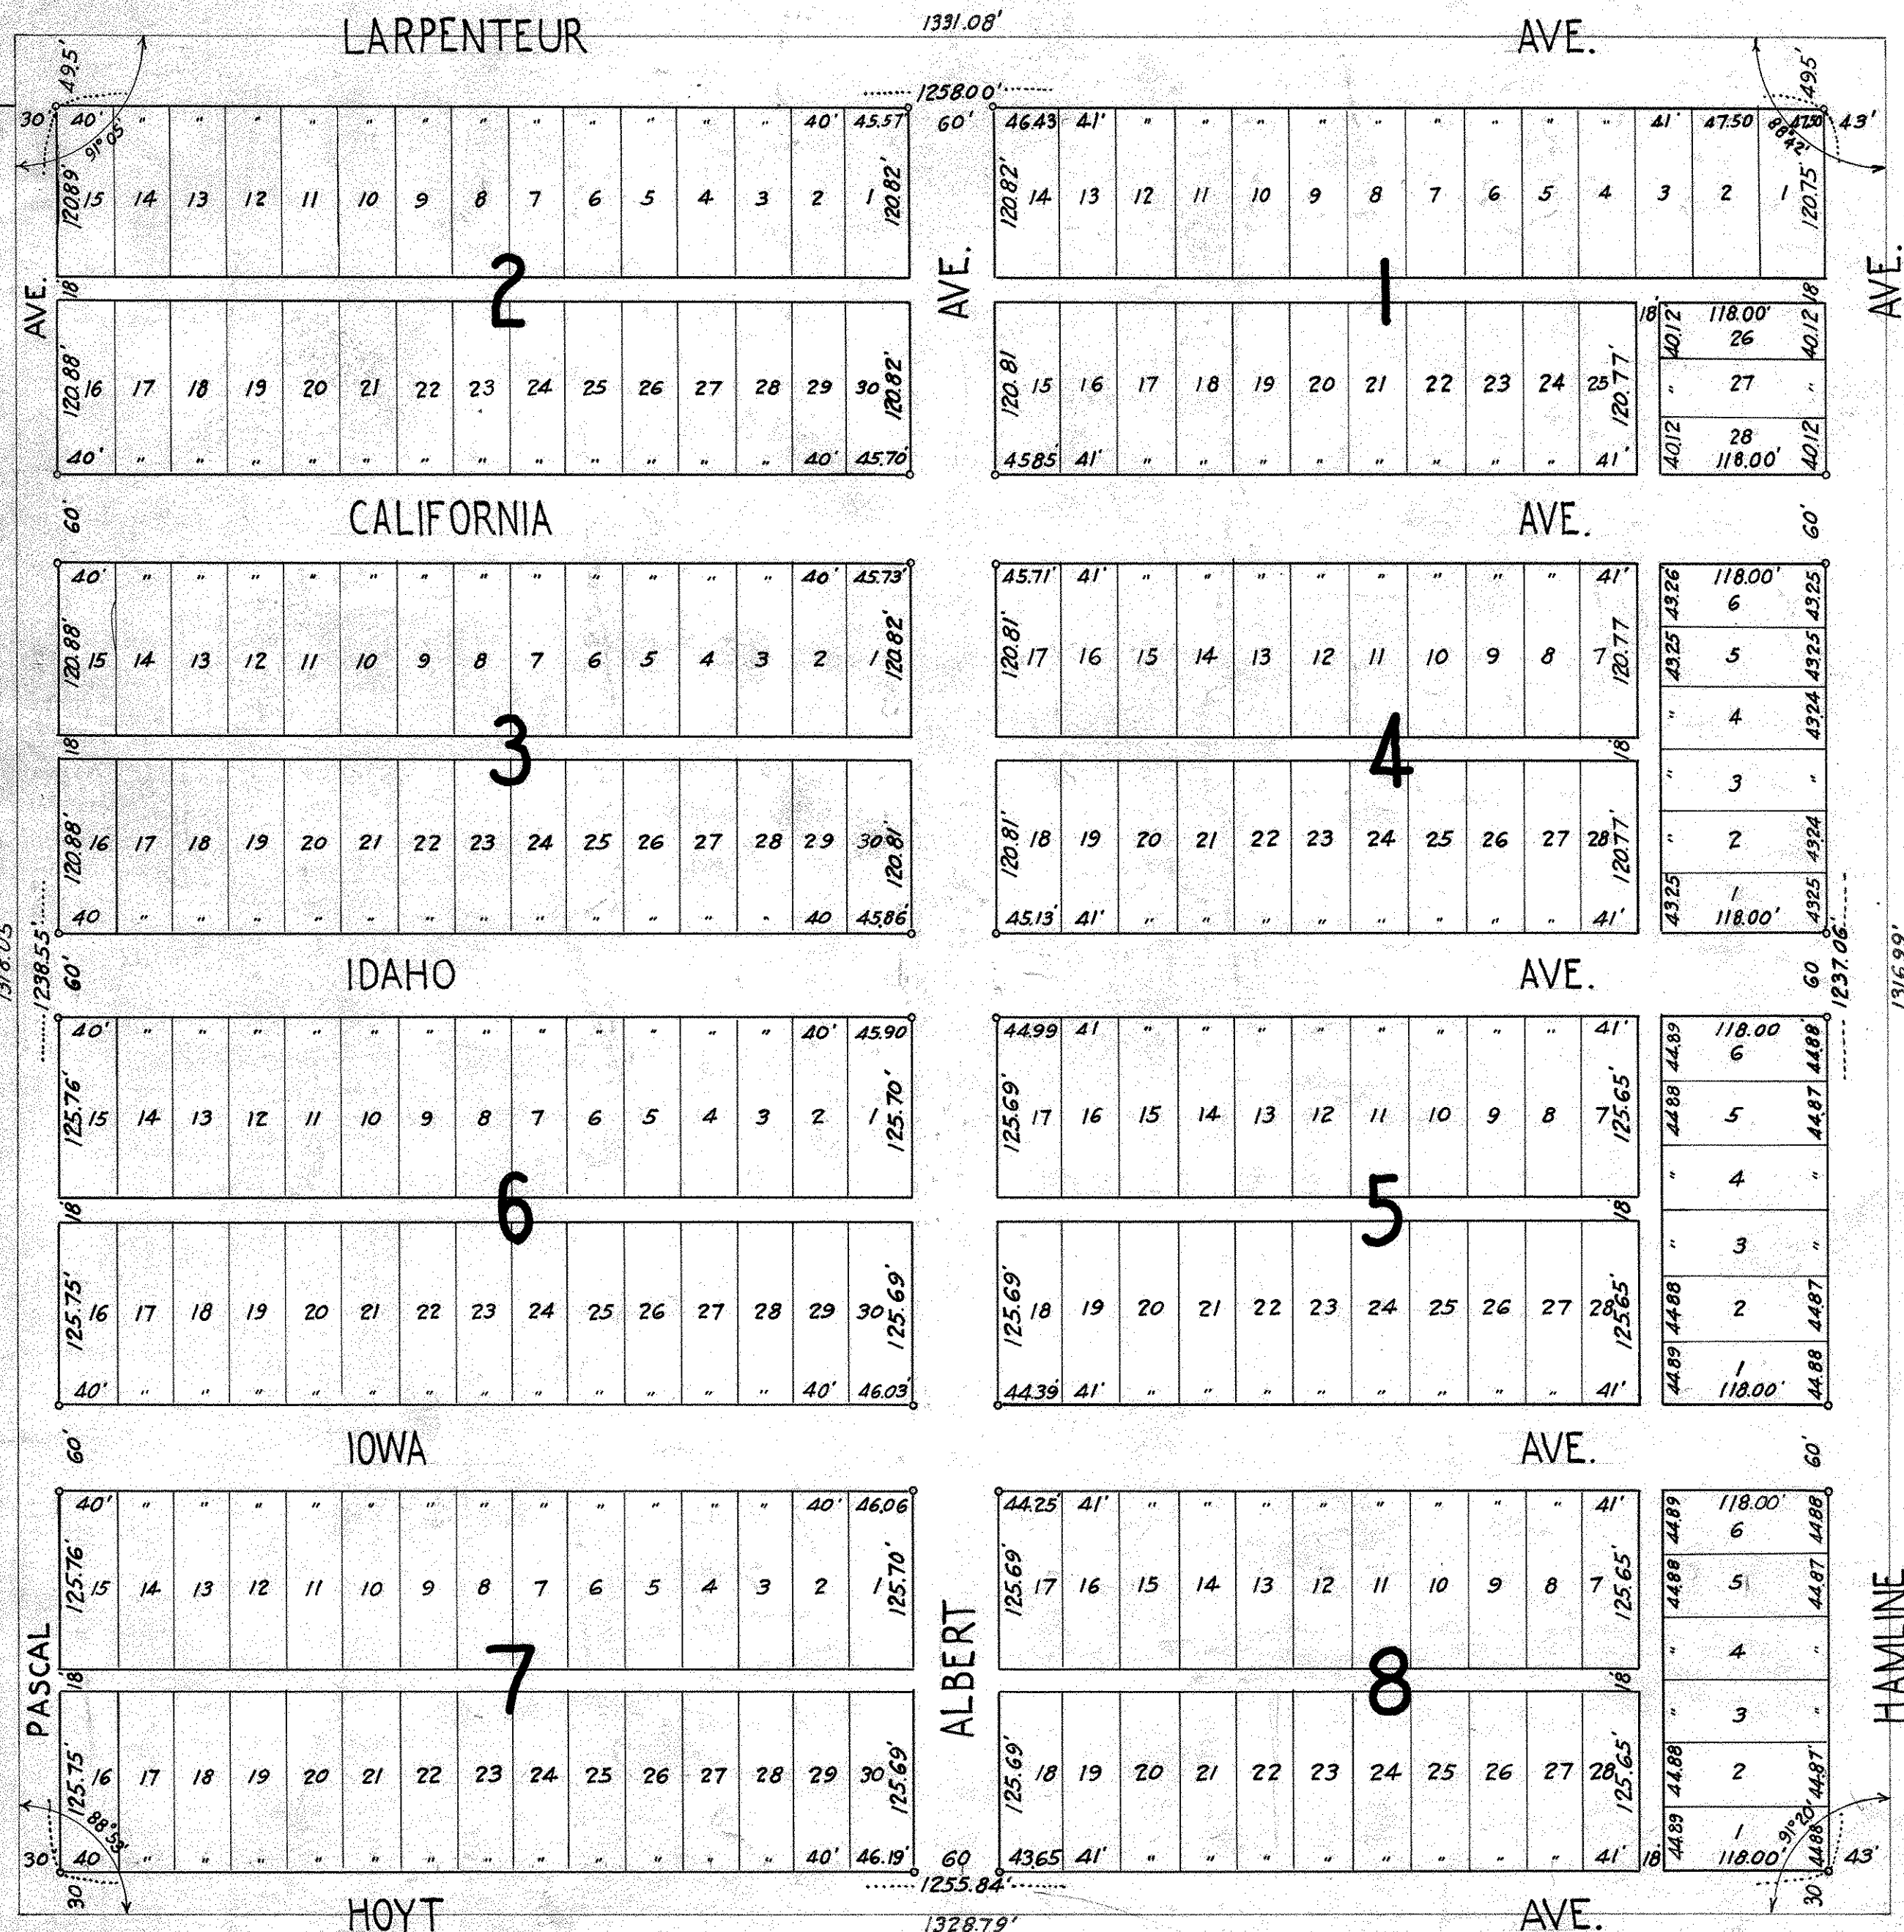

I hereby certify to having surveyed the property as described on this plat, as Cable's Hamline Heights Add. and have placed irons at the corners as indicated, and the same is correct.

D.O. Weber
SURVEYOR

STATE OF MINNESOTA } On this 16th day of Jan. A.D. 1931, personally appeared before me, the undersigned, COUNTY OF RAMSEY } D.O. Weber, to me well known, and acknowledged that he executed the foregoing certificate as his own free act and deed.

C.N. Jipku
Notary Public, Ramsey Co. Minn.
My Commission Expires Jan. 10. 1937

This is to certify that John E. Cable and Elma L. Cable, his wife, of St. Paul, Minn., proprietors of the N.E. 1/4 of N.W. 1/4 of Sec. 22, T.29N., R.23W., and George Stewart Wilson and Sue Hoyt Wilson, his wife, of Minneapolis, Minn., and Corrine Bray May and J. A. May, her husband, of Boise, Idaho. Mortgagees have caused the same to be platted and hereafter known as Cable's Hamline Heights Add as shown by this plat, and hereby dedicate to the public, for public use forever, all the avenues and alleys as hereon indicated.

Witness our hands and seals this 25 day of Feb. A.D. 1931
IN PRESENCE OF

Herman Cable Anderson }
Mary L. Nolan }
John E. Cable
Elma L. Cable

STATE OF MINNESOTA } On this 25 day of Feb. A.D. 1931, personally appeared before me, the undersigned, COUNTY OF RAMSEY } John E. Cable and Elma L. Cable, his wife, to me well known, and acknowledged that they executed the foregoing certificate as their own free act and deed.

Kath J. Mahine
Notary Public, Ramsey Co. Minn.
My Commission Expires Dec. 22, 1937

Witness our hands and seals this 28 day of Jan. A.D. 1931
IN PRESENCE OF

Jesse Santalbert }
Leura Santalbert }
George S. Wilson
Sue Hoyt Wilson

STATE OF MINNESOTA } On this 28 day of Jan. A.D. 1931, personally appeared before me, the undersigned, COUNTY OF HENNEPIN } George Stewart Wilson and Sue Hoyt Wilson, his wife, to me well known, and acknowledged that they executed the foregoing certificate as their own free act and deed.

Charles Santalbert
Notary Public, Hennepin Co. Minn.
My Commission Expires Dec. 17, 1935

Witness our hands and seals this 19 day of Feb. A.D. 1931.
IN PRESENCE OF

Sandy H. Johnson }
Corrine Bray May
J.A. May

STATE OF IDAHO } On this 19 day of Feb. A.D. 1931, personally appeared before me, the undersigned, COUNTY OF ADA } Corrine Bray May and J. A. May, her husband, to me well known, and acknowledged that they executed the foregoing certificate as their own free act and deed.

Thomas Mack
Notary Public, Ada Co. Idaho
My Commission Expires 7/15/31

Accepted and approved this 21st day of March A.D. 1931

Gay H. Johnson }
F. J. Johnson } PLAT COMMISSIONERS
James Jordan
Walter Brown } COMMISSIONER OF PUBLIC WORKS

Accepted and approved by the Board of County Commissioners this 6th day of April A.D. 1931

Recorded June 30. 1931

Geo. J. O'Neil
COUNTY CLERK