


# AUDITOR'S SUBDIVISION No. 60 St. Paul Minn.

814513

Scale 40 Feet per inch  
o Indicates iron

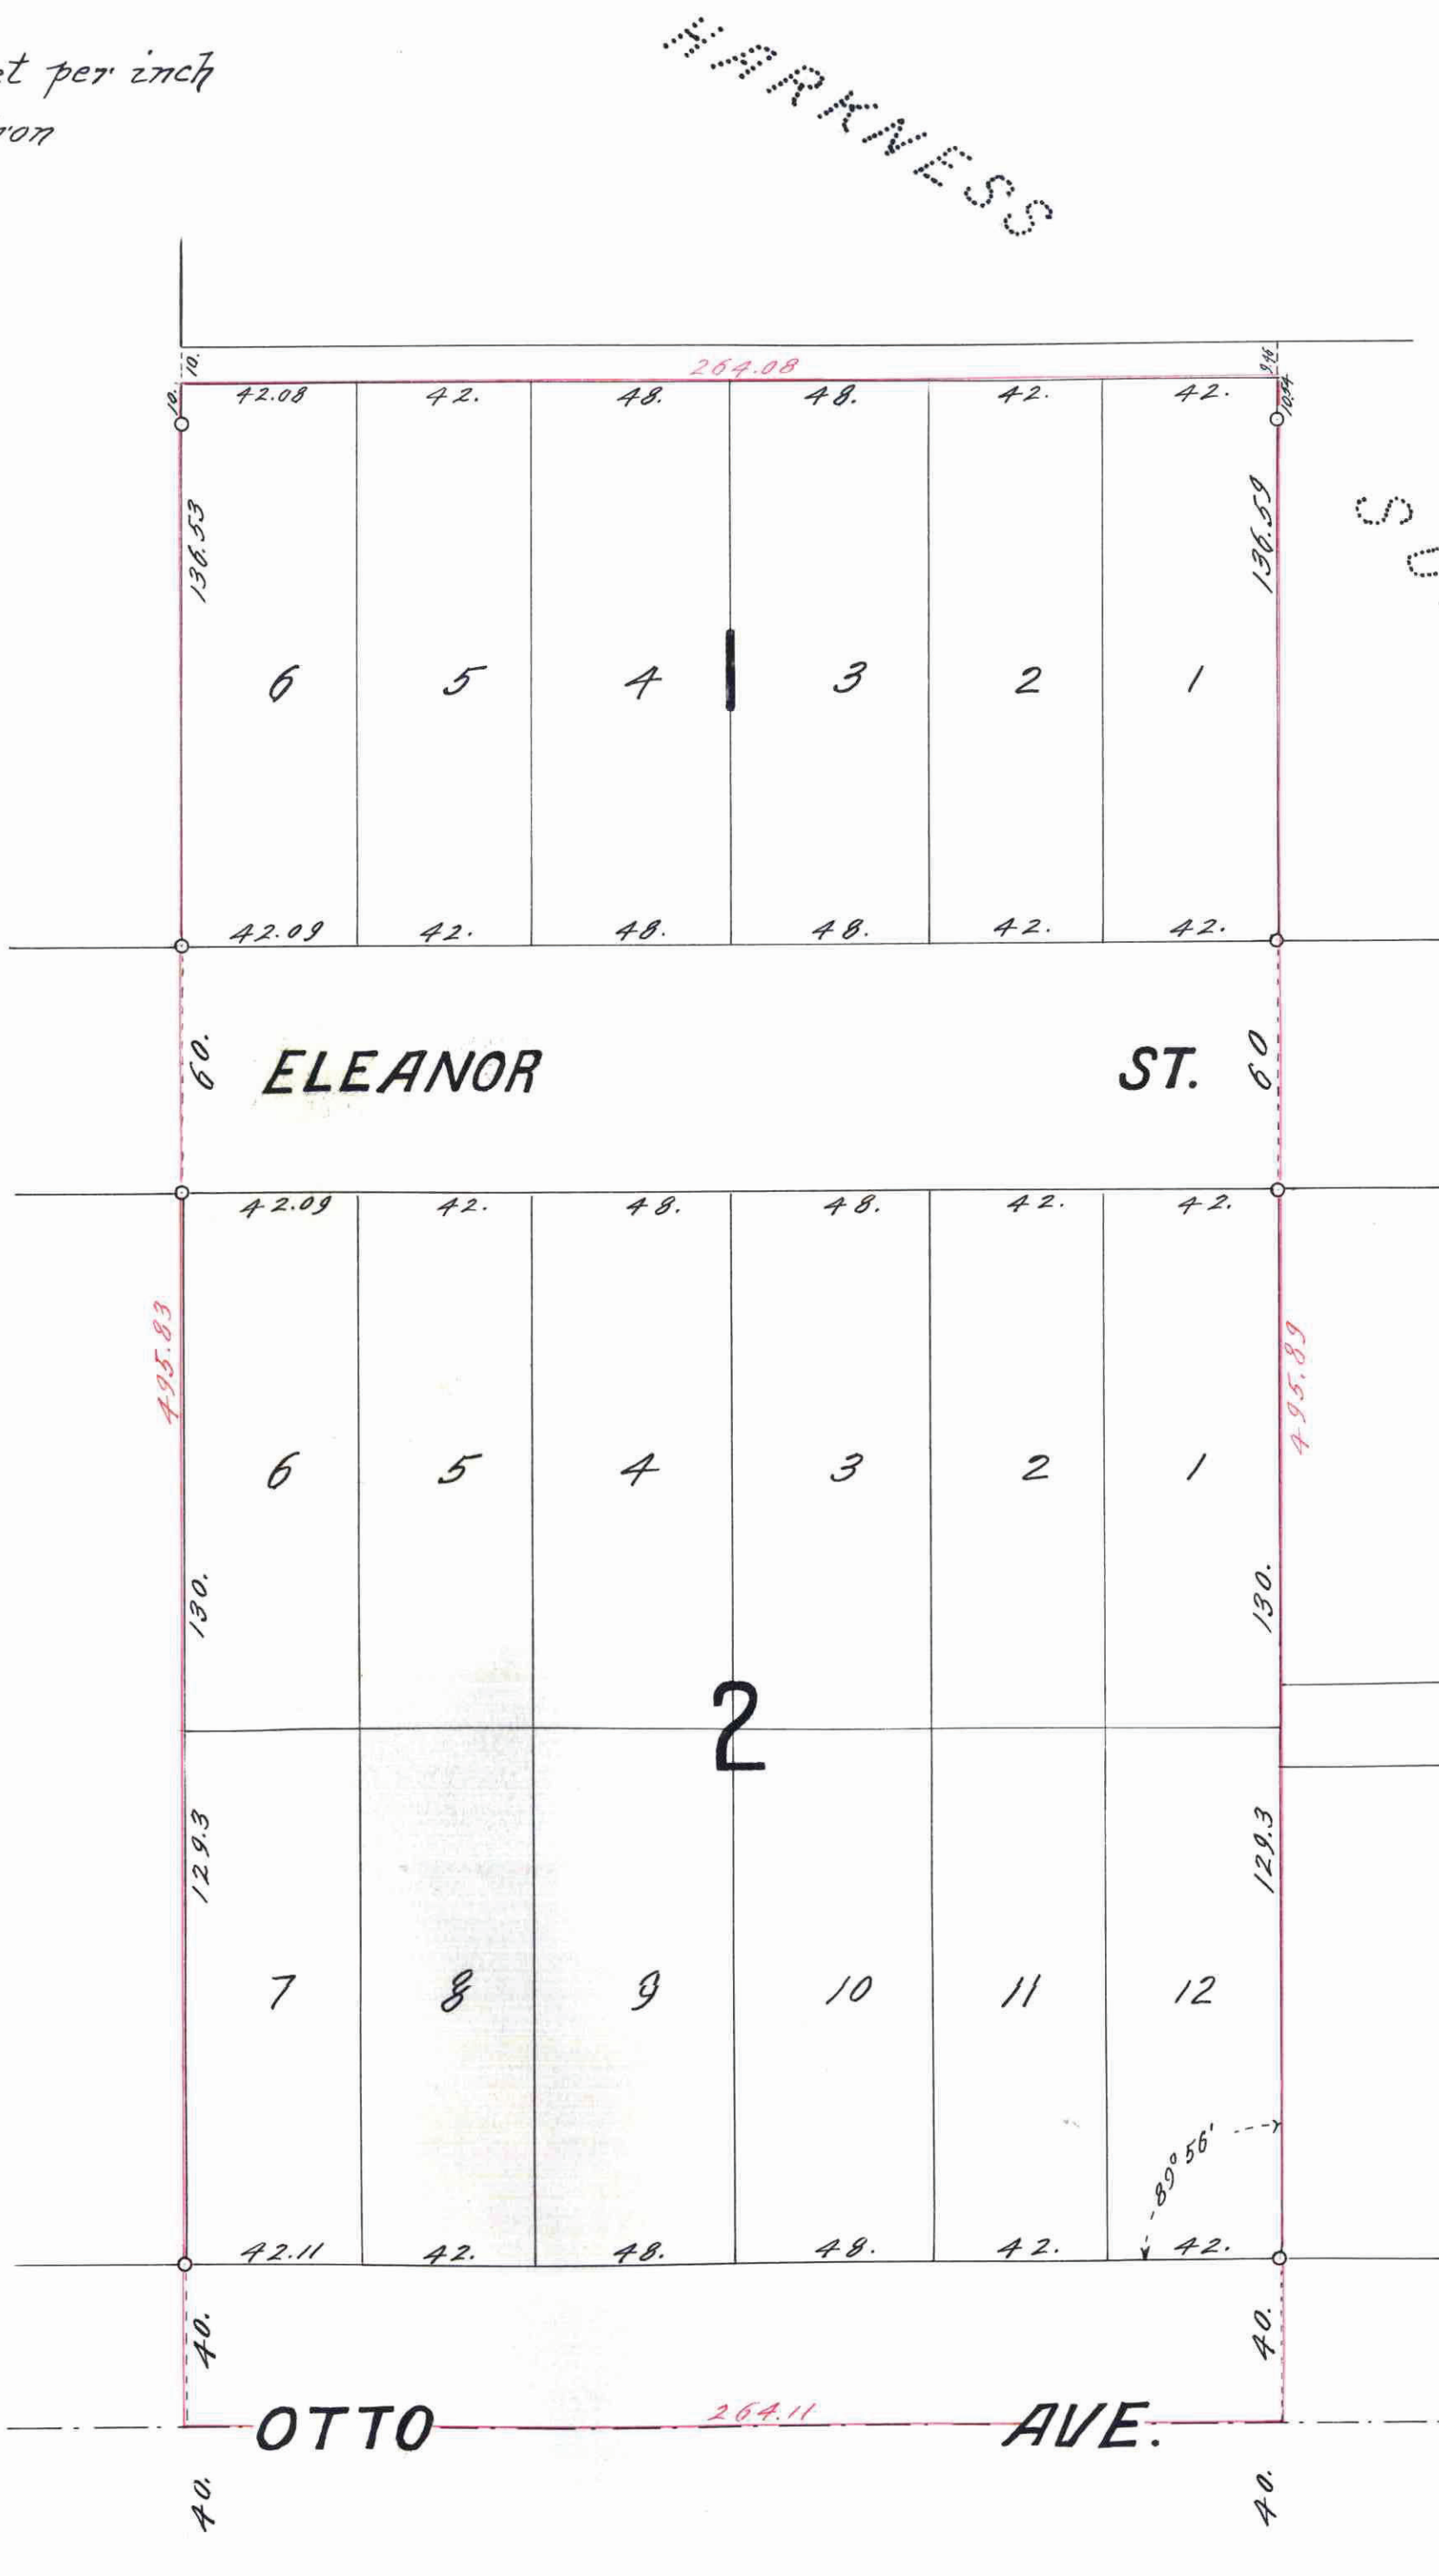

I, Paul M. Coates, County Surveyor of Ramsey County Minnesota, hereby certify to having platted the property as described on this map upon request and by order of the County Auditor, as Auditor's Subdivision No. 60 St. Paul, Minn. and the same is correct. In accordance with records of Register of Deeds.

*Paul M. Coates*  
County Surveyor, Ramsey Co., Minn.

State of Minnesota } ss  
County of Ramsey } On this 18<sup>th</sup> day of February A.D. 1931 personally appeared before me, the undersigned, Paul M. Coates County Surveyor of Ramsey County, to me well known and acknowledged that he executed the foregoing certificate as his own free act and deed as such County Surveyor.

*P. M. Coates*  
Notary Public, Ramsey Co., Minn.  
My Commission expires, August 7, 1936.

State of Minnesota } ss  
County of Ramsey } I, Geo. J. Ries, as County Auditor of the County and State aforesaid do hereby certify that in compliance with and according to the provisions of Section 2219 Mason's Minnesota Statutes for 1927, I have as such County Auditor caused, the West sixteen (16) rods of the East fortyeight (48) rods of the South fifty (50) rods of the Southwest 1/4 of the Southwest 1/4 of Section 10 Town 28 Range 23, excepting therefrom the North two (2) acres, to be platted and hereafter known as, Auditor's Subdivision No. 60 St. Paul, Minn. as shown on this plat.

Witness my hand and official seal this 17<sup>th</sup> day of March A.D. 1931

In presence of  
*O. Hall*  
*L. Magrath*

*Geo. J. Ries*  
County Auditor  
Ramsey Co., Minn.

This plat document is an UNOFFICIAL copy of a Subdivision Plat or Registered Land Survey and is made available for information purposes only.

To obtain an official copy please contact the Ramsey County Recorder's Office.

STATE OF MINNESOTA  
County of Ramsey }  
Office of the Register of Deeds  
This is to certify that the foregoing instrument was filed for record in this office at St. Paul, Minn., on the 20<sup>th</sup> day of March A. D. 1931 at 9:00 a.m. and that the same have been duly recorded in Book 48 of Section 16.

*J. J. Magrath*  
Register of Deeds  
Deputy

State of Minnesota } ss  
County of Ramsey } On this 19<sup>th</sup> day of March A.D. 1931 personally appeared before me, Geo. J. Ries, County Auditor of Ramsey Co., Minn., to me well known, and acknowledged that he executed the foregoing certificate as his own free act and deed as such County Auditor.

*Geo. J. Ries*  
Notary Public, Ramsey Co., Minn.  
My Commission expires, Dec 1st 1933

**JOHN P. KARTHEISER**  
Notary Public, Ramsey County, Minn.  
My Commission Expires Dec. 1, 1938.

814513