

AUDITOR'S SUBDIVISION


No. 61

St. Paul Minn.

817376

92

o Indicates iron
Scale 50 Feet per inch.

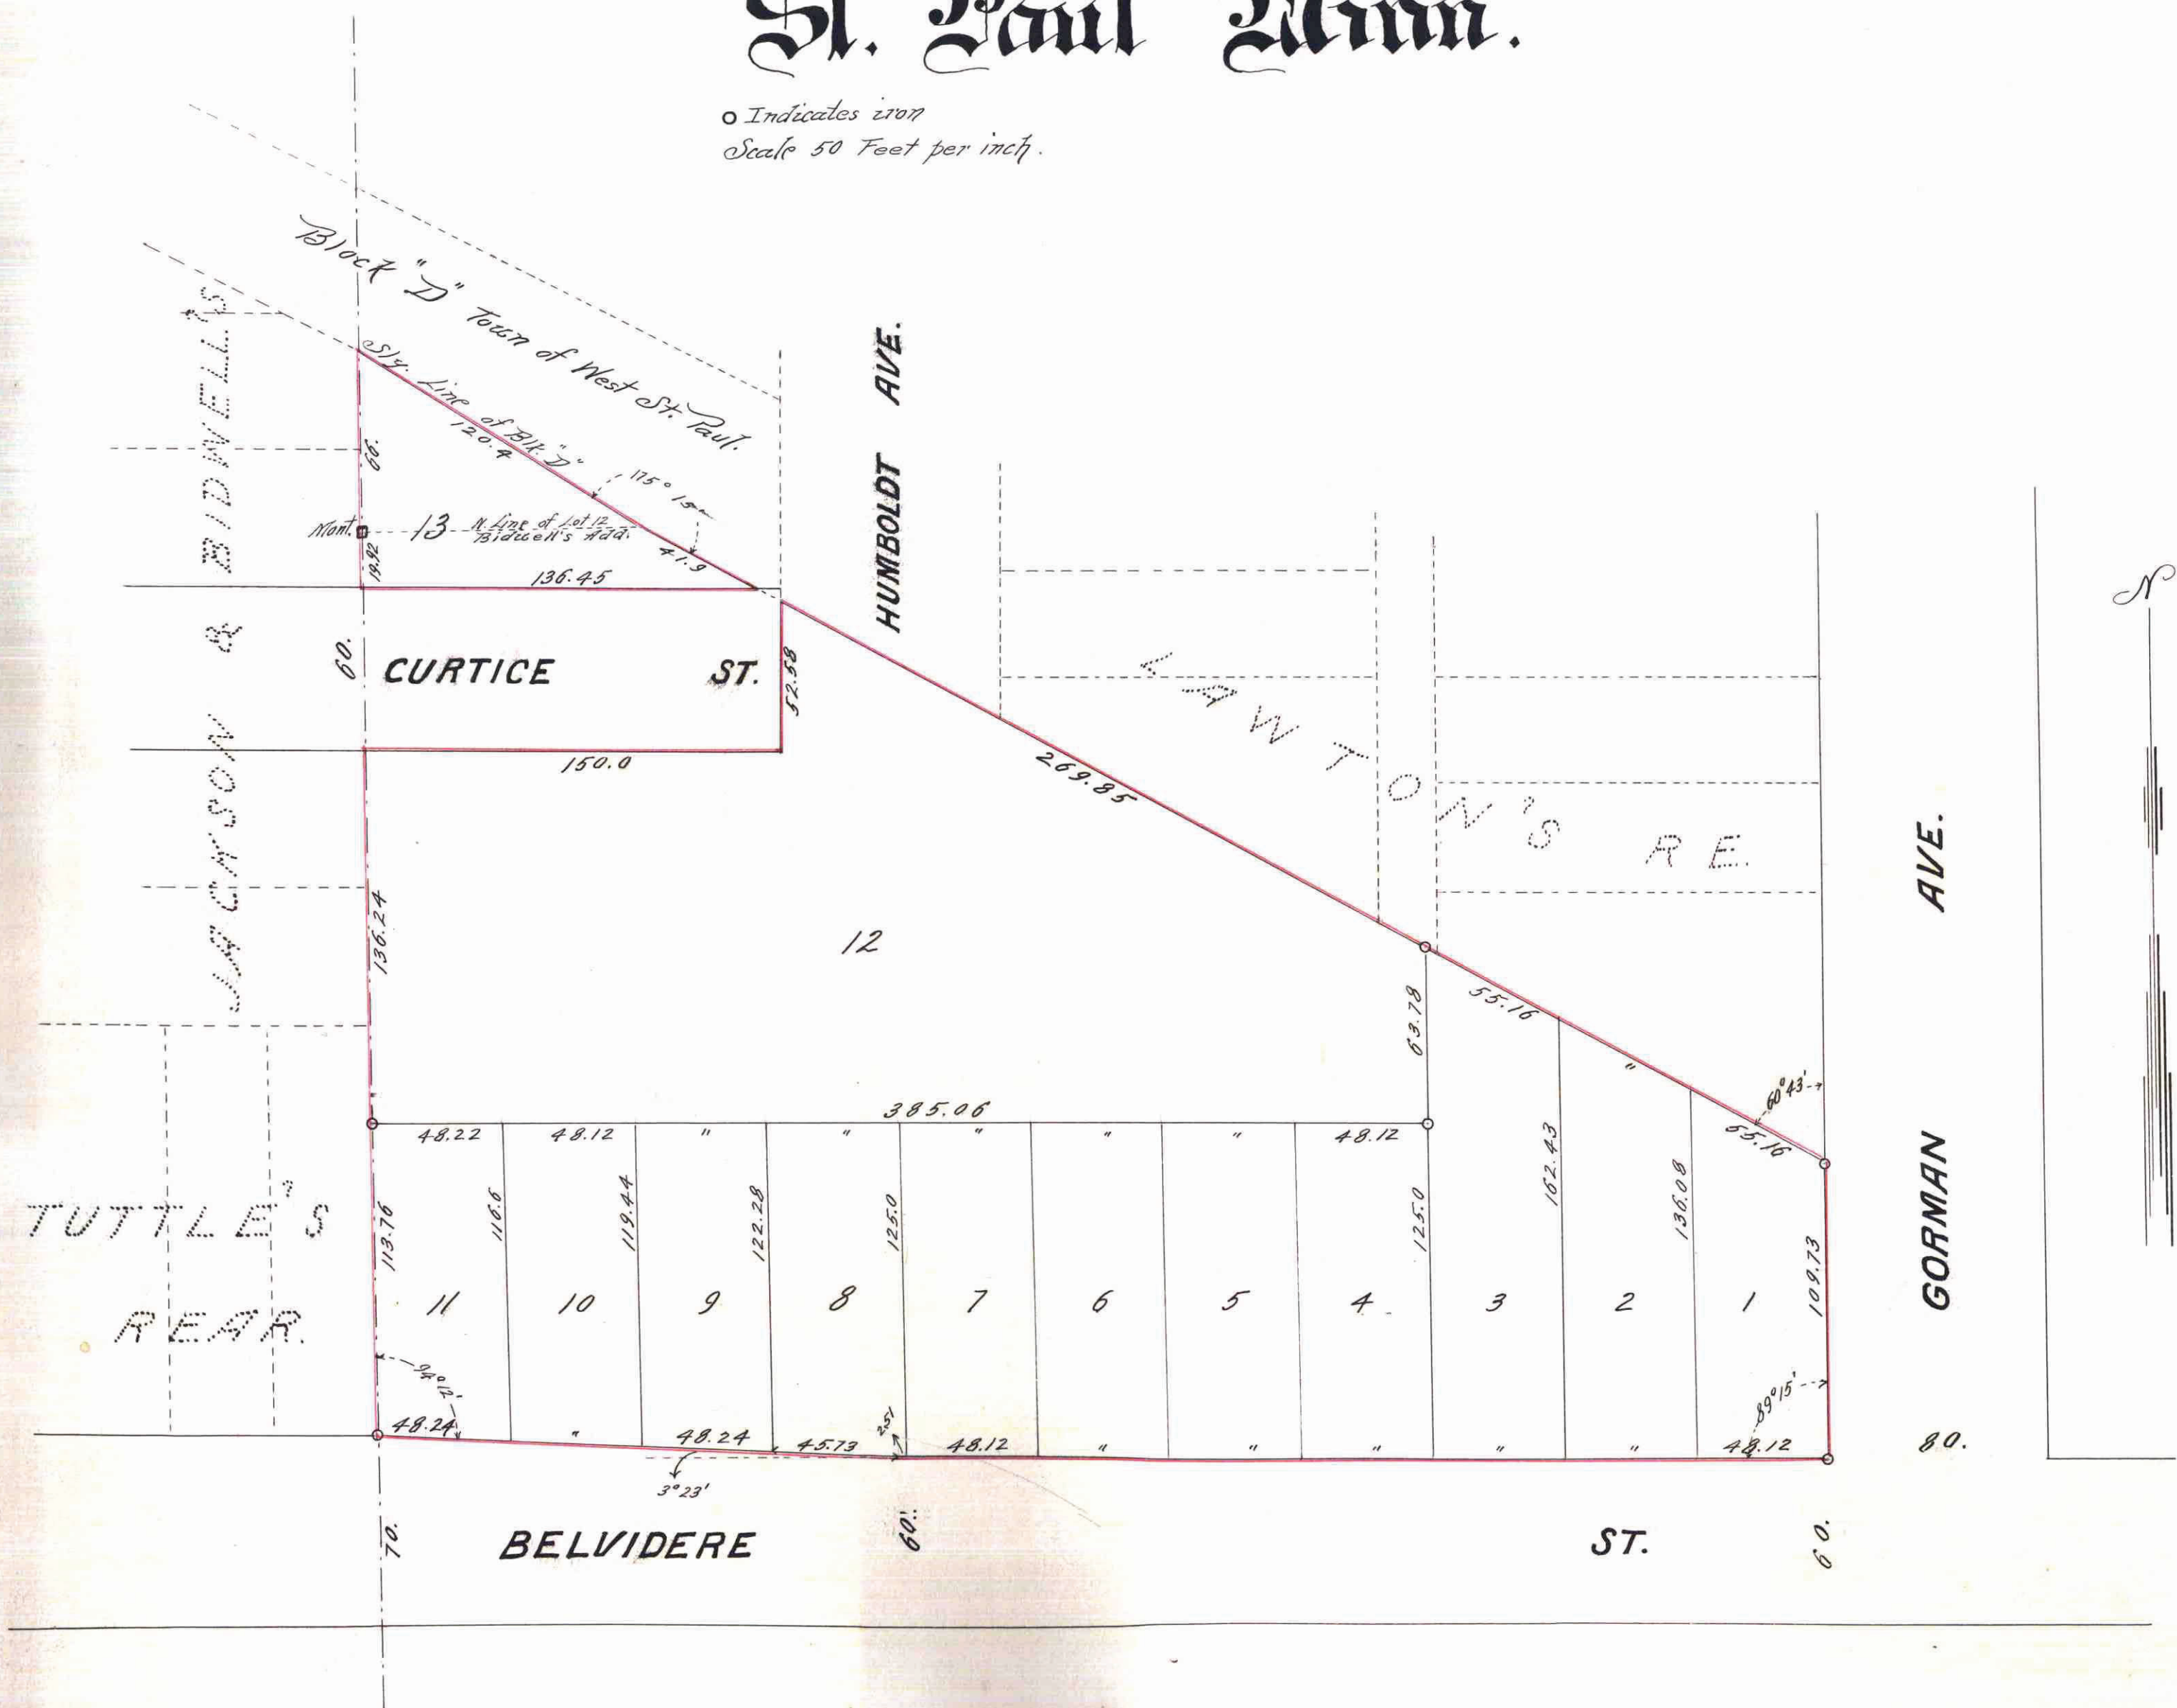

I, Paul M. Coates, County Surveyor of Ramsey County Minnesota, hereby certify to having platted the property, as described on this map upon request and by order of the County Auditor, as Auditor's Subdivision No. 61, St. Paul, Minn., and the same is correct, in accordance with records of Register of Deeds.

Paul M. Coates
County Surveyor.

State of Minnesota } ss On this 20th day of May, A.D. 1931 personally
County of Ramsey } appeared before me, Paul M. Coates, County Surveyor
of Ramsey County, to me well known and acknowledged that he executed the foregoing
certificate as his own free act and deed.

L. H. Palmer
Notary Public, Ramsey County, Minn.
My Commission expires, _____

State of Minnesota } ss I, Geo. J. Ries, County Auditor of the County
County of Ramsey } and State aforesaid, do hereby certify that in
compliance with and according to the provisions of Section 2219, Mason's
Minnesota Statutes for 1927, I have as such County Auditor, caused the following
described tracts of land to wit: — A triangular tract in the NW 1/4 of SW 1/4
of Dec. 8, T28, R22, lying between the Southernly line of Block 'D', Town of
West St. Paul and North line of lot 12, Bidwell's Addition and all that part
of said lot 12 lying North of Curtice St.; Also except part taken for St.
all of Lot 12, Bidwell's Add. South of Curtice St., and West of Gorman Ave.
to be platted and hereafter known as Auditor's Subdivision No. 61, St. Paul
Minn., as shown on this plat.


Witness my hand and official seal this 20th day of May, A.D. 1931

In presence of }
J. J. [unclear] }
J. M. [unclear] }
Geo. J. Ries
County Auditor.

State of Minnesota } ss On this 22nd day of May, A.D. 1931 personally
County of Ramsey } appeared before me, Geo. J. Ries, County Auditor of Ramsey Co., Minn., to me
well known and acknowledged that he executed the foregoing certificate as his
own free act and deed as such County Auditor.

Geo. J. Ries
Notary Public, Ramsey Co., Minn.
My Commission expires, Dec. 1st 1932.

JOHN P. KARTHEISER,
Notary Public, Ramsey County, Minn.,
My Commission Expires Dec. 1, 1932.

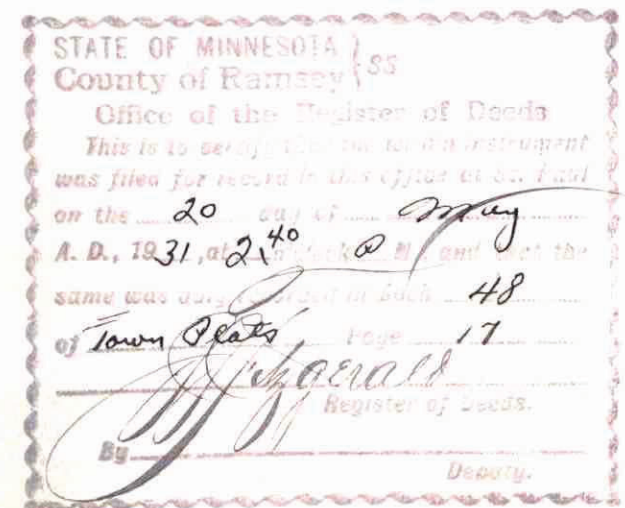

This plat document is an UNOFFICIAL copy of a Subdivision Plat or Registered Land Survey and is made available for information purposes only.

To obtain an official copy please contact the Ramsey County Recorder's Office.

817376