

# AUDITOR'S SUBDIVISION

## No. 63

### St. Paul Minn.


819053

This plat document is an UNOFFICIAL copy of a Subdivision Plat or Registered Land Survey and is made available for information purposes only.

To obtain an official copy please contact the Ramsey County Recorder's Office.



Scale 60 Feet per inch

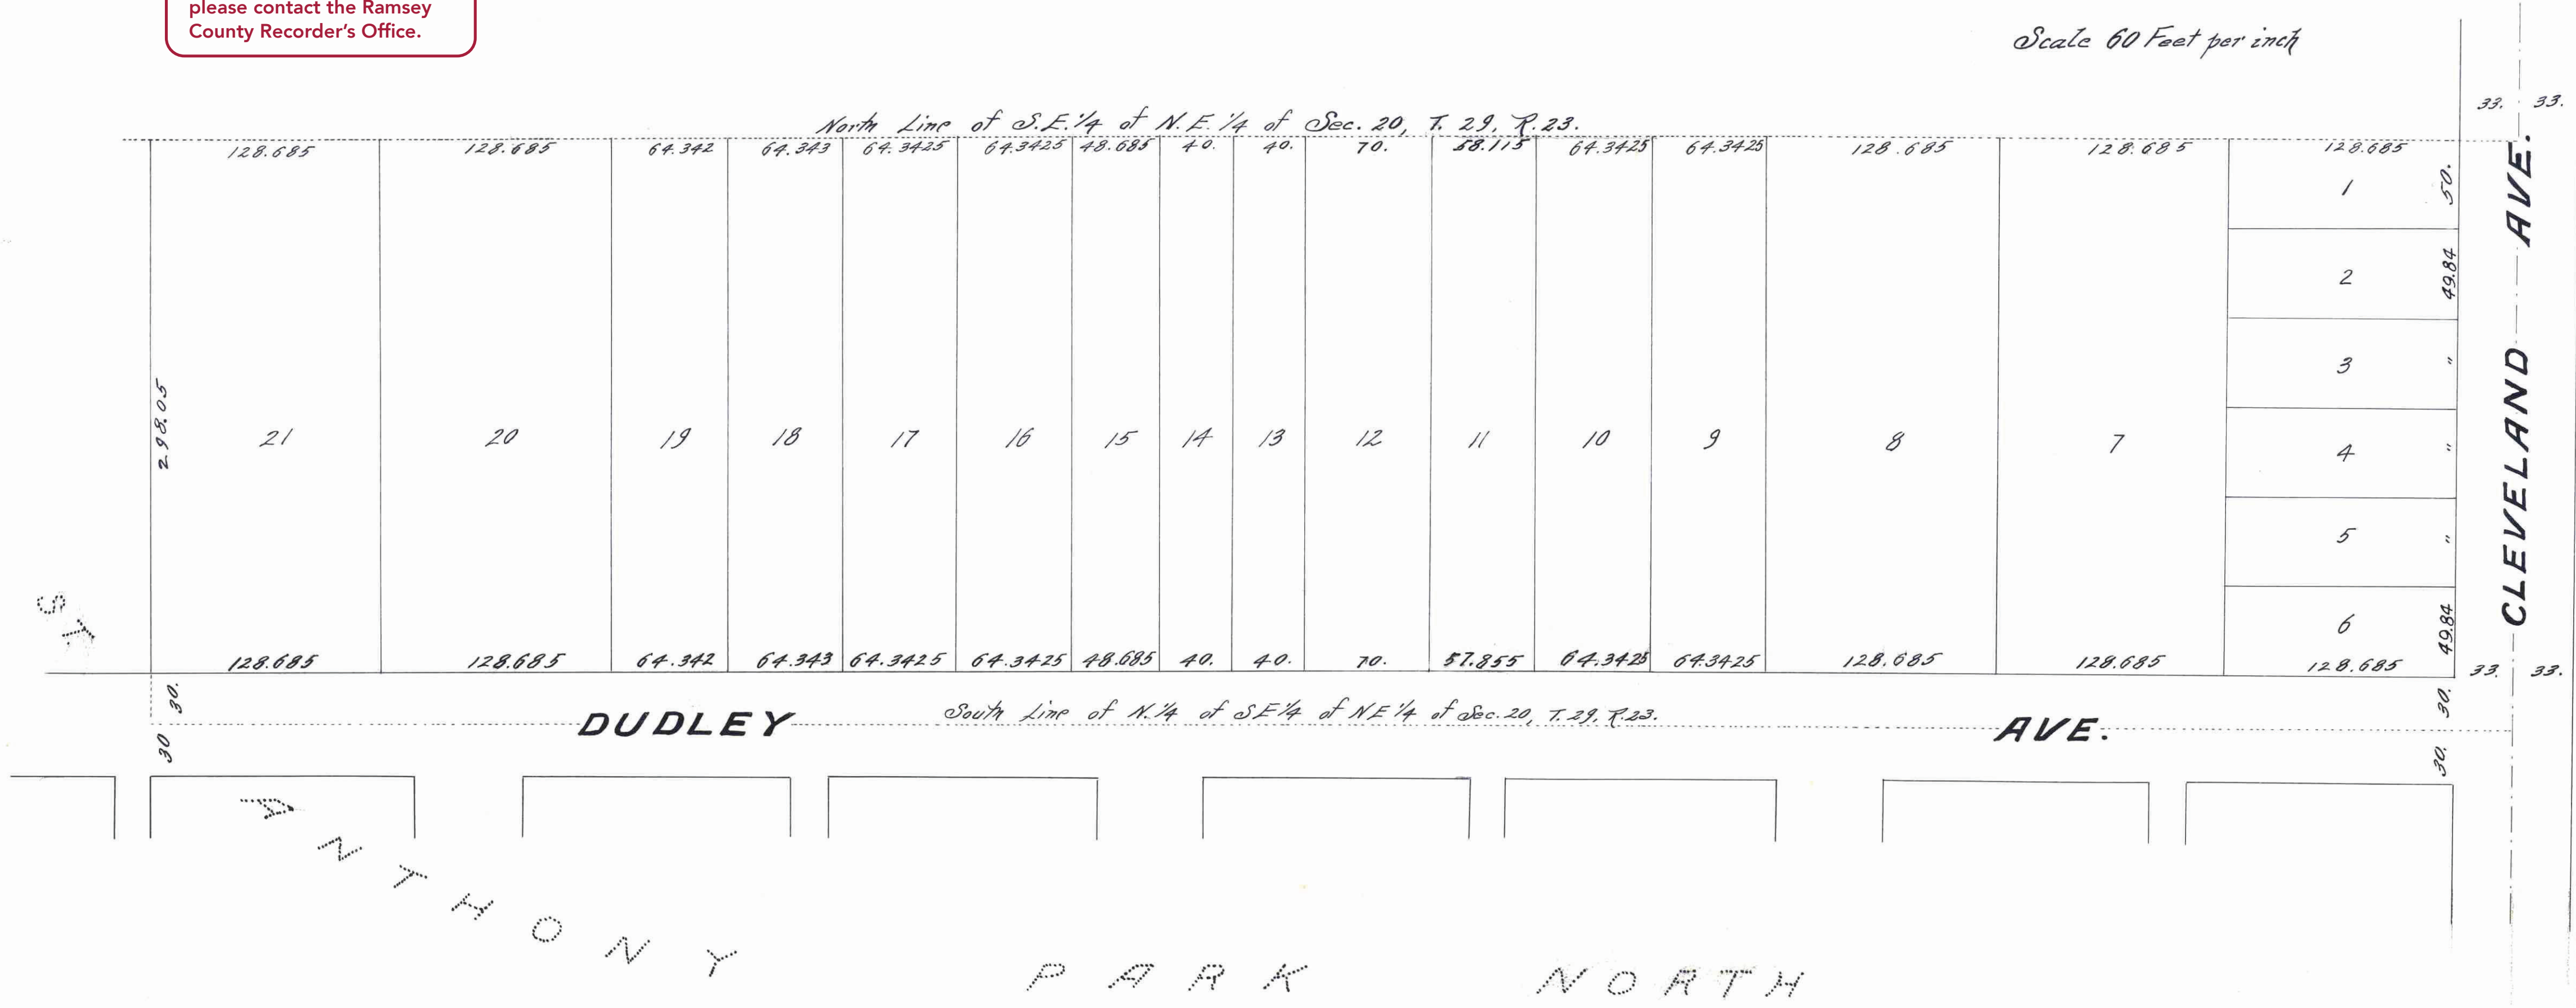

I, Paul N. Coates, County Surveyor of Ramsey County, Minnesota, hereby certify to having checked the surveying and platting of the property described on this map upon request and by order of the County Auditor as Auditor's Subdivision No. 63, St. Paul, Minn. and the same is correct in accordance with records of Register of Deeds.

Paul N. Coates  
County Surveyor

State of Minnesota } ss On this 25th day of June A.D. 1931 personally appeared before me, Paul N. Coates, County Surveyor of Ramsey County, to me well known and acknowledged that he executed the foregoing certificate as his own free act and deed as such Surveyor.

L. H. Palmer  
Notary Public, Ramsey Co., Minn.  
My Commission expires, Dec 1, 1936.

State of Minnesota } ss I, Geo. J. Ries, as County Auditor of the County and State (County of Ramsey) aforesaid, do hereby certify that, in compliance with and according to the provisions of Section 2219 Mason's Statutes for 1927, I have as such County Auditor caused the: - North one-quarter of Southeast quarter of Northeast quarter (N. 1/4 of S.E. 1/4 of N.E. 1/4) of Section 20, Town 29, Range 23, except part taken for Cleveland Ave and Dudley Ave, to be platted and hereafter known as Auditor's Subdivision No. 63, St. Paul, Minn., as shown on this plat.

Witness my hand and official seal this 25th day of June A.D. 1931

In presence of } Geo. J. Ries  
County Auditor

State of Minnesota } ss On this 25th day of June A.D. 1931 personally appeared before me, Geo. J. Ries, County Auditor of Ramsey County, Minnesota, to me well known and acknowledged that he executed the foregoing certificate as his own free act and deed.

John P. Kartheiser  
Notary Public, Ramsey Co., Minn.  
My Commission expires, Dec 1, 1933.

STATE OF MINNESOTA } ss  
County of Ramsey } ss  
Geo. J. Ries, Register of Deeds  
This instrument was filed in this office at St. Paul, Minn. on the 25th day of June A.D. 1931, and is a correct and true copy of the original as the same appears on the records of this office.

25 June 1931  
Geo. J. Ries  
Register of Deeds  
Deputy

819053