


# LAKEVIEW ADDITION. N<sup>o</sup>1 RAMSEY CO MINN SURVEYED IN OCTOBER 1885

STATE OF MINNESOTA  
County of Ramsey  
This is to certify that the instrument in the Office of the Register of Deeds in Ramsey County Minnesota 1885 at 4:25 P.M. that the survey of the Block Book of the Plat pages 161 & 162  
By R. C. Wiley  
J. P. Laiter

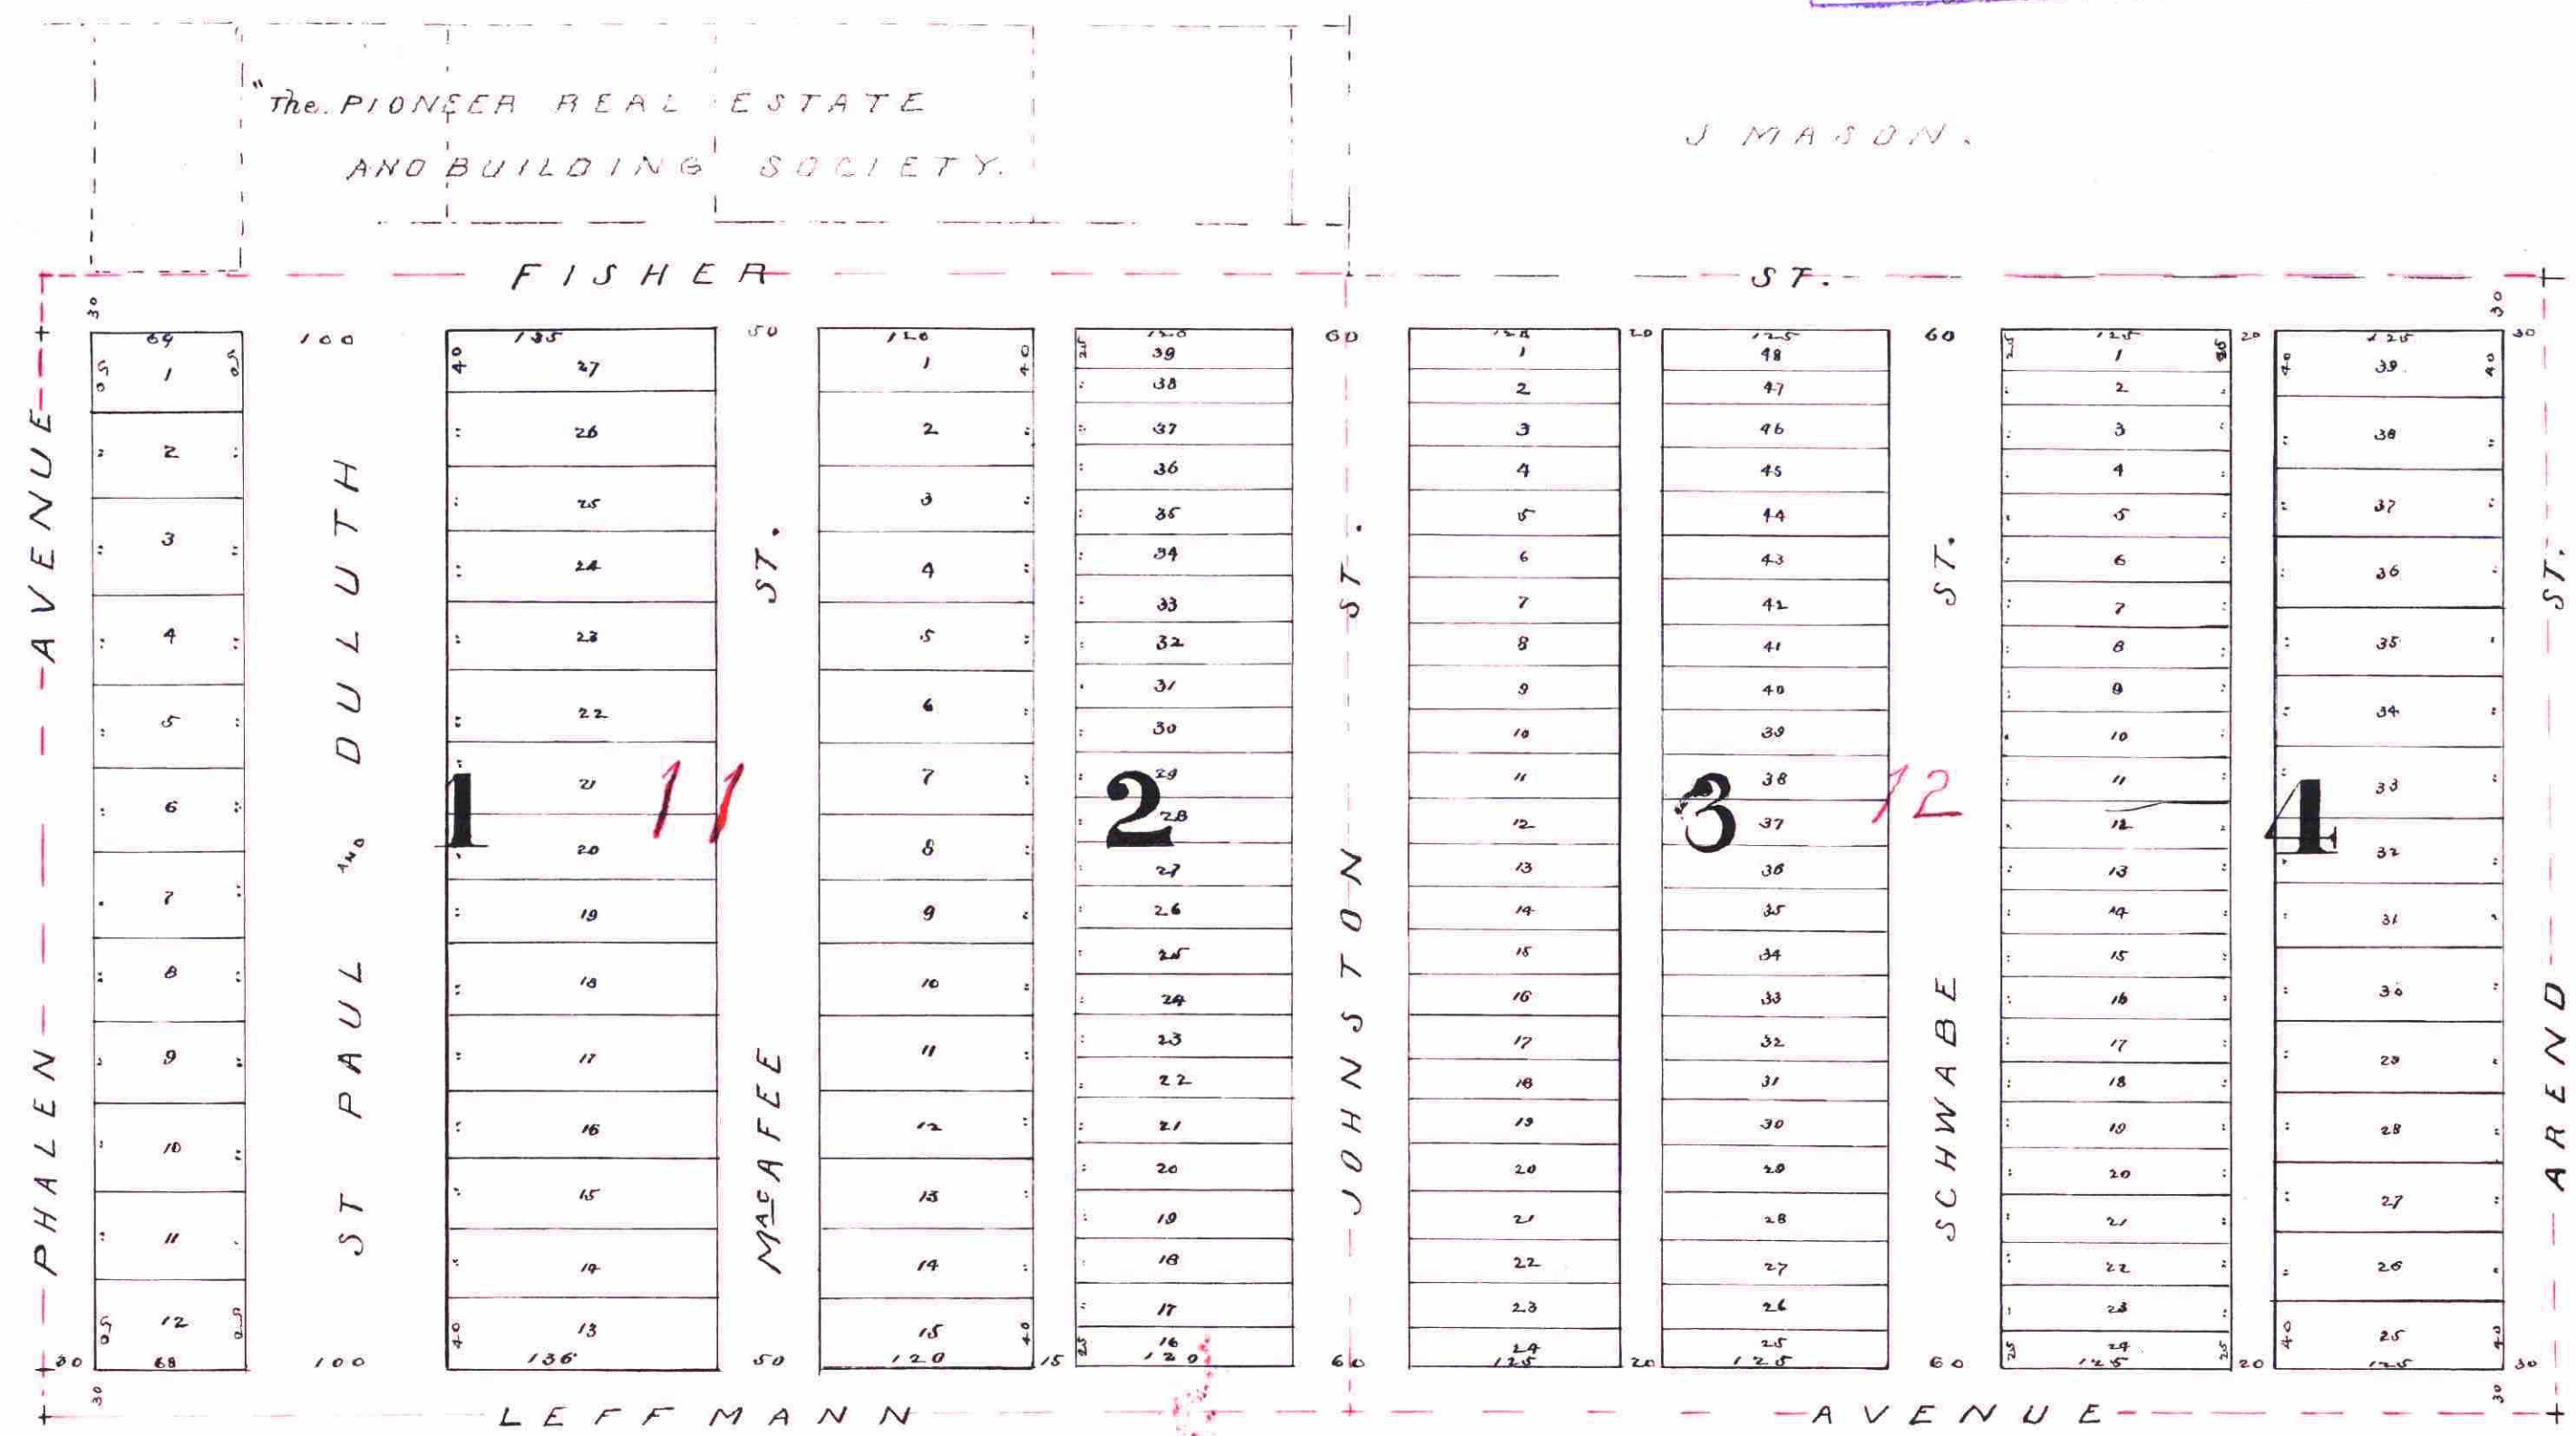

I hereby certify to having surveyed and platted the property as described in this map as Lakeview Addition N<sup>o</sup>1 and have placed iron monuments at the corners of each and every block as shown on this map and the same is correct  
Chas A Forbes  
SURVEYOR

State of Minnesota } SS. On this 10<sup>th</sup> day of October AD 1885  
Ramsey Co Minn } personally appeared before the undersigned  
signed C. A. Forbes, to me well known and acknowledged that he executed the foregoing certificate as his own free act and deed.  
C. A. Forbes  
NOTARY PUBLIC  
Ramsey Co Minn

This is to certify that Henry F. Schraabe, John B. Wend and Richard Leffmann - proprietors of Lots (11) eleven and (12) twelve Lake Residences in County of Ramsey being a part of the S 1/4 of the NW 1/4 of sec 22 Town ship 28 Range 22<sup>d</sup> according to the of said County - have caused the same to be platted and surveyed and here after known as Lakeview Addition as shown by this plat and hereby dedicate to the public and for the public use forever, all streets, avenues, alleys, parks, and boulevards, as herein indicated.  
Witness our hands and seals, this 10<sup>th</sup> day of October 1885.  
In presence of  
Richard Leffmann Seal  
H. F. Schraabe Seal  
John B. Wend Seal

State of Minnesota } SS. On this 10<sup>th</sup> day of October AD 1885  
Ramsey Co Minn } personally came before me the undersigned  
Henry F. Schraabe, John B. Wend, and Richard Leffmann.  
to me well known and they acknowledged that they executed the foregoing certificate for the uses and purposes therein expressed.  
C. A. Forbes  
NOTARY PUBLIC  
Ramsey Co Minn

Accepted and approved this 10<sup>th</sup> day of October AD 1885.  
L. H. Olsson  
James Starkey  
PLAT COMMISSIONERS.

Taxes Paid  
James O'Brien  
COUNTY AUDITOR Ramsey Co Minn  
Per J. B. Dugley Deputy