

AUDITOR'S SUB. NO. 65

ST. PAUL, MINN.

This plat document is an UNOFFICIAL copy of a Subdivision Plat or Registered Land Survey and is made available for information purposes only.

To obtain an official copy please contact the Ramsey County Recorder's Office.



820697

I, Paul N. Coates, County Surveyor of Ramsey County, Minnesota, hereby certify to having platted the property as described on this map upon request and by order of the County Auditor, as Auditor's Subdivision No. 65, St. Paul, Minnesota, and the same is correct, in accordance with records of Register of Deeds.

Paul N. Coates
COUNTY SURVEYOR

STATE OF MINN. } On this 28th day of July A.D. 1921, personally appeared before
COUNTY OF RAMSEY } me, Paul N. Coates, County Surveyor of Ramsey County, to me well known and acknowledged that he executed the foregoing certificate as his own free act and deed.

L. H. Palmer
Notary Public, Ramsey Co. Minn.
My Commission Expires _____

STATE OF MINN. } I, Geo. J. Rees, County Auditor of the County and State aforesaid
COUNTY OF RAMSEY } do hereby certify that in compliance with and according to the provisions of Section 2219 Mason's Minnesota Statutes for 1927, I have as such County Auditor, caused the following described tract of land to wit:- The S. 1/2 of Lot 3, Leach's Addition of Outlots, to be platted and hereafter known as Auditor's Subdivision No. 65 St. Paul, Minn., as shown on this plat.

Witness my hand and official seal this 28th day of July A.D. 1921.


IN PRESENCE OF
J. C. Ringwood
J. P. Carthuis

Geo. J. Rees
COUNTY AUDITOR

STATE OF MINN. } On this 28th day of July A.D. 1921, personally appeared before me
COUNTY OF RAMSEY } Geo. J. Rees, County Auditor of Ramsey County, Minnesota, to me well known and acknowledged that he executed the foregoing certificate as his own free act and deed.

John P. Kartheiser
Notary Public, Ramsey Co. Minn.
My Commission Expires Dec. 1, 1923

STATE OF MINNESOTA
County of Ramsey
Office of the Register of Deeds
This is to certify that a possession
was made by me on the 28th day of July
A. D. 1921, at _____
of Town _____ one
of Deeds.

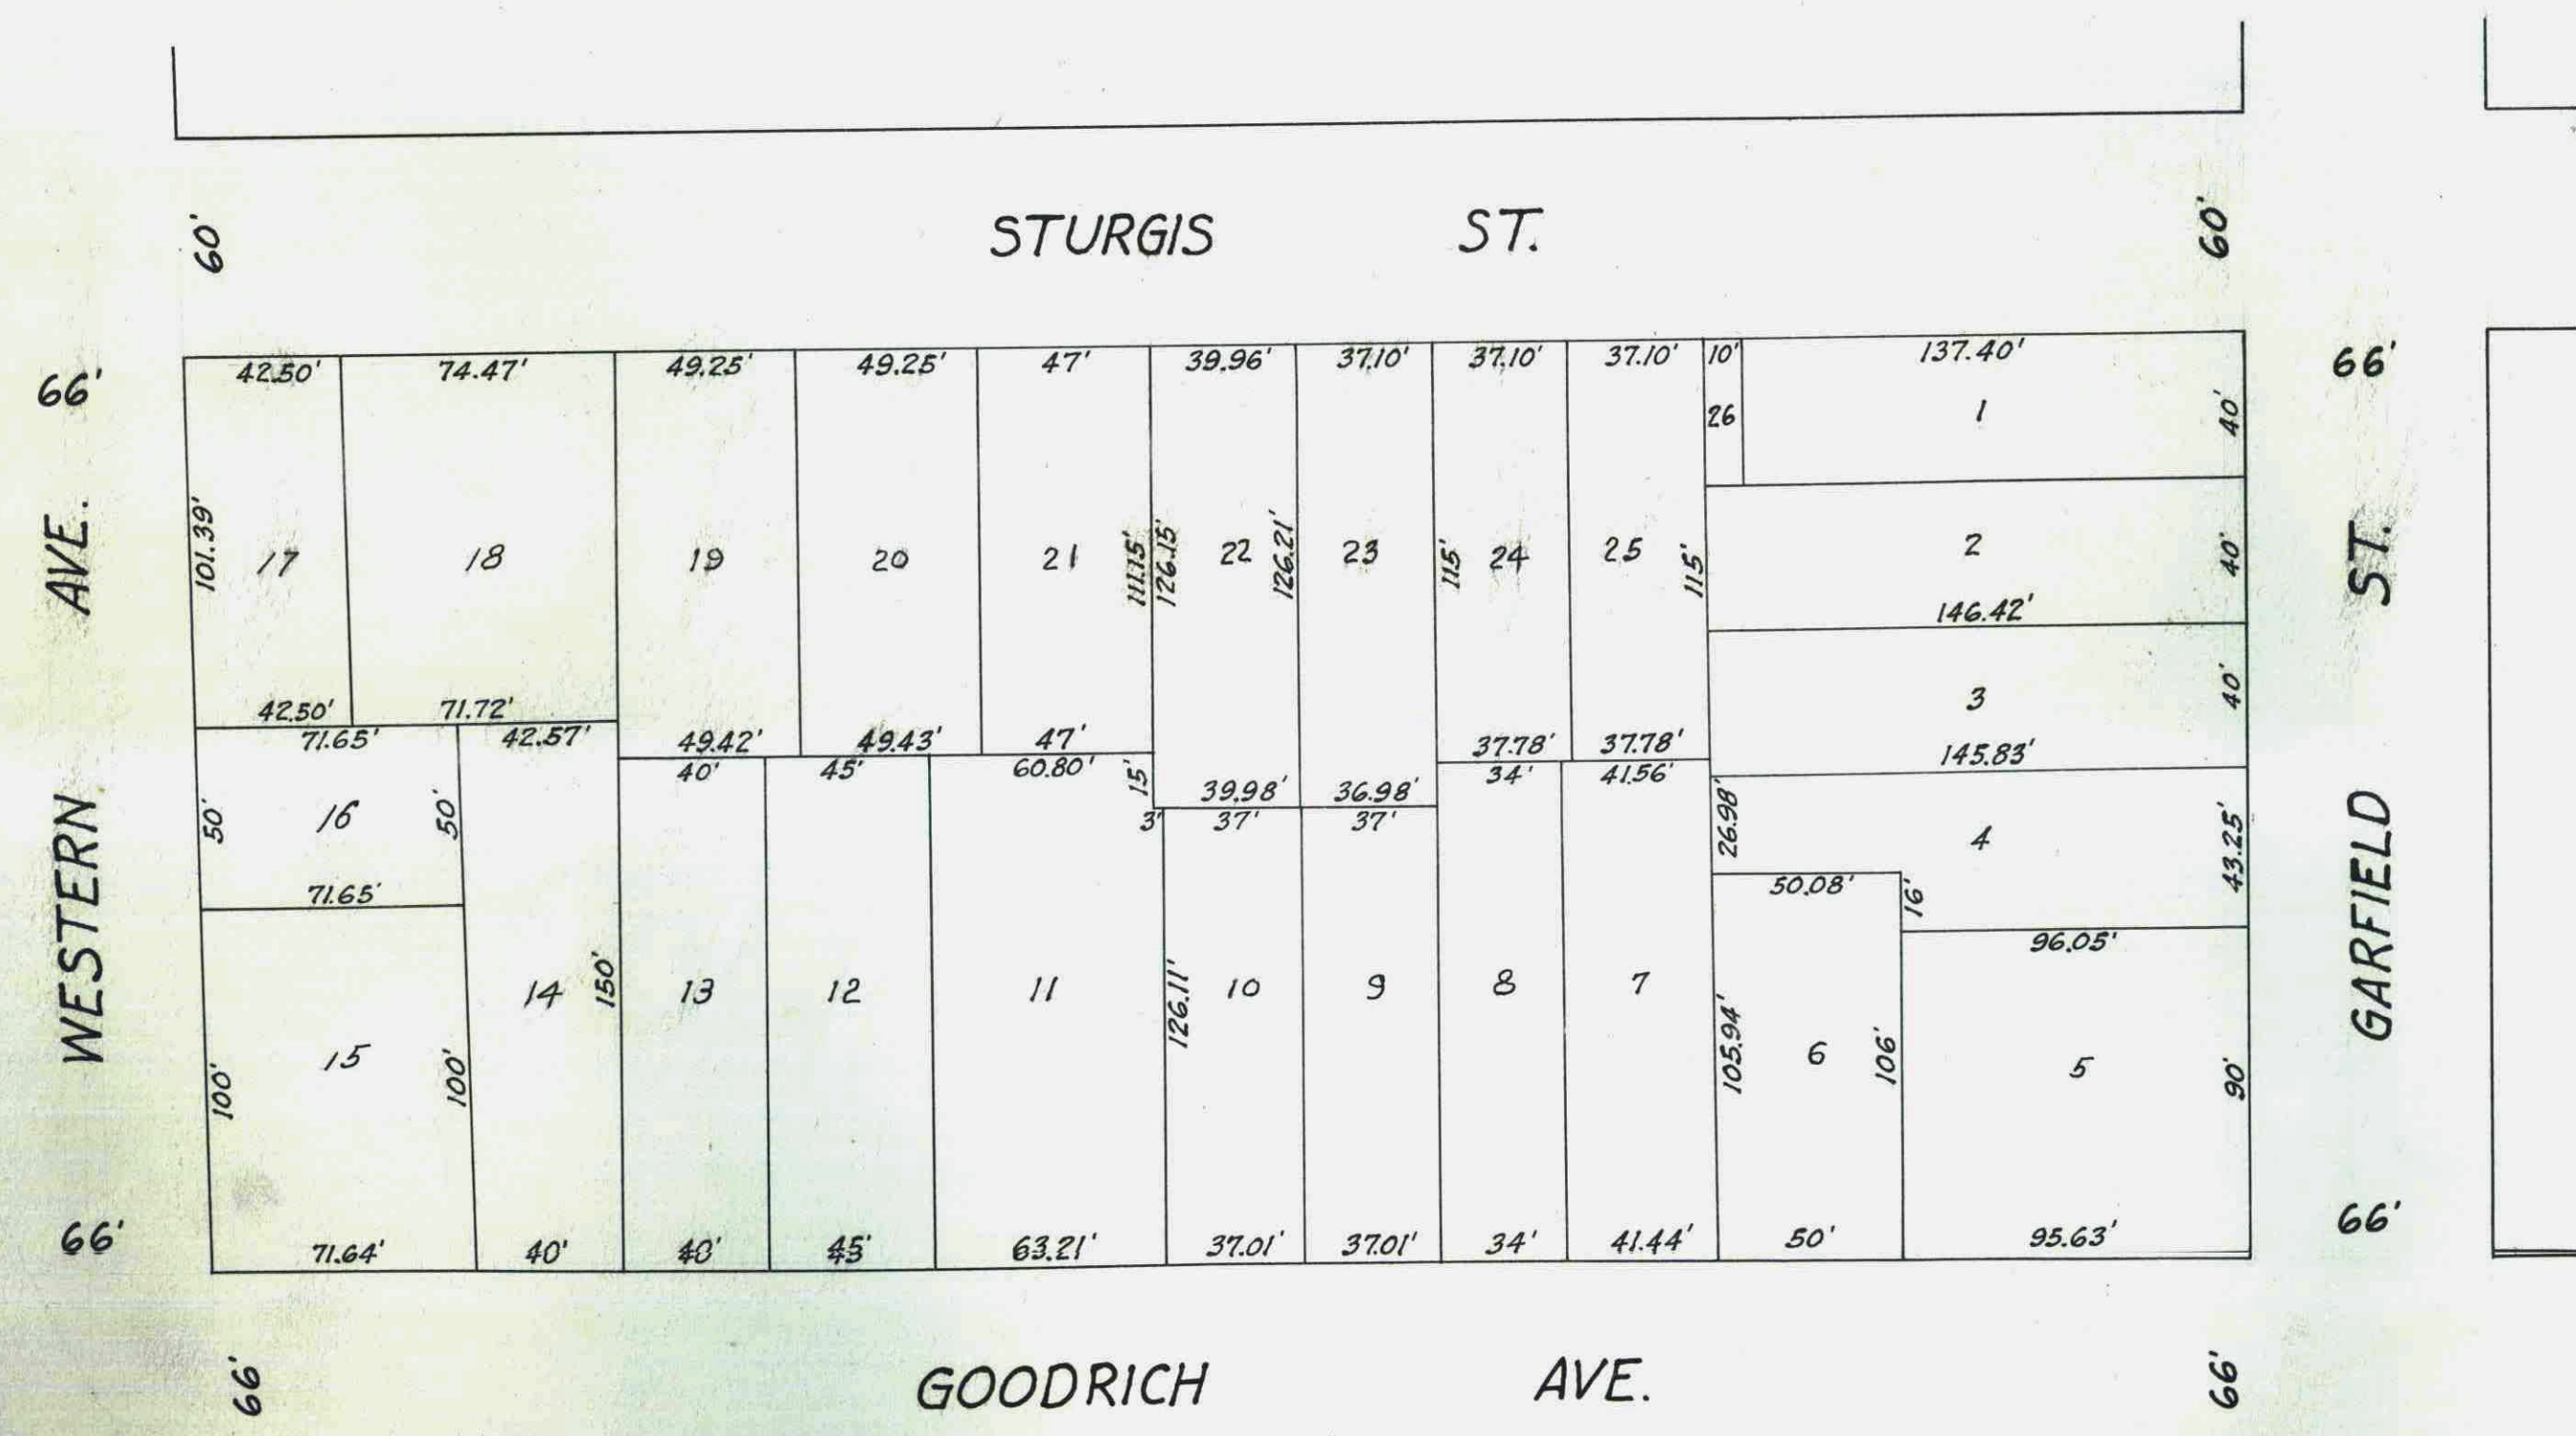

720697