


# JORDAN'S GARDEN LOTS

SCALE 100 FEET PER INCH

CHAS. MURRAY, SURVEYOR.

○ INDICATES IRON MONUMENT

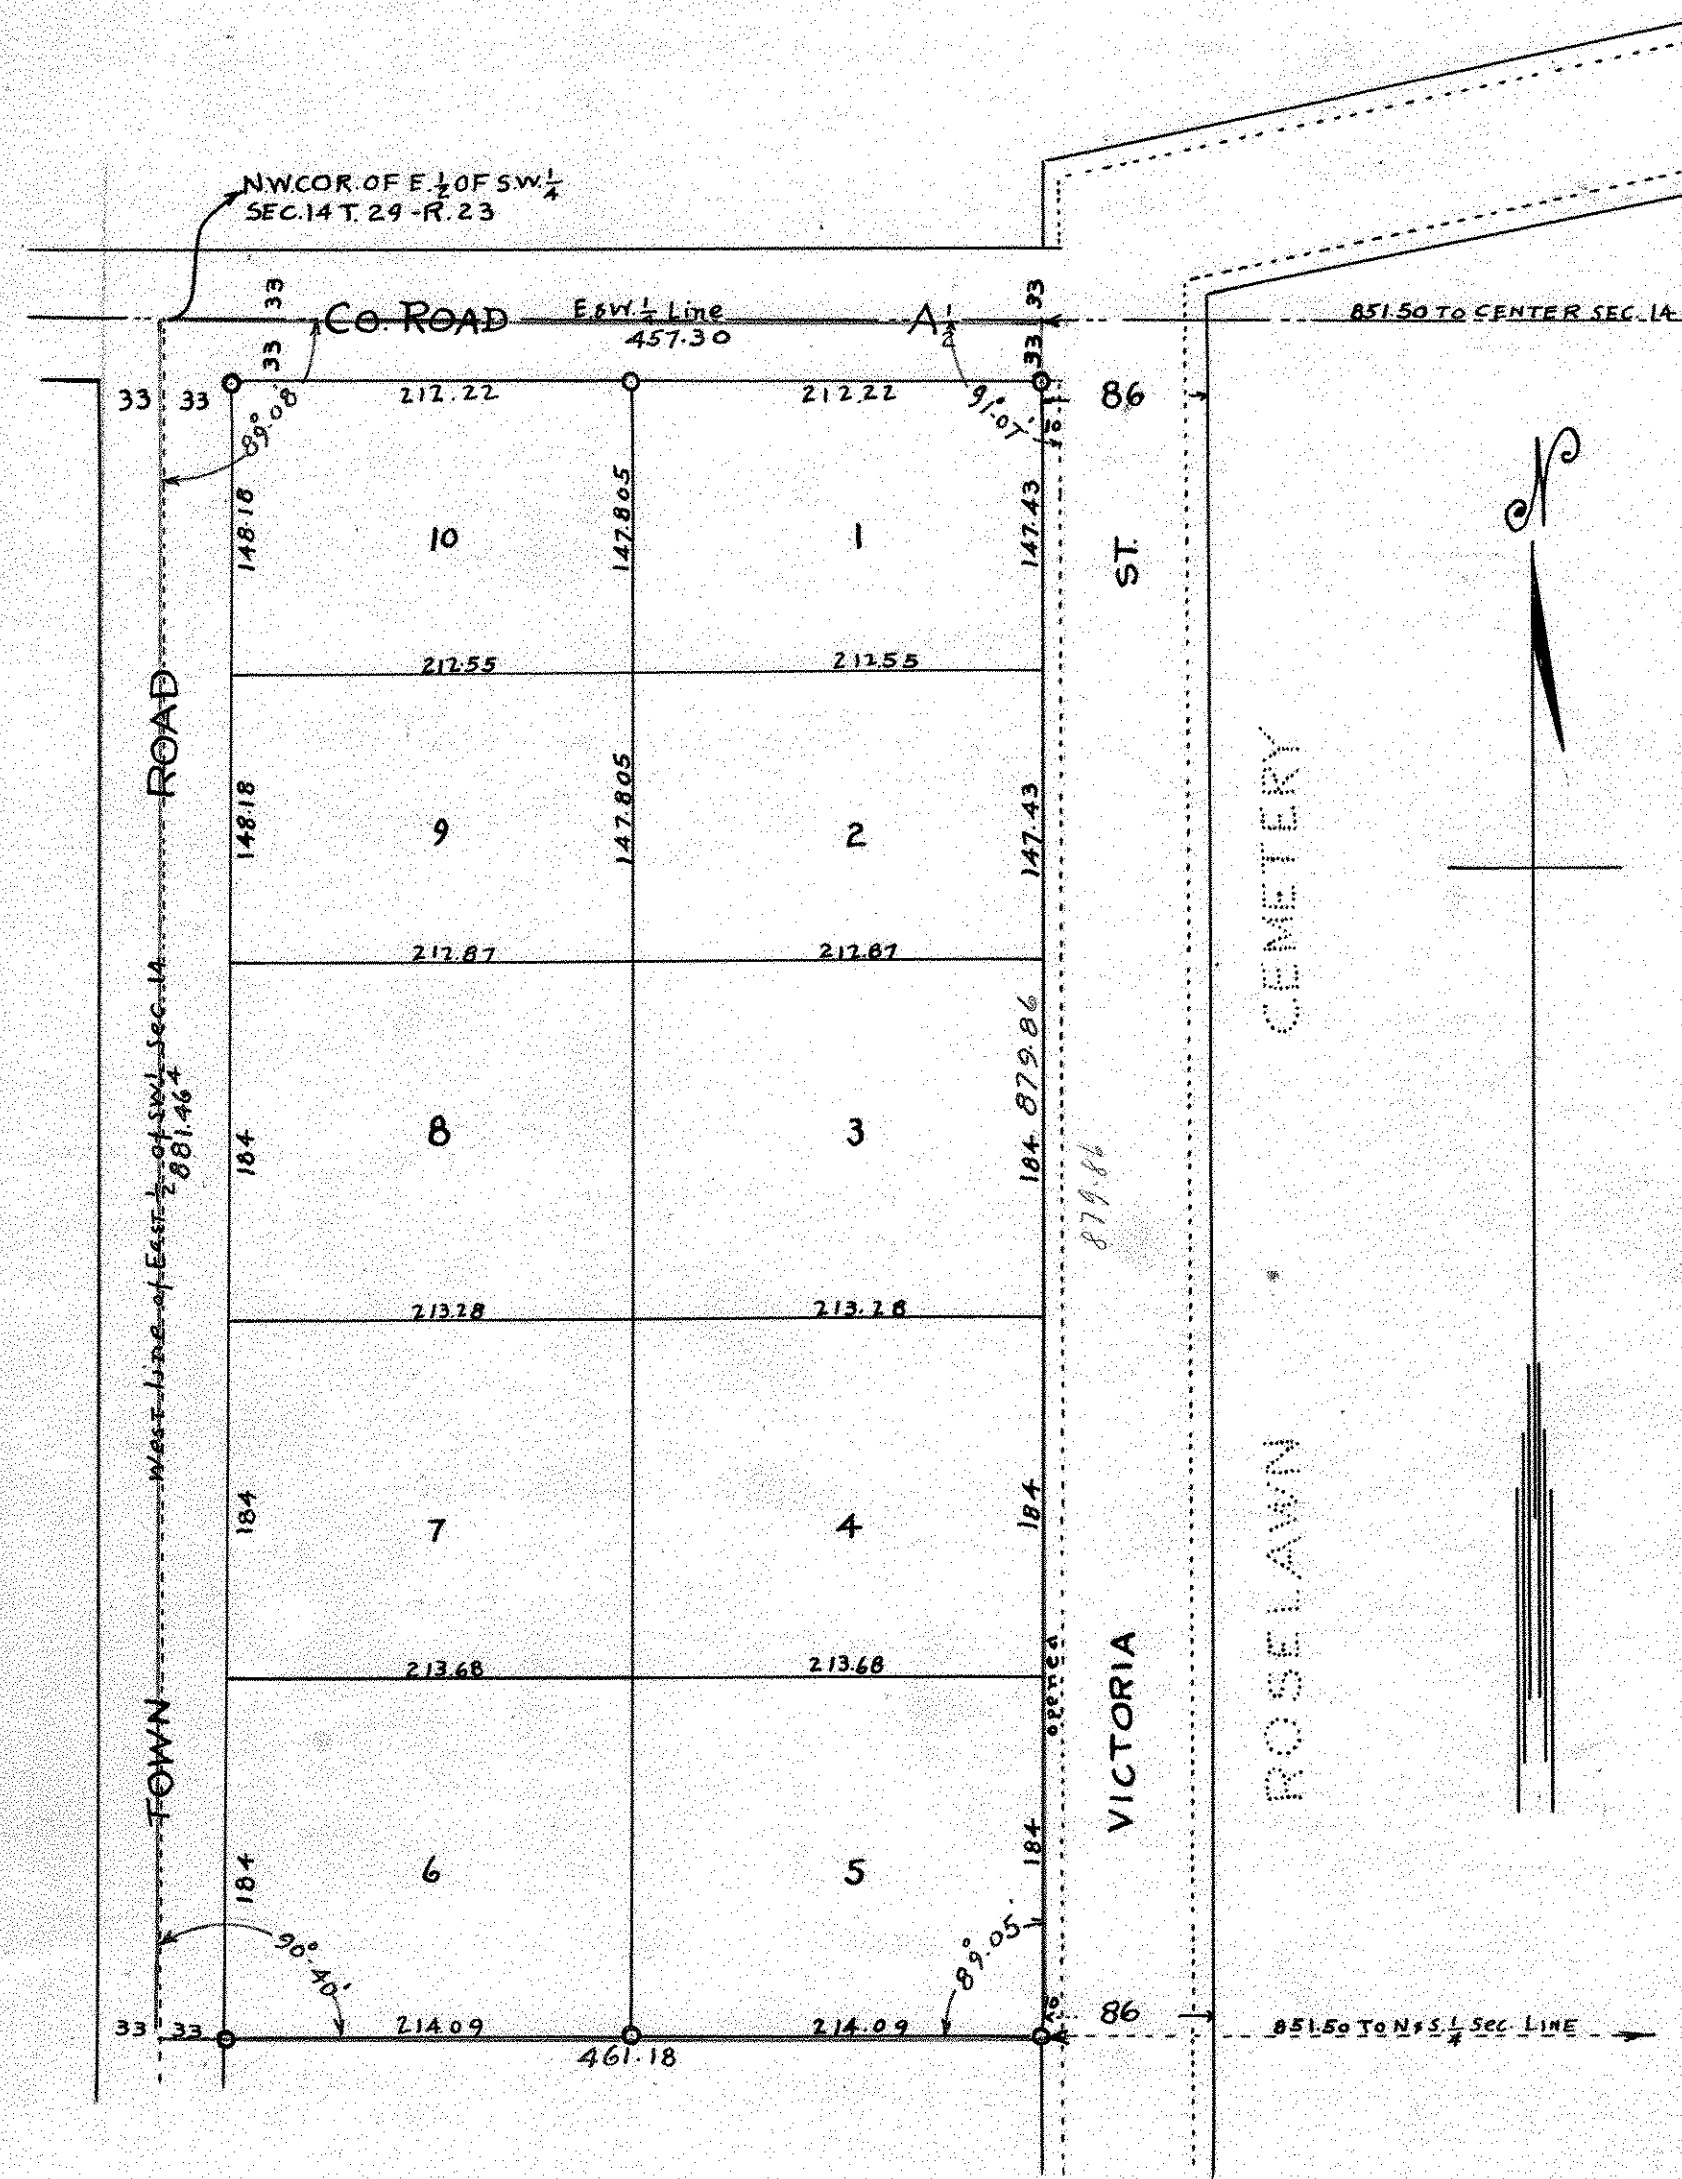

Hereby certify to having surveyed and platted the property shown on this plat as Jordan's Garden Lots, and that there is no wet land on the property and no traveled roads other than shown on this plat, and that I have placed iron monuments as shown hereon and the same is correct.

Chas. Murray Surveyor.

State of Minnesota }  
County of Ramsey } S.S. on this 15<sup>th</sup> day of April 1930 before me personally appeared Chas. Murray to me well known who being duly sworn acknowledged that he executed the foregoing Certificate as his own free act and deed.

Clarence F. Ingalls (Clarence F. Ingalls)  
Notary Public Ramsey County, Minnesota.

My Commission expires June 15, 1933

This is to certify that Charles Jordan, unmarried, owner of the North half of the North Nineteen and one half acres of the West 29 acres of the East half of the southwest Quarter of Section fourteen Town 29, Range 23, has caused the same to be surveyed and platted and to be hereafter known as Jordan's Garden Lots, and here by dedicates to the Public for public use forever all Roads and streets shown hereon. Witness my hand and seal, this 27<sup>th</sup> day of July 1931

In presence of  
Eduard Jordan  
Robert E. Wright

Charles Jordan

State of Minnesota }  
County of Ramsey } S.S. on this 27<sup>th</sup> day of July 1931 before me personally appeared Charles Jordan to me well known who being duly sworn acknowledged that he is the person named in the foregoing Certificate and that he executed the same as his own free act and deed.

H. J. Muepelt  
Notary Public Ramsey County, Minnesota.

My Commission expires April 17 - 1935

Accepted and approved this 12<sup>th</sup> day of August 1931

George H. Hancock  
James Jordan  
J. L. Brown  
Milton Rosen } Plot Commission.  
Commissioner of Public Works.

Accepted and approved by the Board of Commissioners for Ramsey County this 24<sup>th</sup> day of August 1931

Geo. J. Piles County Auditor  
Clerk of the Board.

Recorded Sep. 2 1931