

820908

ORIGINAL

# AUDITOR'S SUBDIVISION


## No. 66 St. Paul Minn.

8/12/31

This plat document is an UNOFFICIAL copy of a Subdivision Plat or Registered Land Survey and is made available for information purposes only.

To obtain an official copy please contact the Ramsey County Recorder's Office.

Scale 50 Feet per inch.

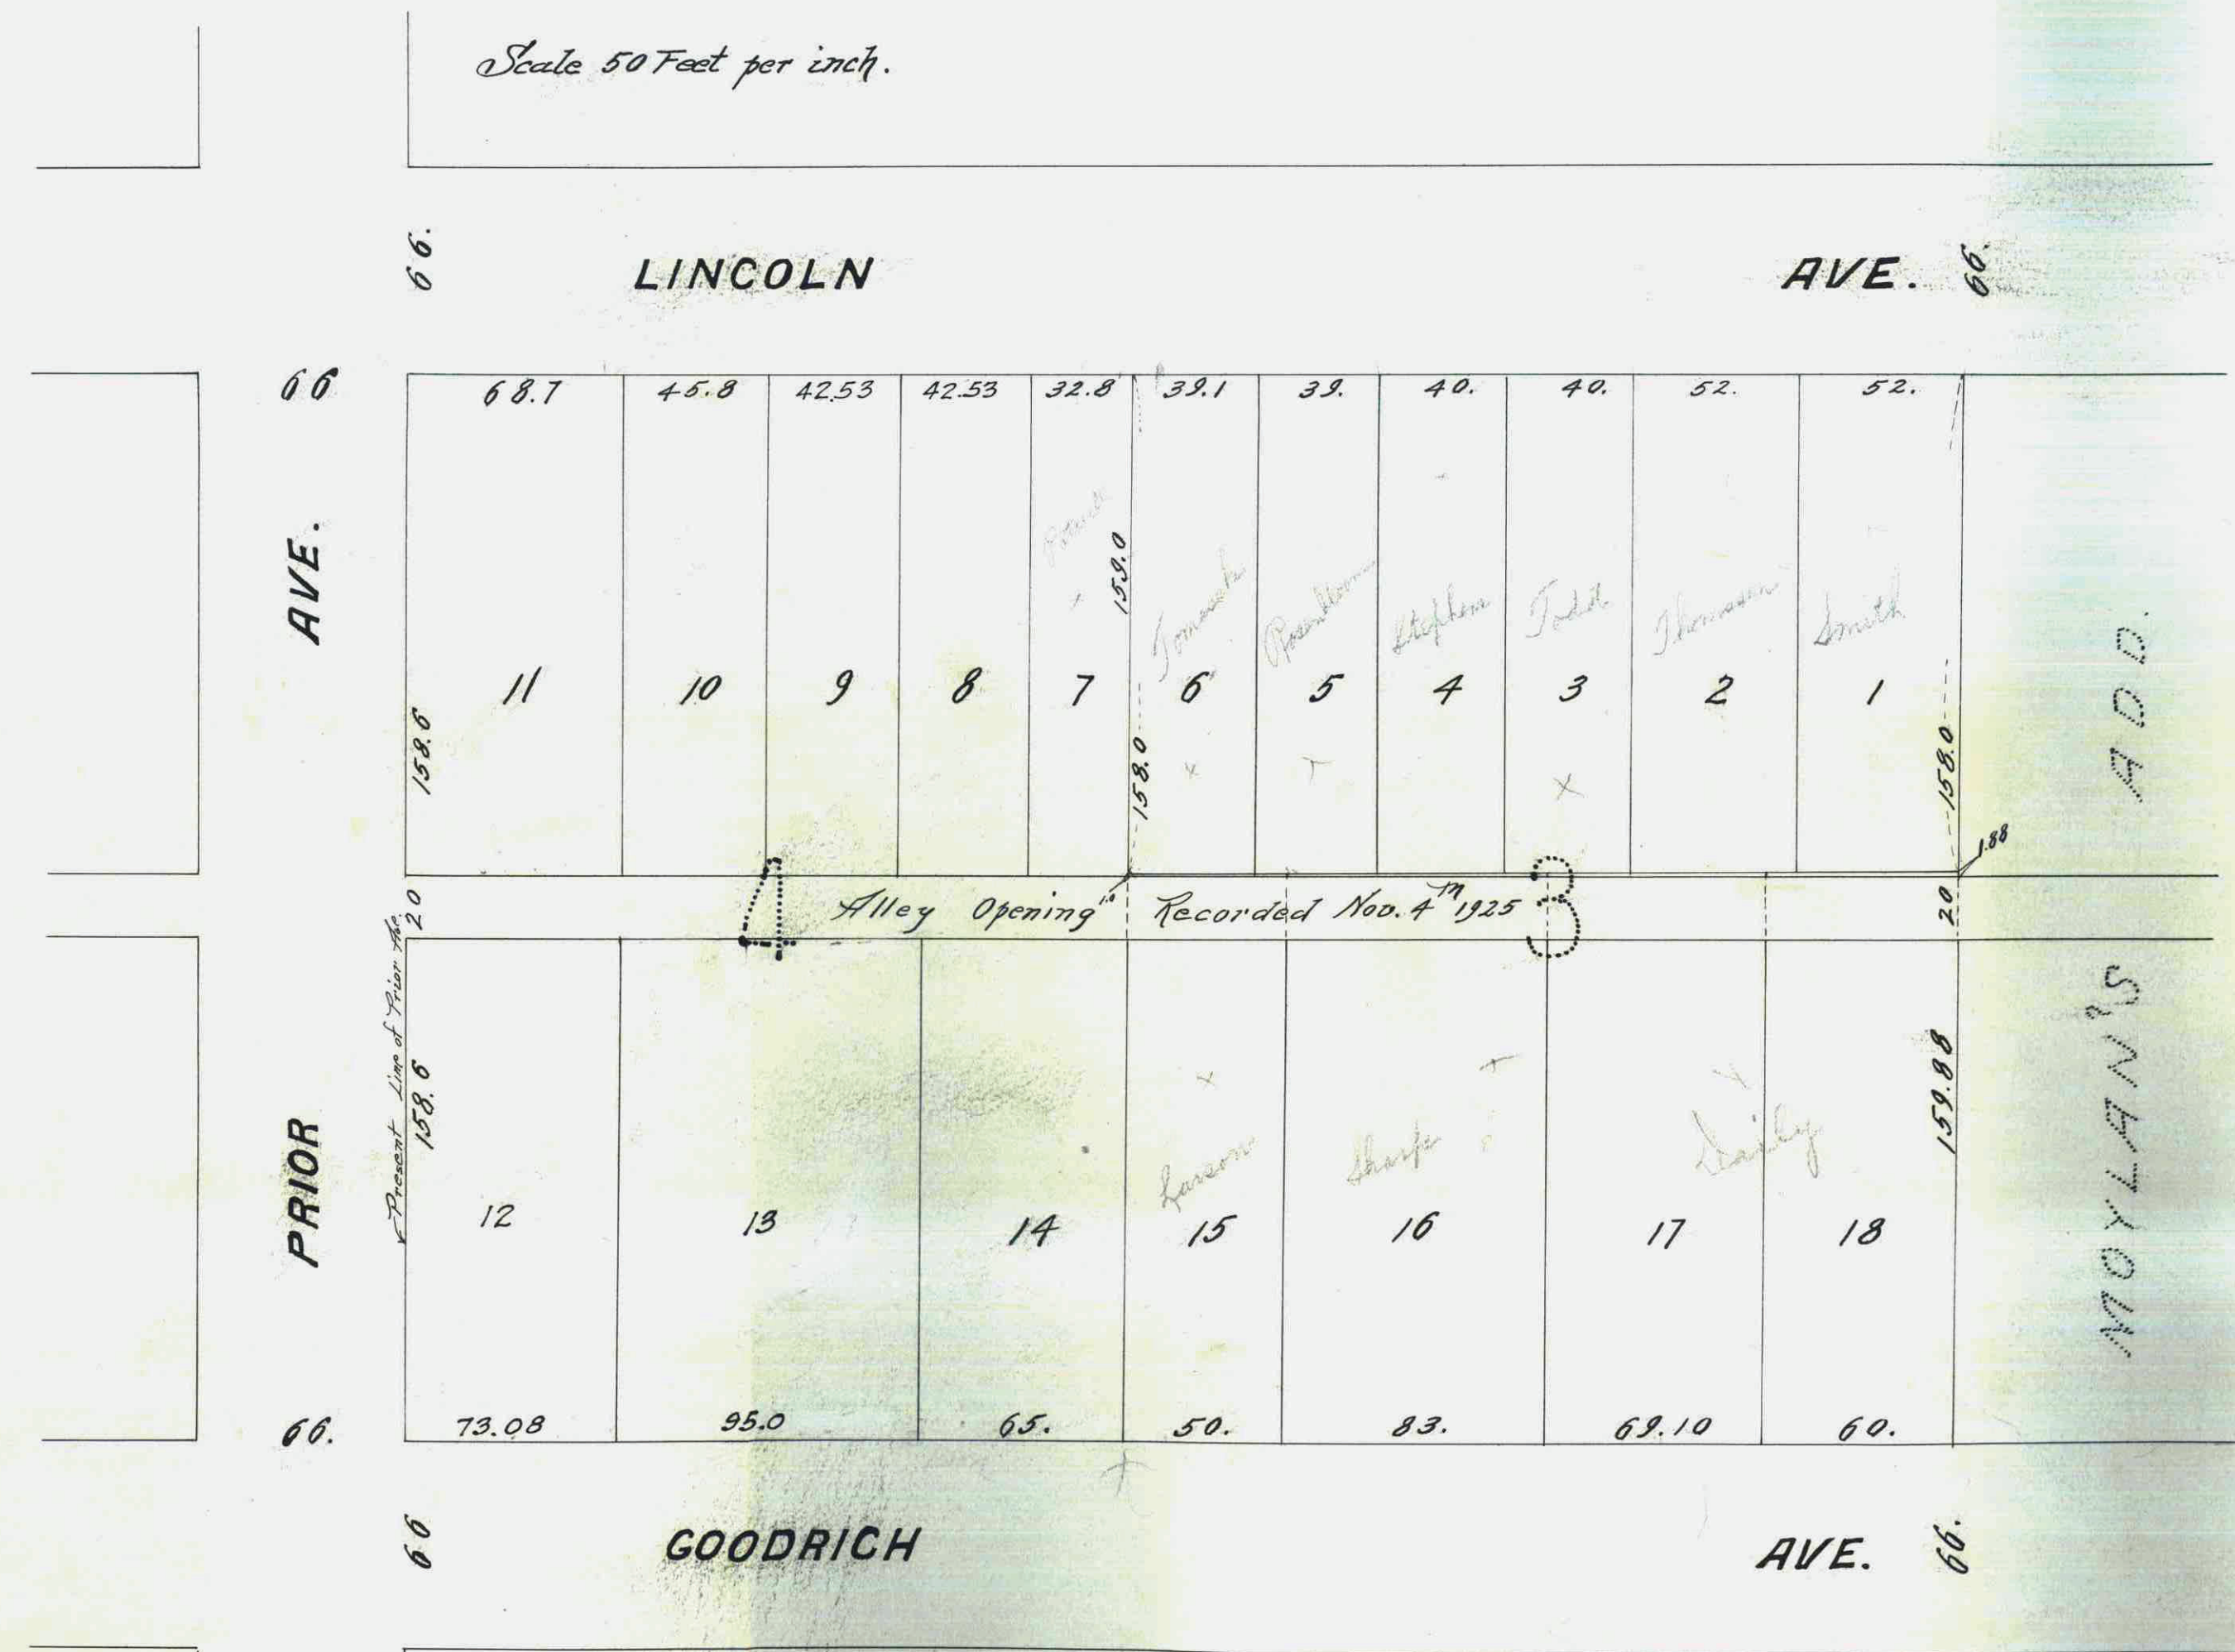

I, Paul H. Coates County Surveyor of Ramsey County Minnesota, hereby certify to having checked the surveying and platting of the property as described on this map upon request and by order of the County Auditor as Auditor's Subdivision No. 66, St. Paul, Minn., and the same is correct in accordance with records of Register of Deeds.

Paul H. Coates  
County Surveyor.

State of Minnesota } ss On this 31<sup>st</sup> day of July A.D. 1931  
County of Ramsey } personally appeared before me Paul H. Coates County Surveyor of Ramsey County, to me well known and acknowledged that he executed the foregoing certificate as his own free act and deed as such County Surveyor.

L. H. Palmer  
Notary Public, Ramsey Co., Minn.  
My Commission expires, \_\_\_\_\_

State of Minnesota } ss I, George J. Ries, County Auditor of  
County of Ramsey } the County and State aforesaid, do hereby certify that in compliance with and according to the provisions of Section 2219 Mason's Minnesota Statutes for 1927, I have as such County Auditor caused the following described tract of land to wit: Lots three (3) and four (4) Block five (5) to be platted and hereafter known as Auditor's Subdivision No. 66, St. Paul, Minn., as shown on this plat.

Witness my hand and official seal this 31<sup>st</sup> day of July A.D. 1931.

In presence of } George J. Ries  
J. C. Jorgensen } County Auditor  
J. P. Barthelme }

State of Minnesota } ss On this 31<sup>st</sup> day of July A.D. 1931  
County of Ramsey } personally appeared before me George J. Ries, County Auditor of Ramsey County Minnesota to me well known, and acknowledged that he executed the foregoing certificate as his own free act and deed as such County Auditor.

John P. Barthelme  
Notary Public, Ramsey Co., Minn.  
My Commission expires, Dec. 1<sup>st</sup> 1932.

JOHN P. BARTHELME,  
Notary Public, Ramsey County, Minn.,  
My Commission Expires Dec. 1, 1932.

State of Minnesota }  
County of Ramsey }  
Office of the Register of Deeds  
This is to certify that the within instrument was duly recorded in the office of St. Paul on the 1<sup>st</sup> day of Aug A. D. 1931, and a copy of the same was returned to me. 49  
of Book Plats Page 2  
Register of Deeds

178.6  
158.6  
337.2

40  
72  
112

806028