


# AUDITOR'S SUBDIVISION No. 68 St. Paul Minn.

826176

ab  
/r

Scale 30 Feet per inch

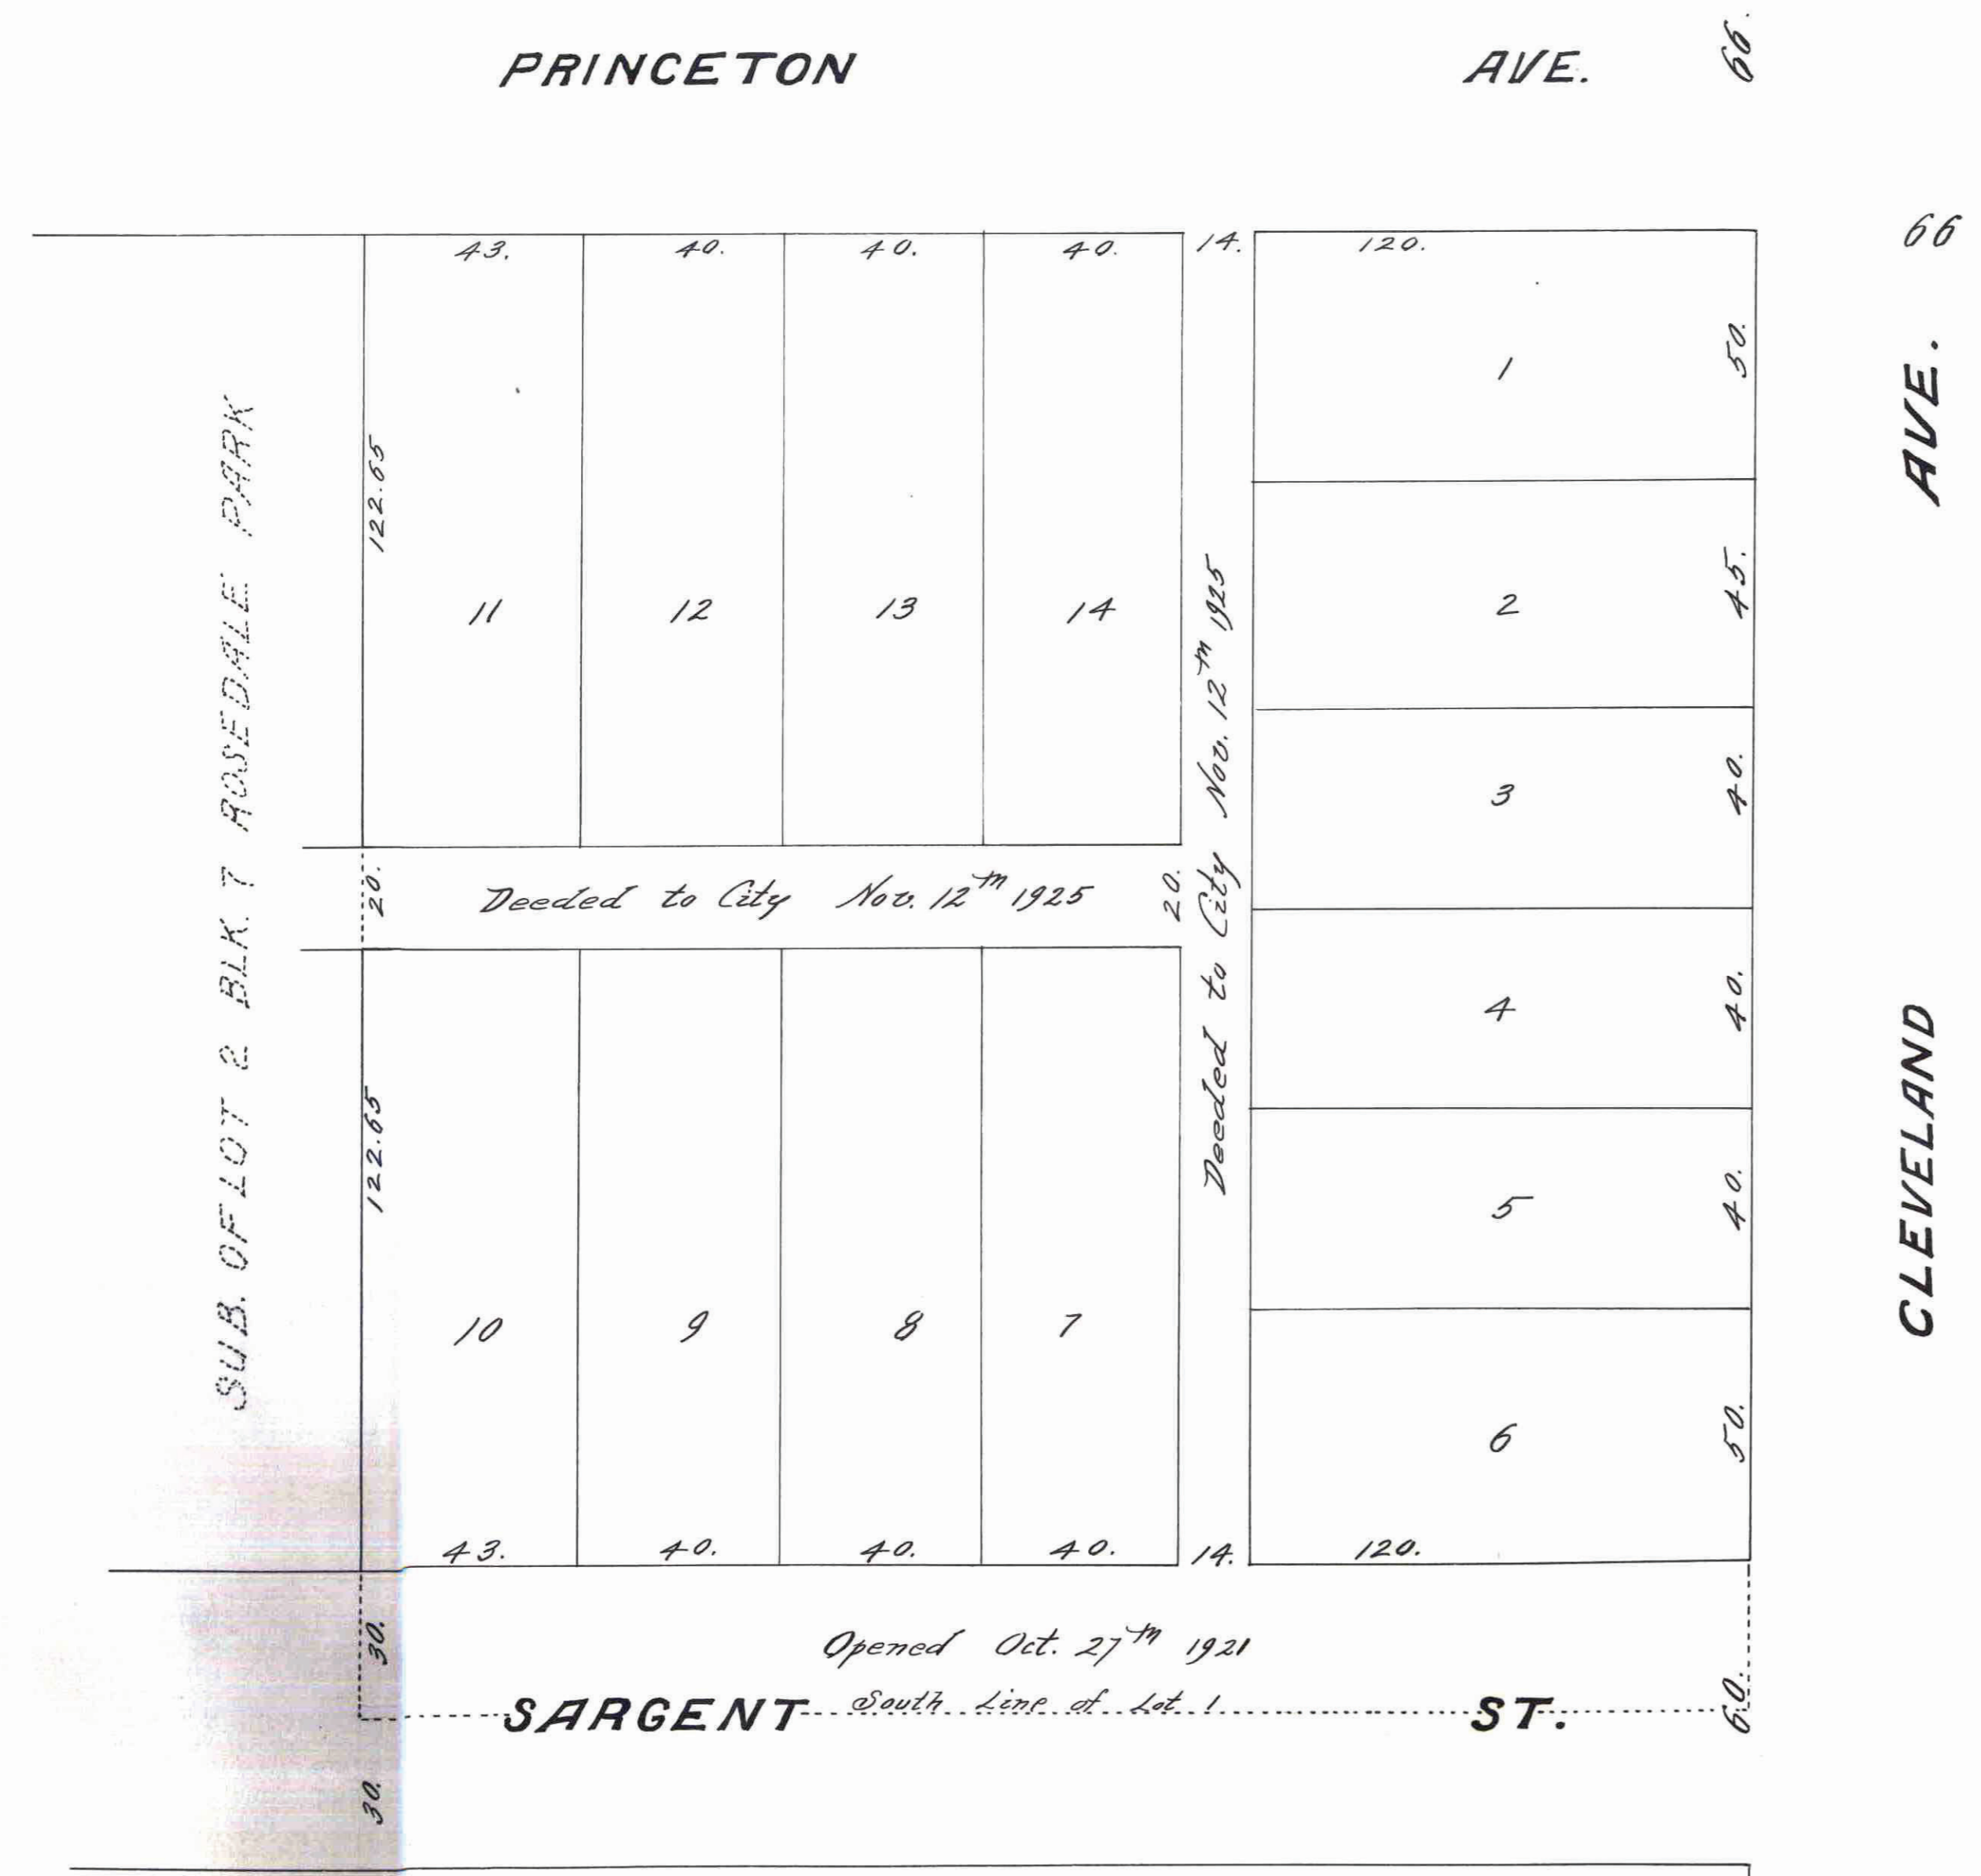

I, Paul N. Coates, County Surveyor of Ramsey County Minnesota hereby certify to having checked the platting of the property as described on this map upon request and by order of the County Auditor, as Auditor's Subdivision No. 68, St. Paul Minn., and the same is carried in accordance with the records of Register of Deeds.

*Paul N. Coates*  
County Surveyor.

State of Minnesota } ss On this 1<sup>st</sup> day of Nov. A.D. 1931  
County of Ramsey } personally appeared before me the undersigned, Paul N. Coates, County Surveyor of Ramsey County, some well known and acknowledged that he executed the foregoing certificate as his own free act and deed.

*Wm. Sigler*  
Notary Public, Ramsey Co., Minn.  
My Commission expires, \_\_\_\_\_

State of Minnesota } ss I, Geo. T. Fees, as County Auditor of the County of Ramsey } County and State aforesaid, do hereby certify that, in compliance with and according to the provisions of Section 2219, Mason's Minnesota Statutes for 1927 I have as such County Auditor caused the following described tract of land to wit; Lot one (1) Block seven (7) Rosedale Park, to be platted and hereafter known as, Auditor's Subdivision No. 68 of St. Paul, Minn., as shown on this plat.

Witness my hand and official seal this 1<sup>st</sup> day of December, A.D. 1931

In presence of  
*Wm. Sigler* }  
*Geo. J. [unclear]* }  
County Auditor

State of Minnesota } ss On this 1<sup>st</sup> day of December A.D. 1931  
County of Ramsey } personally appeared before me Geo. T. Fees, County Auditor of Ramsey County Minnesota, to me well known and acknowledged that he executed the foregoing certificate as his own free act and deed as such County Auditor.

*Wm. Sigler*  
Notary Public, Ramsey Co., Minn.  
My Commission expires, Dec 1<sup>st</sup> 1932.

JOHN F. KARTHEISER,  
Notary Public, Ramsey County, Minn.,  
My Commission Expires Dec. 1, 1932.

STATE OF MINNESOTA } ss  
County of Ramsey }  
Office of the Register of Deeds  
This is to certify that the within record was filed for record in this office at St. Paul on the 1<sup>st</sup> day of November A. D. 1931 at 9:50 a. m. and was duly recorded in Book of *129* Pages *10* of *129* *Plats*

*Wm. Sigler*  
Register of Deeds.

This plat document is an UNOFFICIAL copy of a Subdivision Plat or Registered Land Survey and is made available for information purposes only.

To obtain an official copy please contact the Ramsey County Recorder's Office.

826176

76