


# AUDITOR'S SUBDIVISION NO. 69

829730

ST. PAUL, MINN.

Scale: 1 in = 50 ft.

Dec. 1931

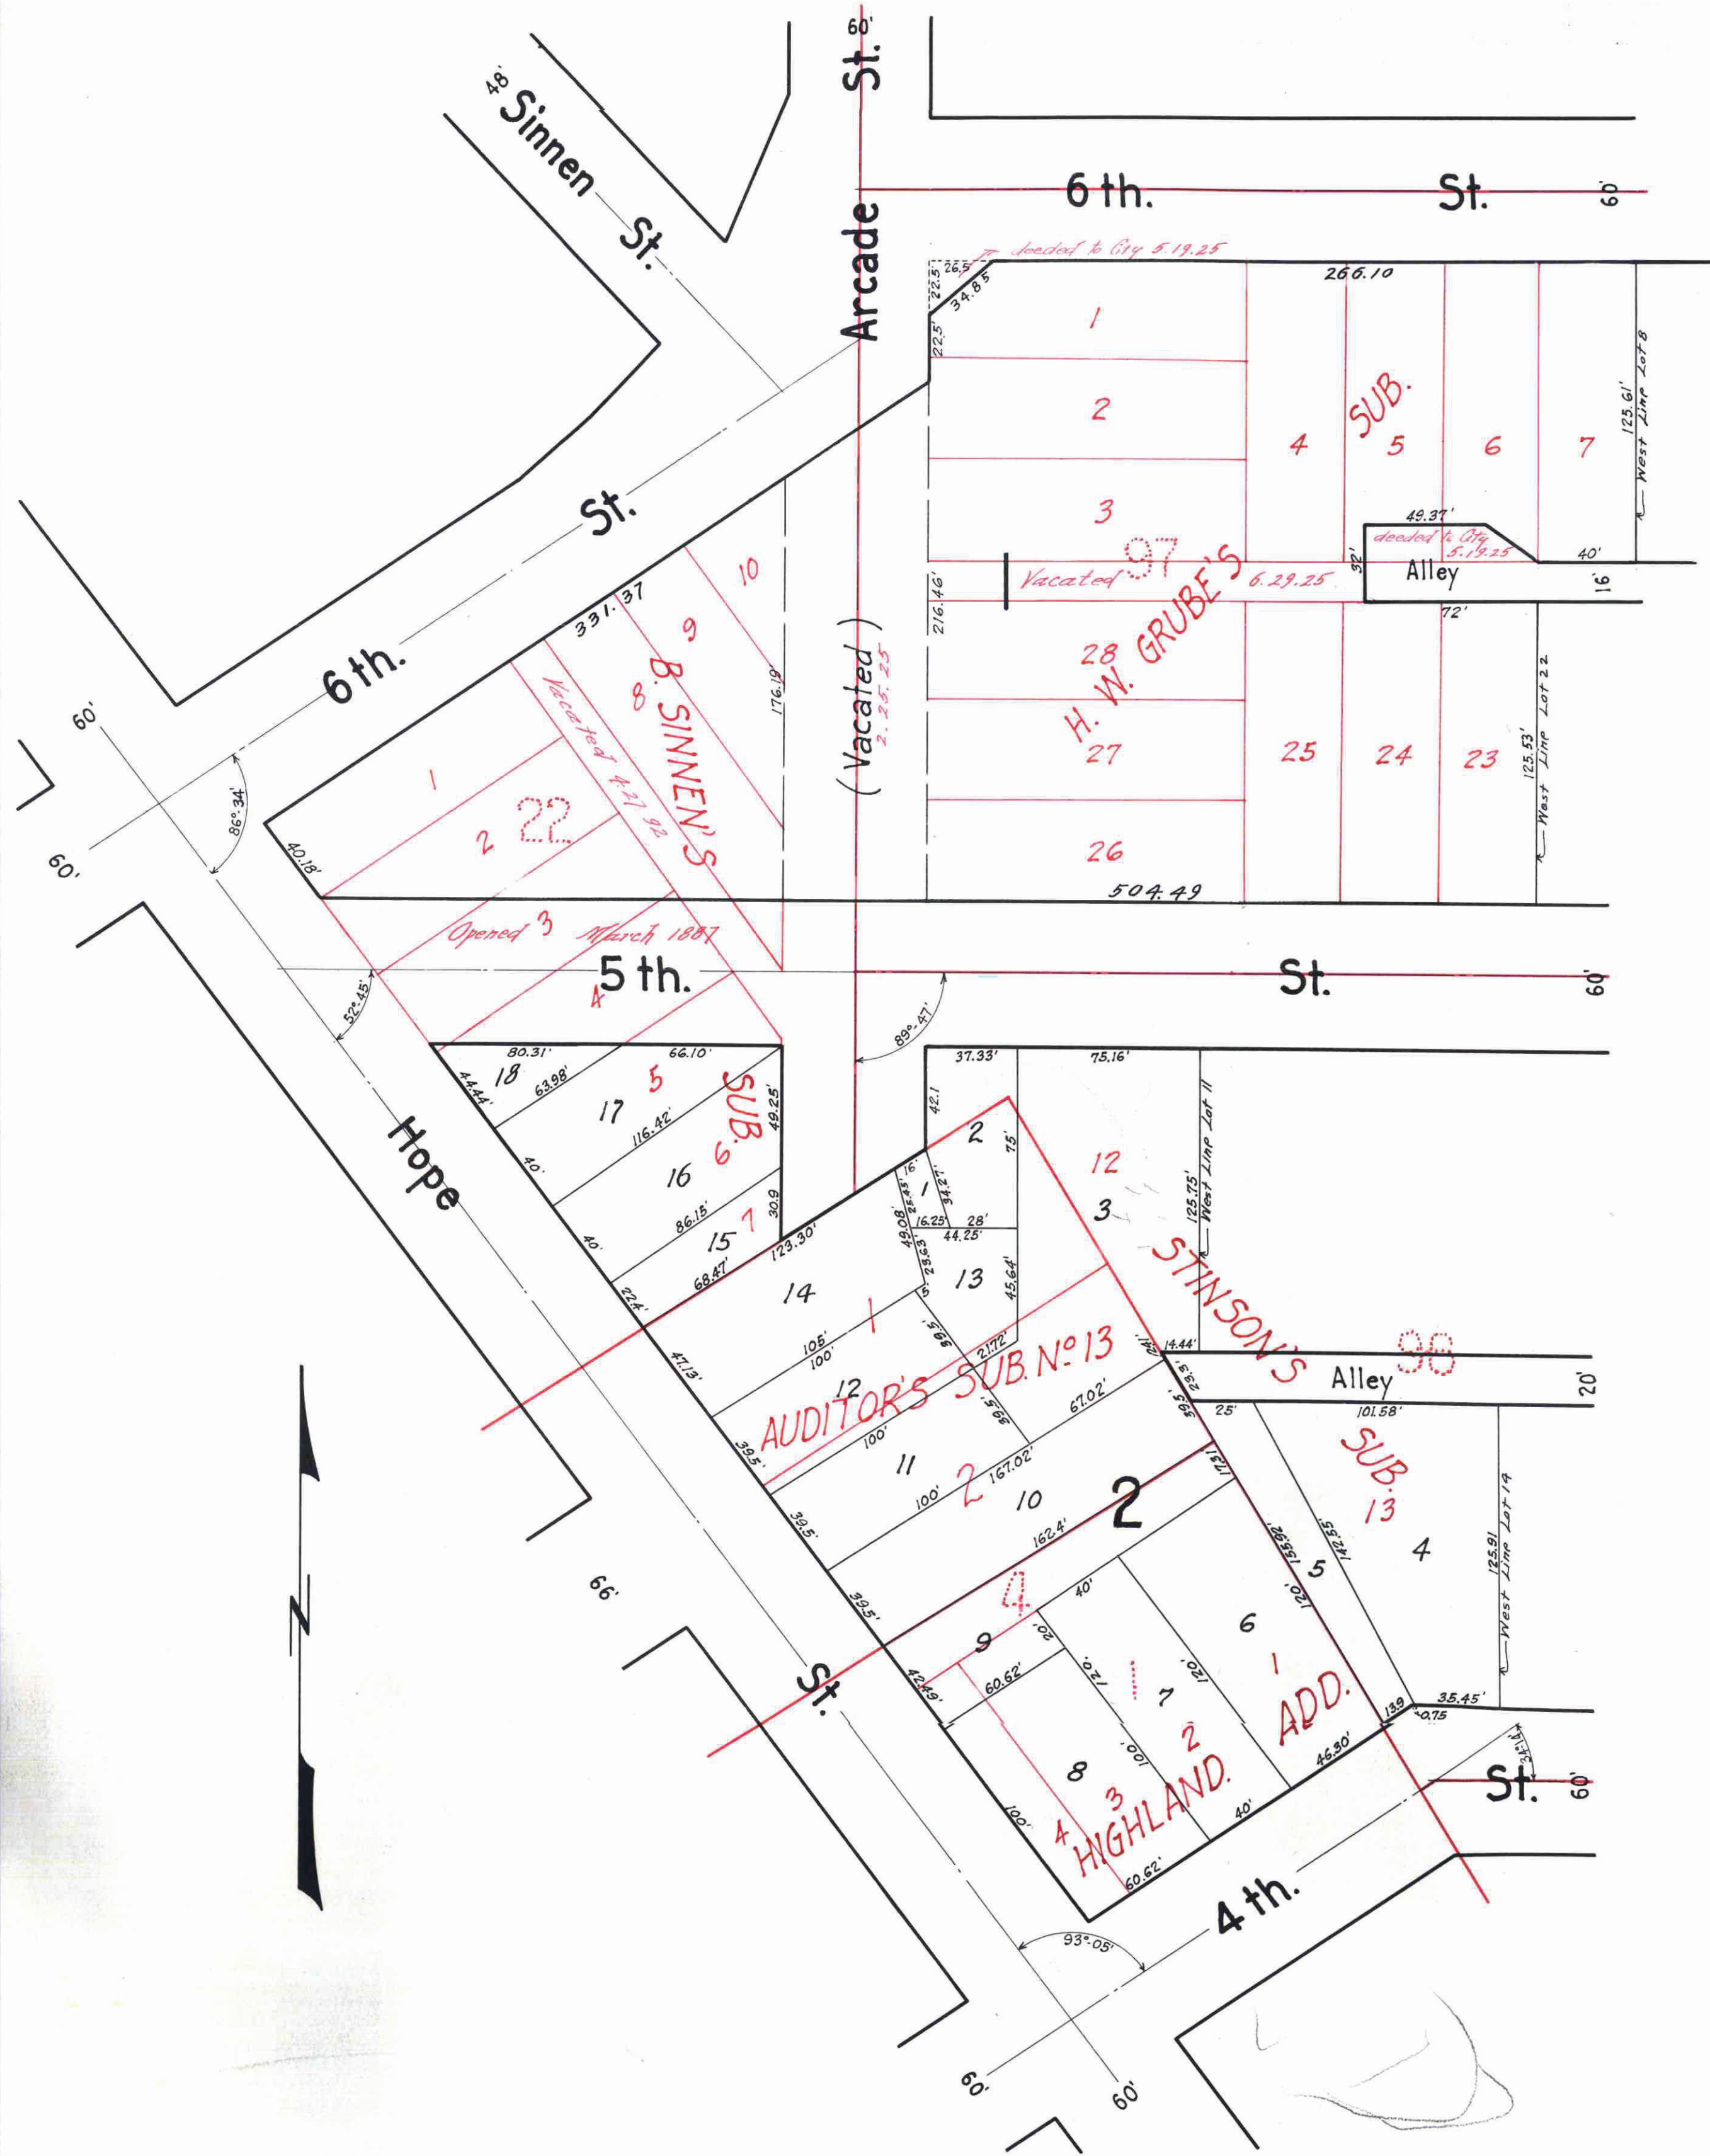

I, Paul N. Coates, County Surveyor of Ramsey County, Minnesota, hereby certify to having platted the property as described on this map upon request and by order of the County Auditor, as Auditor's Subdivision No. 69, St. Paul, Minnesota, and the same is correct in accordance with records of Register of Deeds.

*Paul N. Coates*  
COUNTY SURVEYOR

STATE OF MINNESOTA } On this 21 day of Dec. A.D. 1931, personally appeared before me Paul N. Coates,  
COUNTY OF RAMSEY } County Surveyor of Ramsey County, to me well known and acknowledged that he executed the foregoing certificate as his own free act and deed.

*S. H. Palmer*  
Notary Public, Ramsey Co. Minnesota  
My Commission Expires \_\_\_\_\_

STATE OF MINNESOTA } I, Geo. J. Ries, County Auditor of the County and State aforesaid do hereby certify  
COUNTY OF RAMSEY } that in compliance with, and according to, the provisions of Section 2219 Mason's Minnesota Statutes for 1927, I have as such County Auditor caused the following described Tract of land to wit: That tract bounded on the South by 4th St., on the West by Hope St., on the North by 6th St., and on the East by the W. line of lots 8 and 22, H. W. Grube's Sub., and the W. line of lots 11 and 14, Stinson's Sub., to be platted and hereafter known as Auditor's Subdivision No. 69, St. Paul, Minn. as shown on this plat.

Witness my hand and official seal this 21 day of Dec. A.D. 1931.  
IN PRESENCE OF:

*J. C. Pungroed*


*Geo. J. Ries*

COUNTY AUDITOR

STATE OF MINNESOTA } On this 21 day of Dec. A.D. 1931, personally appeared before me Geo. J. Ries,  
COUNTY OF RAMSEY } County Auditor of Ramsey County, to me well known, and acknowledged that he executed the foregoing certificate as his own free act and deed.

*Geo. J. Ries*  
Notary Public, Ramsey Co. Minnesota  
My Commission Expires \_\_\_\_\_

JOHN P. KARTHEISER,  
Notary Public, Ramsey County, Minn.,  
My Commission Expires Dec. 1, 1933.

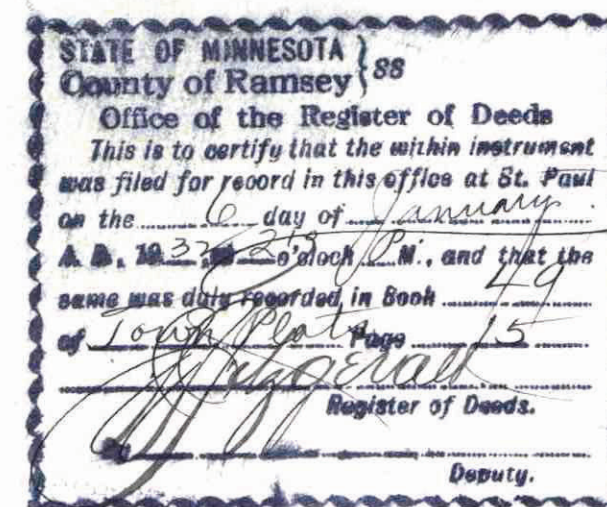

This plat document is an UNOFFICIAL copy of a Subdivision Plat or Registered Land Survey and is made available for information purposes only.  
To obtain an official copy please contact the Ramsey County Recorder's Office.

829730