

STATE OF MINNESOTA, ss.
 County of Ramsey.
 Office of the Register of Deeds.
 I hereby certify that the within
 Subdivision was filed for Record
 in this office, at St. Paul, on the
 29th day of May, A. D.
 1880 at 11:50 o'clock A.M., and
 that the same was duly recorded in
 Book N. of Deeds Plate
 page 29.
 Otto Dreher
 Register of Deeds.
 By J. F. Keller
 Deputy.

Taxes paid in Transfer
 Entered May 29/80
 D. L. Davis
 County Auditor

CITY TREASURER'S OFFICE
 ST. PAUL, MINN.
 MAY 29 1880
 ASSESSED PAID.
 J. H. Kelly
 City Treasurer


We, Emma Langevin and Leonor Langevin, husband and wife,
 Proprietors of Langevin's Subdivision of Lots 10-11 & 12
 of Block 10 in the Original Town of Saint Paul, Commonly
 called Saint Paul Park, do hereby certify that we caused
 the same to be surveyed and laid out, as shown on the
 annexed plat to the end that the same may be recorded
 as the law directs and we hereby give and dedicate to
 the public, and for public use the alley, designated on
 said plat. In witness whereof we have hereunto set our
 hands and seals this Third day of February A.D. 1880

Executed in presence of }
 J. B. Olivier }
 Renu H. Capistrano }
 State of Minnesota }
 County of Ramsey. }
 E. J. Grogan }
 Notary Public }
 Ramsey Co. Minn }

In this 5th day of February, A.D. 1880, Personally
 came before me Emma Langevin and Leonor Langevin his wife to me
 well known to be the identical persons described in and who executed
 the foregoing certificate, and they acknowledged that they executed the same
 freely and voluntarily for the uses and purposes therein expressed.

J. B. Olivier
 Notary Public
 Ramsey Co. Minn

City Clerk Office
 St. Paul, Minn.
 I hereby certify that the within
 Subdivision of Lots 10-11 & 12 of Block 10, St. Paul, Minn.,
 as shown on the annexed plat, was accepted by
 the Common Council of this City at
 their meeting held February 17, 1880.
 Thomas C. Gullberg
 City Clerk

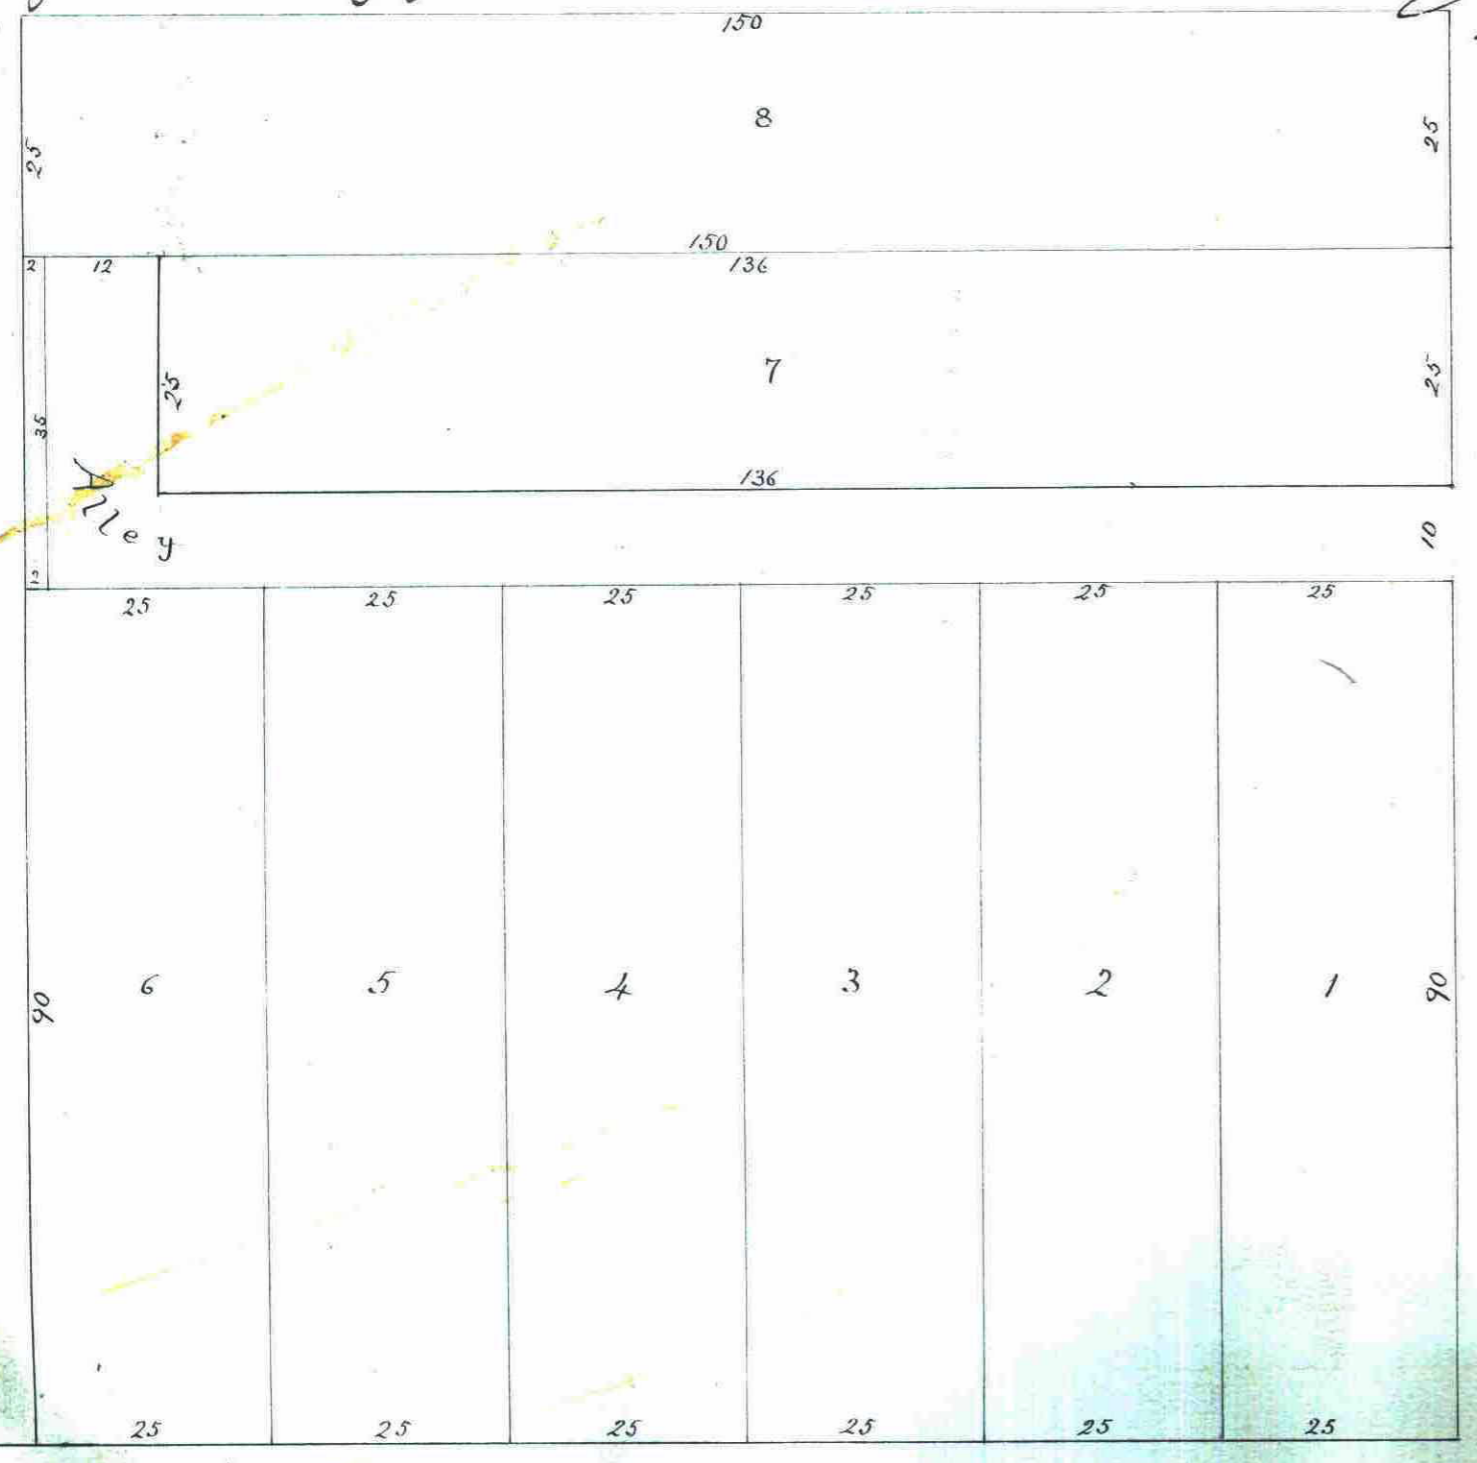

MINNESOTA

LANGEVIN'S SUBD^N
 OF
 Lots 10-11 & 12
 OF
 Block 10 S^T PAUL

St. Paul, Minn. Feb. 3rd 1880
 I certify that this is a correct Plat of Langevin's
 Subdivision of Lots 10-11 & 12 of Block 10 of St. Paul
 according to the plat of the same as recorded in the
 Office of Register of Deeds of Ramsey County Minnesota.
 John F. Halsted
 Civ. Eng'r

Scale, 1 Inch = 20 Ft.