

AUDITOR'S SUBDIVISION NO. 70

ST. PAUL, MINN.

Scale: 1 in = 100 ft. Dec. 1931

I, Paul N. Coates, County Surveyor of Ramsey County, Minnesota, hereby certify to having platted the property as described on this map upon request and by order of the County Auditor, as Auditor's Subdivision No. 70, St. Paul, Minnesota, and the same is correct in accordance with records of Register of Deeds.

Paul N. Coates
COUNTY SURVEYOR

STATE OF MINNESOTA } On this 8 day of Jan. A.D. 1932, personally appeared before me, Paul N. Coates, County Surveyor of Ramsey County, to me well known, and acknowledged that he executed the foregoing certificate as his own free act and deed.

L. H. Salomon
Notary Public, Ramsey Co., Minnesota.
My Commission Expires _____

STATE OF MINNESOTA } I, Geo. J. Ries, County Auditor of the County and State aforesaid, do hereby certify that in compliance with, and according to the provisions of Section 2219, Mason's Minnesota Statutes for 1927, I have, as such County Auditor, caused the following described tract of land, to wit: East 1/2 of Lot 1, all of Lots 3 & 4, also that part of Subdivision of East half of Southwest quarter of Section 20, Township 29, Range 22, according to "Y" of deeds, page 349, to be platted and hereafter known as Auditor's Subdivision No. 70, St. Paul, Minn. as shown on this plat.

Witness my hand and official seal this 8 day of Jan. A.D. 1932.

IN PRESENCE OF:
J. C. Reinwald
Geo. J. Ries



COUNTY AUDITOR

STATE OF MINNESOTA } On this 8 day of Jan. A.D. 1932, personally appeared before me Geo. J. Ries, County Auditor of Ramsey County, to me well known, and acknowledged that he executed the foregoing certificate as his own free act and deed.

Geo. J. Ries
Notary Public, Ramsey Co., Minnesota.
My Commission Expires _____

JOHN P. KARTHEISER,
Notary Public, Ramsey County, Minn.
My Commission Expires Dec. 1, 1934.

This plat document is an UNOFFICIAL copy of a Subdivision Plat or Registered Land Survey and is made available for information purposes only.
To obtain an official copy please contact the Ramsey County Recorder's Office.

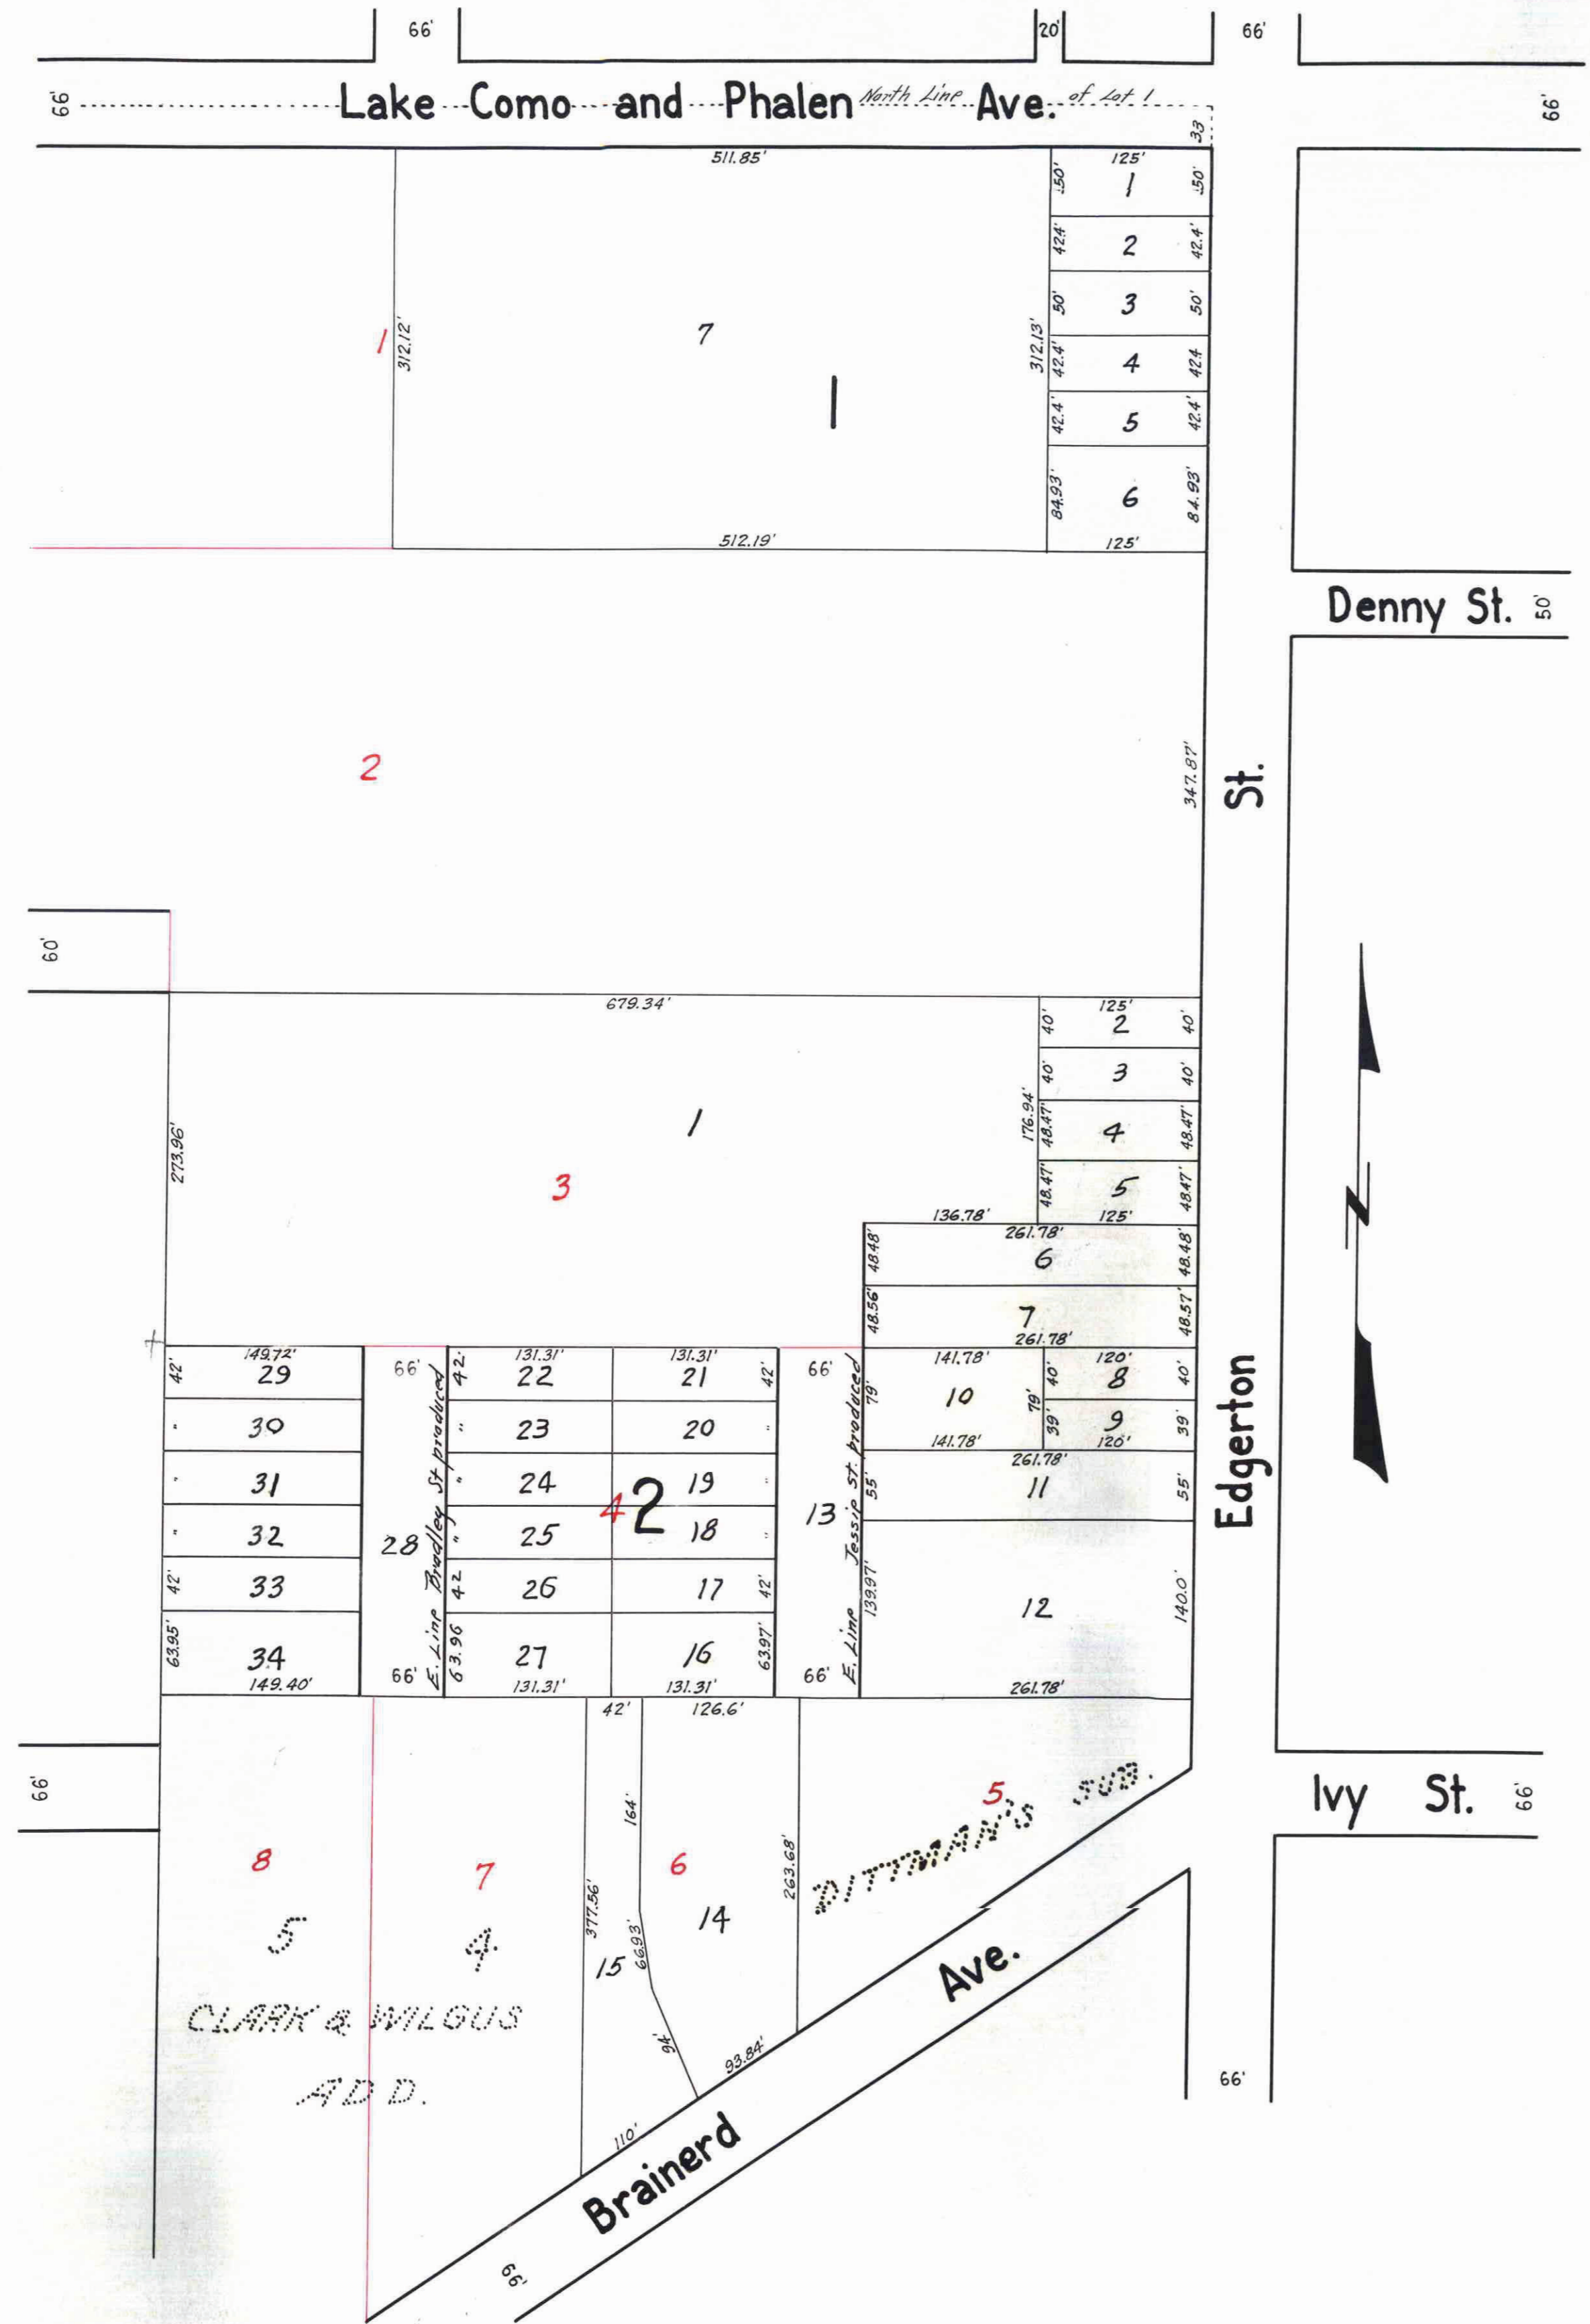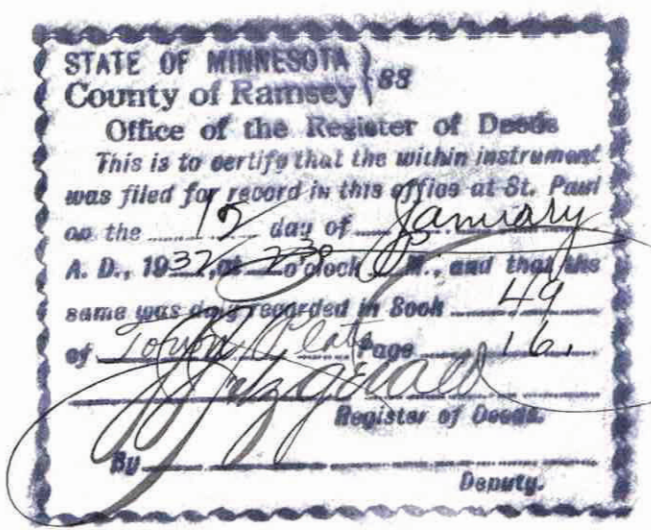

829935