


# AUDITOR'S SUBDIVISION NO. 72


ST. PAUL, MINN.  
Scale: 1" = 50'

832324 112

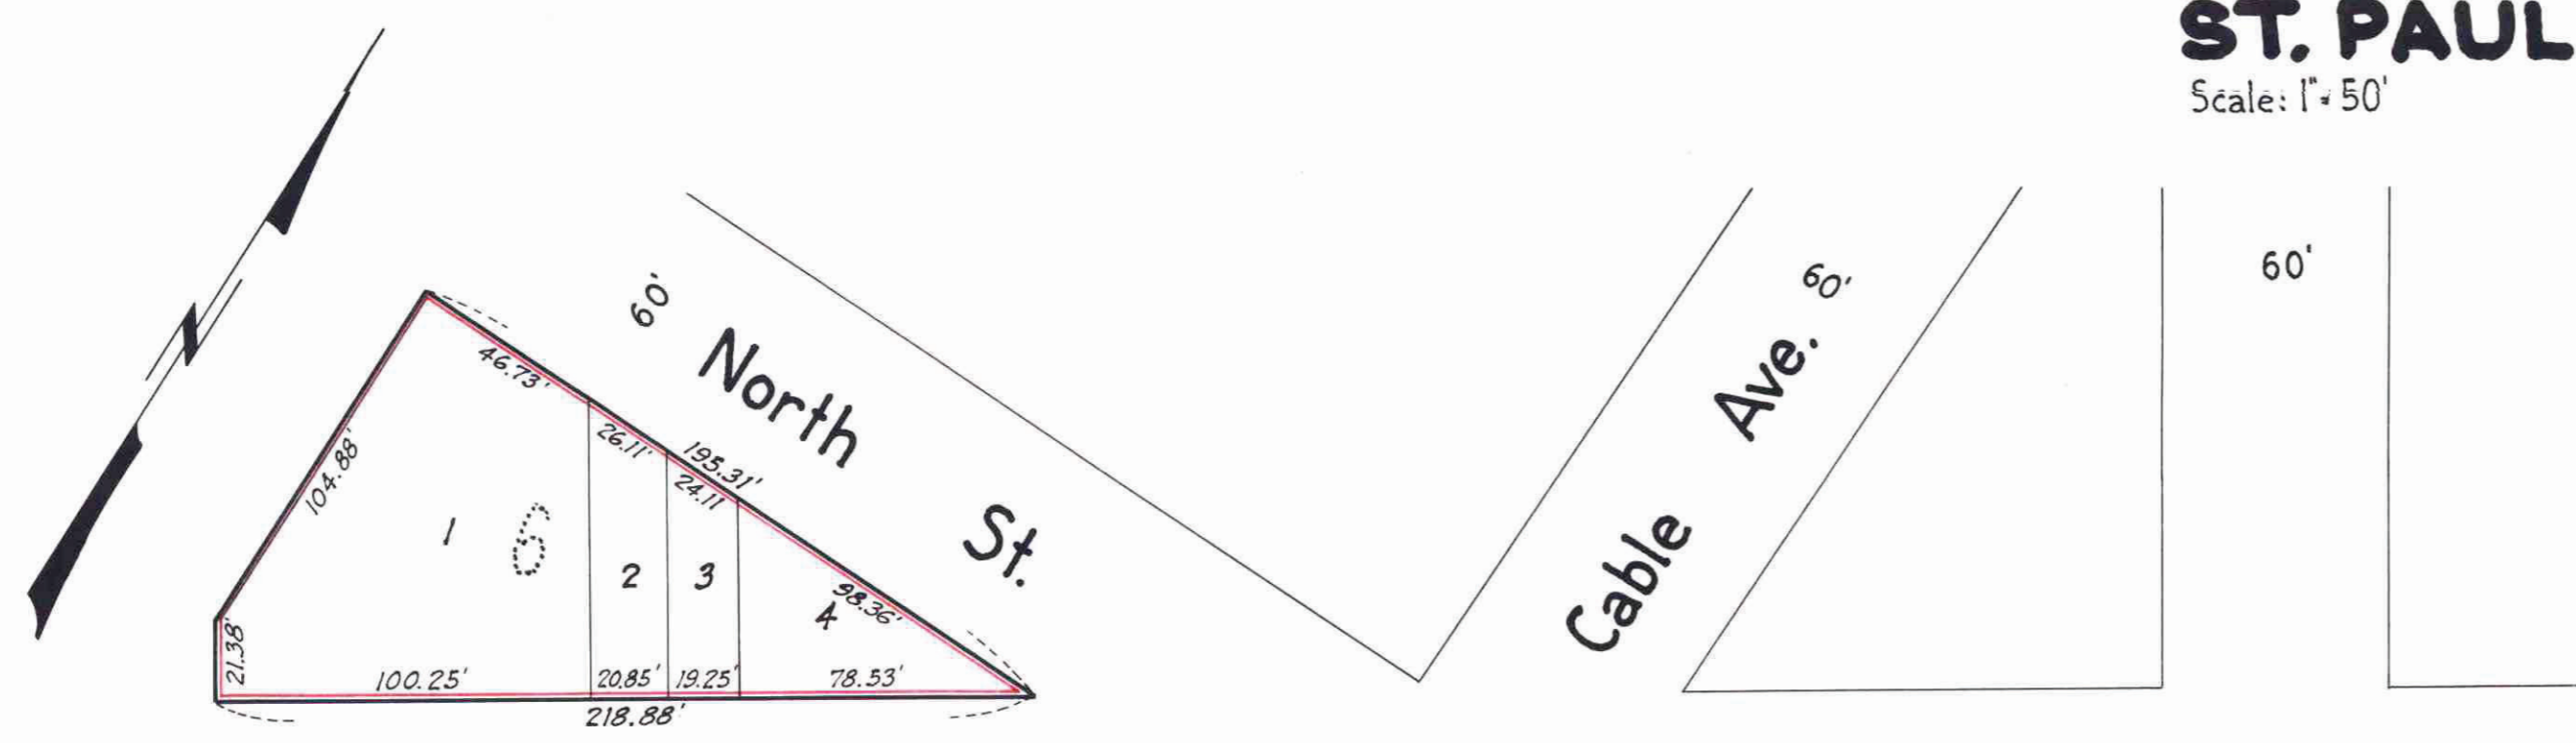

I, Paul N. Coates, County Surveyor of Ramsey County, Minnesota, hereby certify to having platted the property as described on this map upon request and by order of the County Auditor, as Auditor's Subdivision No. 72, St. Paul, Minnesota, and the same is correct in accordance with records of Register of Deeds.

*Paul N. Coates*  
COUNTY SURVEYOR

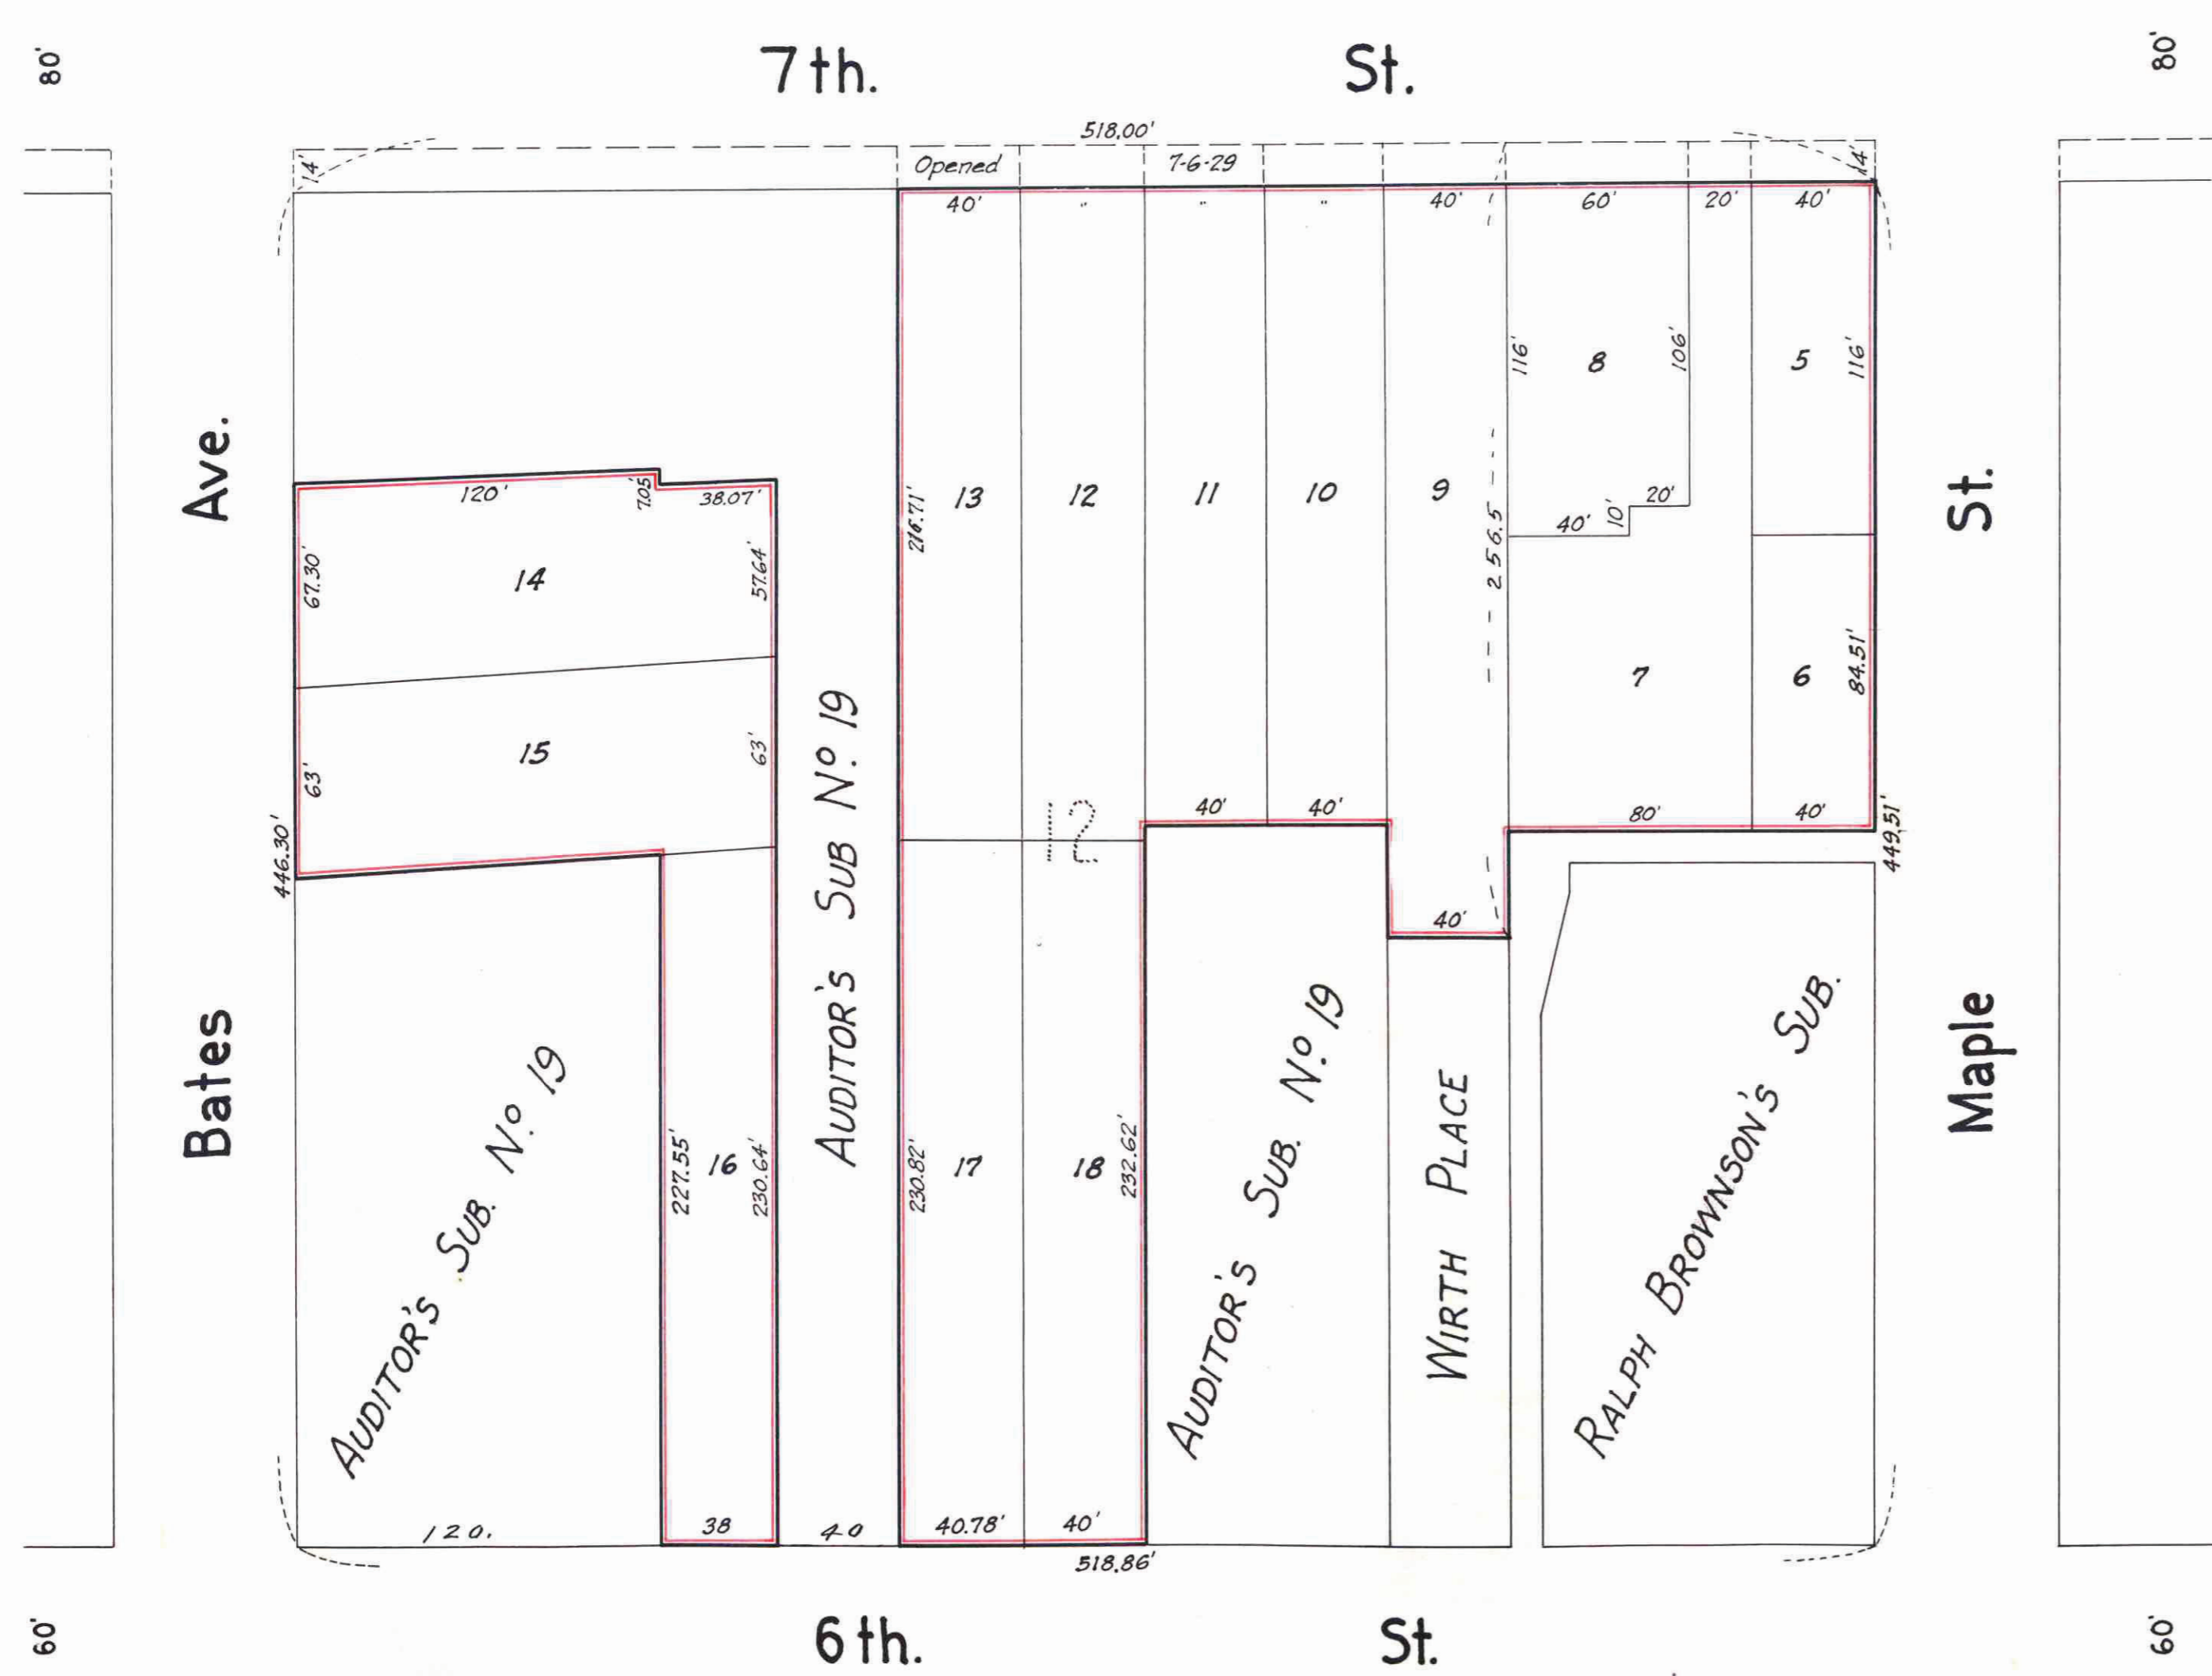

STATE OF MINNESOTA } On this 21<sup>st</sup> day of March A.D. 1932, personally appeared before me Paul N. Coates, County  
COUNTY OF RAMSEY } Surveyor of Ramsey County, to me well known, and acknowledged that he executed the  
foregoing certificate as his own free act and deed.

*C.H. Duple*  
Notary Public, Ramsey Co. Minn.  
My Commission Expires \_\_\_\_\_

STATE OF MINNESOTA } I, Geo. J. Ries, County Auditor, of the County and State aforesaid do hereby certify that in  
COUNTY OF RAMSEY } compliance with, and according to, the provisions of Section 2219 Mason's Minnesota Statutes for  
1927, I have as such County Auditor caused the following described tract of land to wit:- Block 6, Lyman Dayton's  
Addition, except that part thereof taken for the opening of Bates Ave., and Block 12 of said addition excepting therefrom  
Auditor's Subdivision No. 19, Wirth Place, Ralph Brownson's Subdivision, and the Northerly 14 feet taken for widening of  
Seventh St., to be platted, and hereafter known as Auditor's Subdivision No. 72, St. Paul, Minn. as show on  
this plat.

Witness my hand and official seal this 21<sup>st</sup> day of March A.D. 1932.

IN PRESENCE OF:

*S.C. Kingwald*  
*John F. Barthelme*

*Geo. J. Ries*  
COUNTY AUDITOR

STATE OF MINNESOTA } On this 21<sup>st</sup> day of March A.D. 1932, personally appeared before me Geo. J. Ries County Auditor  
COUNTY OF RAMSEY } of Ramsey County, to me well known, and acknowledged that he executed the foregoing certifi-  
cate as his own free act and deed.

*John F. Barthelme*  
Notary Public, Ramsey Co. Minn.  
My Commission Expires Dec 1, 1932

JOHN F. BARTHELME,  
Notary Public, Ramsey County, Minn.,  
My Commission Expires Dec. 1, 1932.

STATE OF MINNESOTA }  
COUNTY OF RAMSEY }  
Office of the Register of Deeds  
This is to certify that the above instrument  
was filed for record in this office on March  
the 21<sup>st</sup> day of March  
A. D. 1932, and that the  
same was duly recorded in Book 49  
of Plat Files  
of St. Paul Files  
By S.C. Kingwald  
Register of Deeds.  
By \_\_\_\_\_  
Deputy.

This plat document is an UNOFFICIAL copy of a Subdivision Plat or Registered Land Survey and is made available for information purposes only.

To obtain an official copy please contact the Ramsey County Recorder's Office.

832324