
AUDITOR'S SUBDIVISION No. 74

ST. PAUL, MINN.

Scale: 1"=50"

April 1932

832961

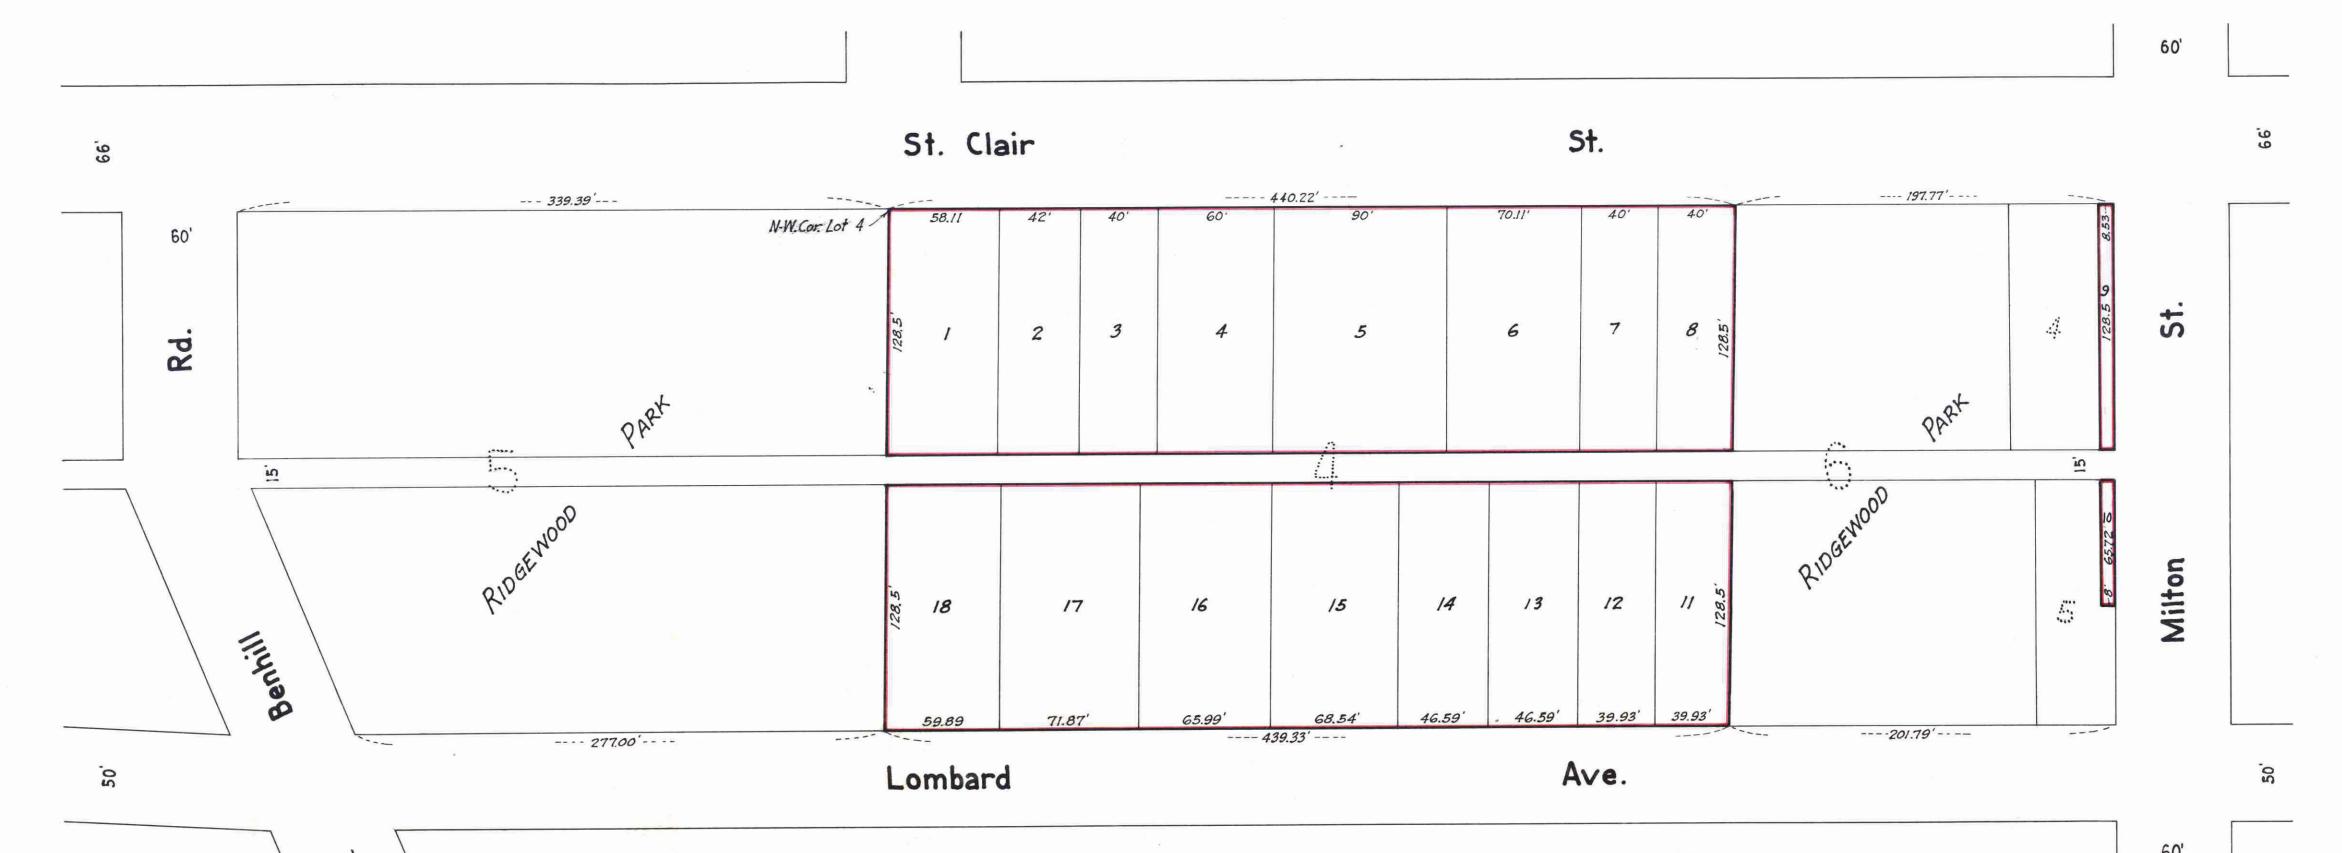

I, Paul N. Coates, County Surveyor of Ramsey Co. Minn., hereby certify to having platted the property as described on this map upon request and by order of the County Auditor as Auditor's Subdivision No.74 St. Paul, Minnesota, and the same is correct in accordance with records of Register of Deeds.

COUNTY OF RAMSEY On this be day of find A.D. 1932, personally appeared before me, Paul N. County OF RAMSEY Coates, County Surveyor of Ramsey County, to me well known, and acknowledged that he executed the foregoing certificate as his own free act and deed.

Notary Public, Ramsey Co. Minn. My Commission Expires_

totary Pablic, Runnery County, Minn. Motary Commission Expires Aug. 7, 1936.

This plat document is an UNOFFICIAL copy of a **Subdivision Plat or Registered Land Survey** and is made available for information purposes only.

To obtain an official copy please contact the Ramsey County Recorder's Office.

STATE OF MINNESOTA | 88 County of Ramsey | 88 Office of the Register of Deeds This is to certify that the within instrument same was duty recorded in Book ...

STATE OF MINNESOTA

I, Geo J. Ries, County Auditor of the County and State aforesaid do hereby certify that in compliance with, and according to the provisions of Section 2219, Mason's Minnesota Statutes for 1927, I have as such County Auditor caused the following described tract of land to wit: That part of Lot 4, Subdivision of Ayd's Farm 100 acres in N-W. of Section II, Twp. 28, Rge. 23, bounded on the N. by St. Clair St., on the E. by Block 6, Ridgewood Park, on the S. by Lombard Ave., and on the W. by Block 5 of said Ridgewood Park; also that part of said Lot 4 lying S. of St. Clair St., W. of Milton St., and E. and N. of Lots 4 and 5 of said Block 6., to be platted and hereafter known as Auditor's Subdivision No.74 St. Paul, Minn. as shown on this plat STATE OF MINNESOTA

Witness my hand and official seal this 6 day of April A.D. 1932.

STATE OF MINNESOTA On this day of April A.D. 1922, personally appeared before me, Geo. J. Ries, County of RAMSEY Auditor of Ramsey County, to me well known and, acknowledged that he executed the foregoing certificate as his own free act and deed.

Notary Public, Ramsey Co. Minn.
My Commission Expires Dec 1913