


HUEBSCHER'S ADDITION

RAMSEY COUNTY - MINN.

SCALE 50 FEET PER INCH

CHAS. MURRAY, SURVEYOR.

O INDICATES IRON MONUMENT.

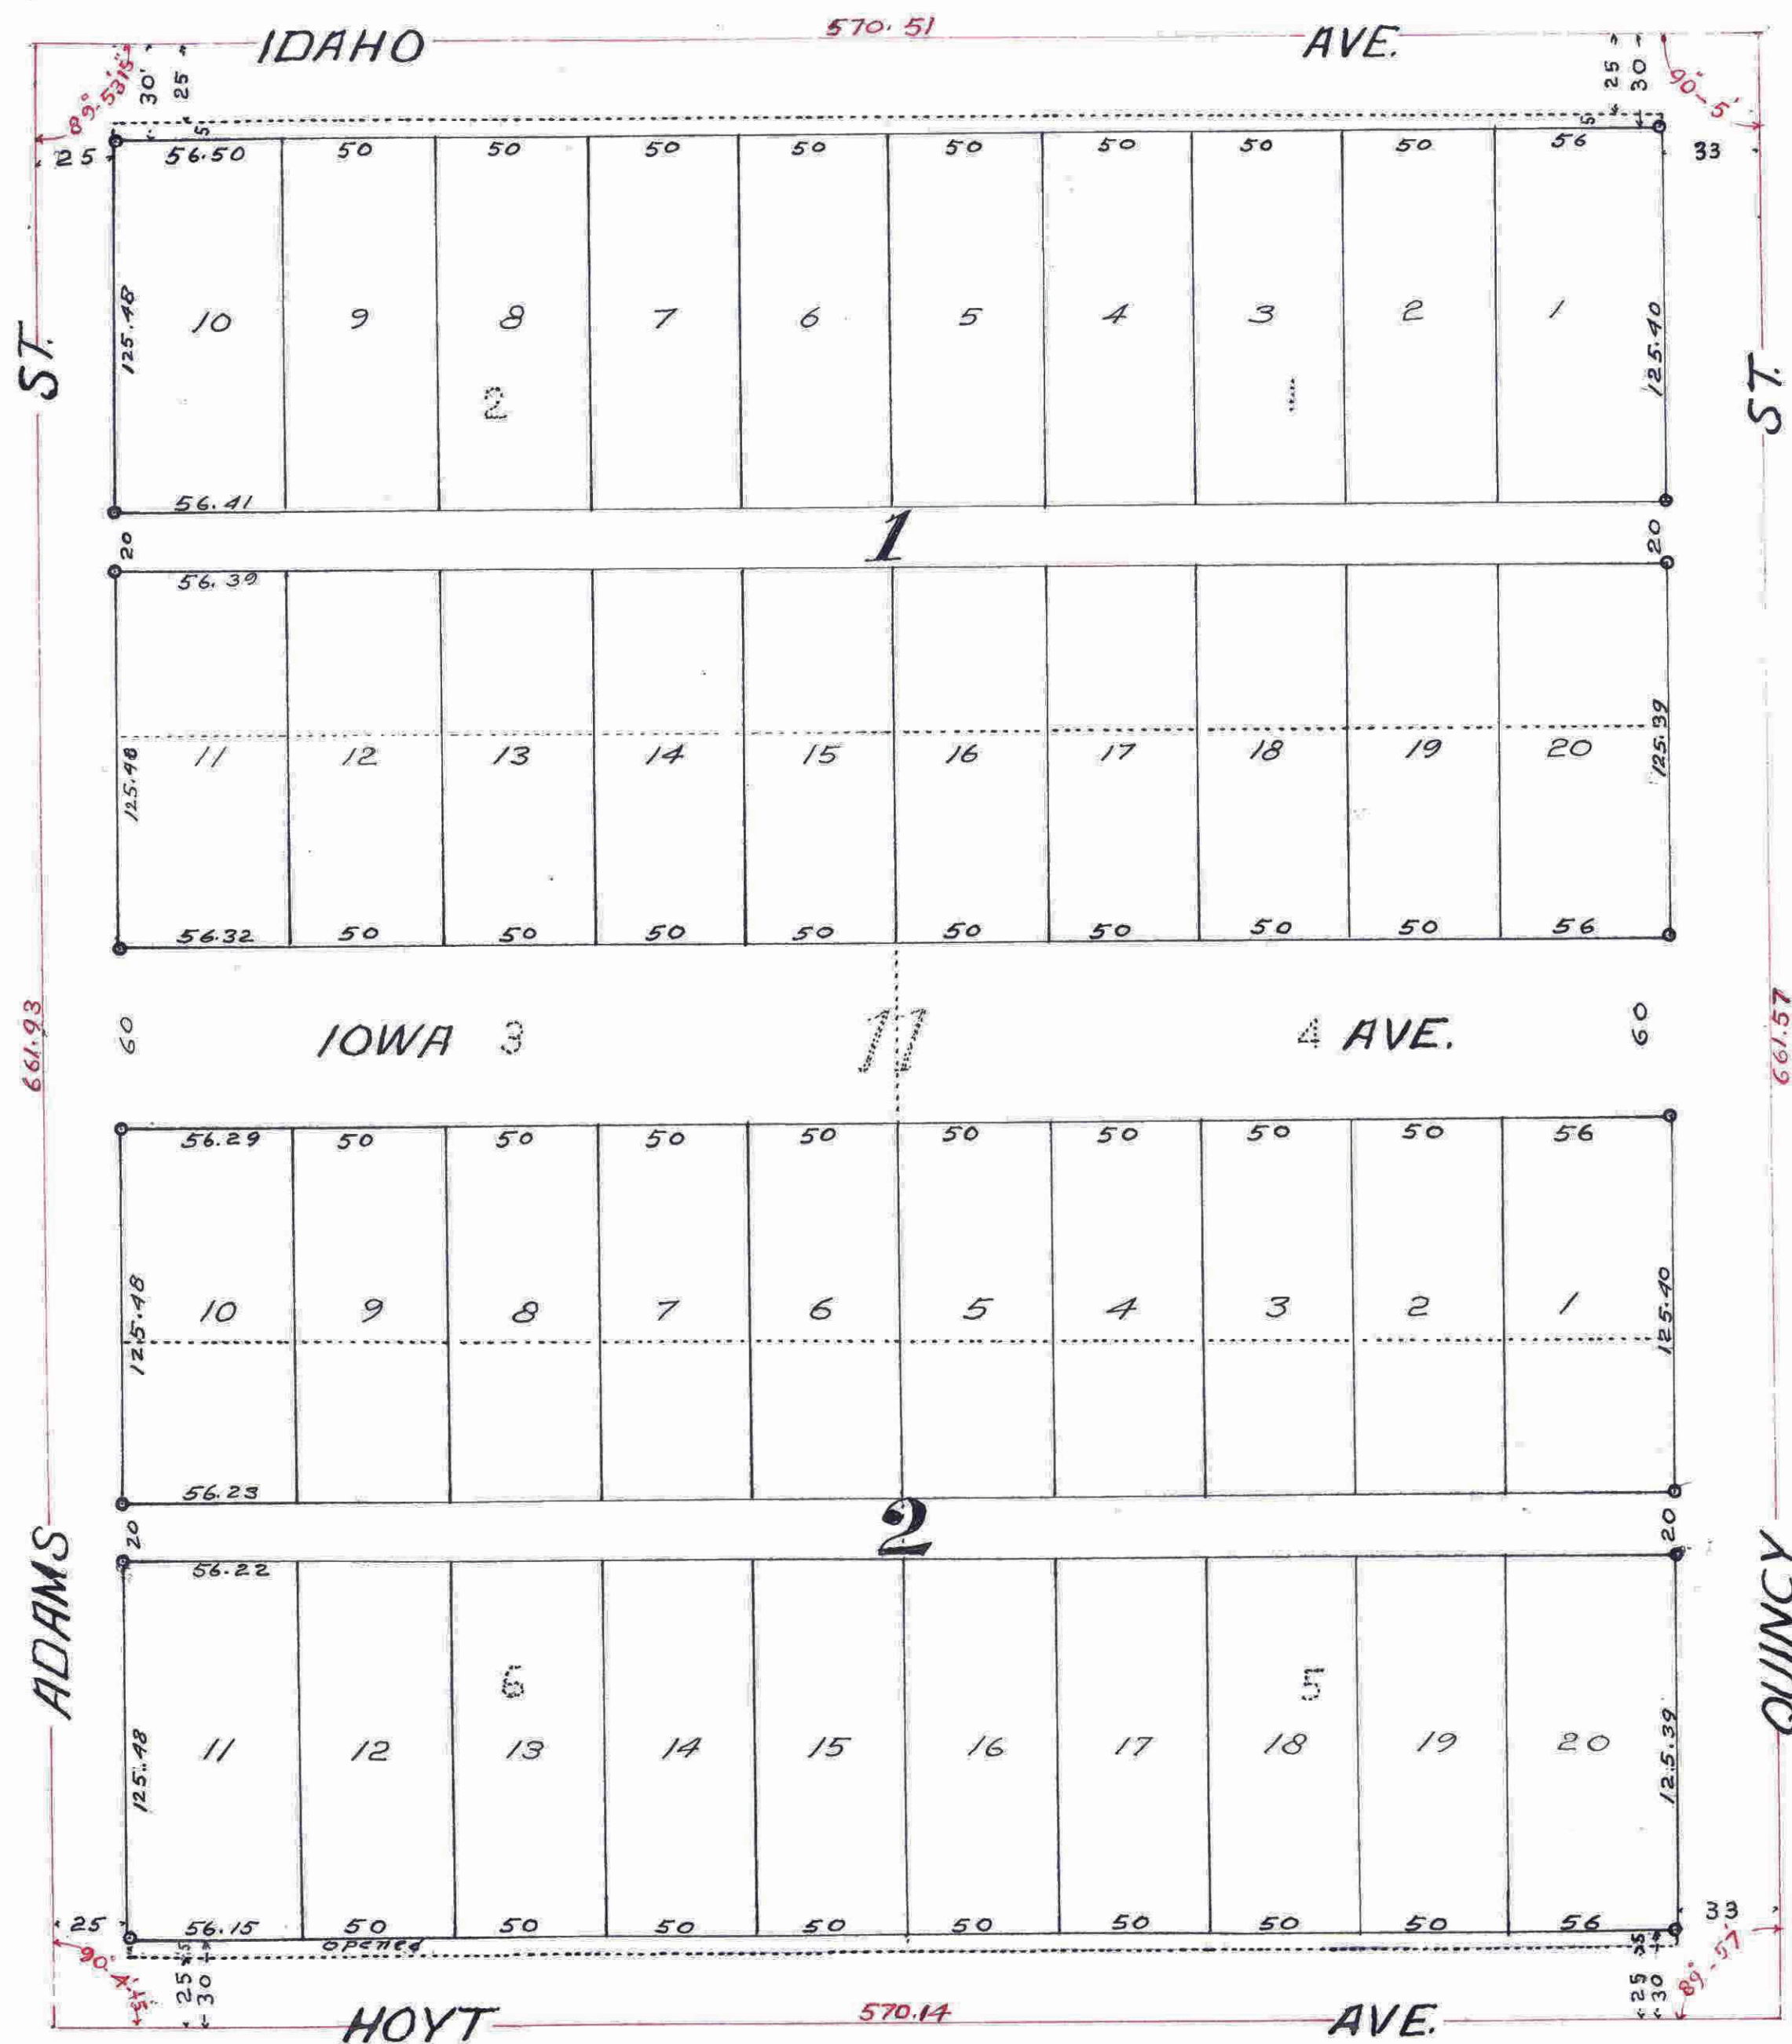

STATE OF MINNESOTA
 County of Ramsey
 Office of the Registrar of Deeds
 This is to certify that the within instrument was filed for record in this office at St. Paul on the 13 day of June A. D. 1932 at 11:25 o'clock A. M., and that the same was duly recorded in Book 50 of Official Plats, Page 4
Chas. Murray
 Register of Deeds.
 Deputy.

This plat document is an UNOFFICIAL copy of a Subdivision Plat or Registered Land Survey and is made available for information purposes only.
 To obtain an official copy please contact the Ramsey County Recorder's Office.

I hereby certify to having surveyed, and platted the property shown on this map as Huebscher's Addition, Ramsey Co. Minn. and that there is no wet land on the same, and that I have placed iron monuments as shown hereon and that the same is correct.
Chas. Murray surveyor.

State of Minnesota } ss. On this 20th day of April 1932 before me personally appeared Chas. Murray County of Ramsey } to me well known who being duly sworn acknowledged that he executed the foregoing certificate as his own free act and deed.
Chas. Murray
 My Commission expires June 15, 1933 Notary Public Ramsey County, Minnesota

This is to certify that Julia Huebscher and Herman Huebscher her husband Owners of Block II come have caused the same to be surveyed and platted, and to be hereafter known as Huebscher's Addition Ramsey Co. Minn. and hereby dedicate to the Public for public use forever all streets, Avenues, and Alleys shown hereon.
 Witness our hands and seals this 20th day of April 1932

In presence of
Marguerite Albert Julia Huebscher
Melvin J. Ford Herman Huebscher

State of Minnesota } ss. On this 20th day of April 1932 before me personally appeared County of Ramsey } Julia Huebscher and Herman Huebscher her husband to me well known who being duly sworn acknowledged that they are the persons named in the foregoing certificate and that they executed the same as their own free act and deed.

Melvin J. Ford
 My Commission expires February 23, 1935 Notary Public Ramsey County, Minnesota

Accepted and approved this 22nd day of June 1932
James L. Jordan } Plat Commission
F. L. Brown }
Milton Roen Commissioner of Public Works

Accepted by the Council June 8th - 1932
 Approved June 8th - 1932
Paul Head City Clerk

This is to certify that Johanna Nelson holder of a mortgage on part of Lot's Block II come, hereby gives her consent to the platting of the foregoing named property to be called Huebscher's Addition Ramsey Co. Minn. Witness my hand and seal this 26th day of May 1932

In presence of
Flavia Johnson Johanna Nelson
Sedona Wilcox

State of Minnesota } ss. On this 26th day of May 1932 before me personally appeared County of Ramsey } Johanna Nelson to me well known who acknowledged that she executed the foregoing certificate as her own free act and deed.

William R. Muffler
 My Commission expires July 27, 1937 Notary Public Ramsey County Minnesota

835675

TAXES PAID AND TRANSFER EXPENSE
 JUN 10 1932
 GEO. J. RIES
 Ramsey County, Minn.

JUN 10 1932
 EUGENE E. OBST, Treasurer
 DEPARTMENT OF FINANCE
 ST. PAUL, MINN.

All Installments of Assessments due on the within instrument to be paid
 JUN 10 1932
 DEPARTMENT OF FINANCE
 ST. PAUL, MINN.
 MILTON ROEN, COM'R FINANCE
 By *Chas. Murray*