


835471

# SCHURR'S REARRANGEMENT

Scale 20 Feet per inch  
o Indicates iron.

Thomas Welch Surveyor

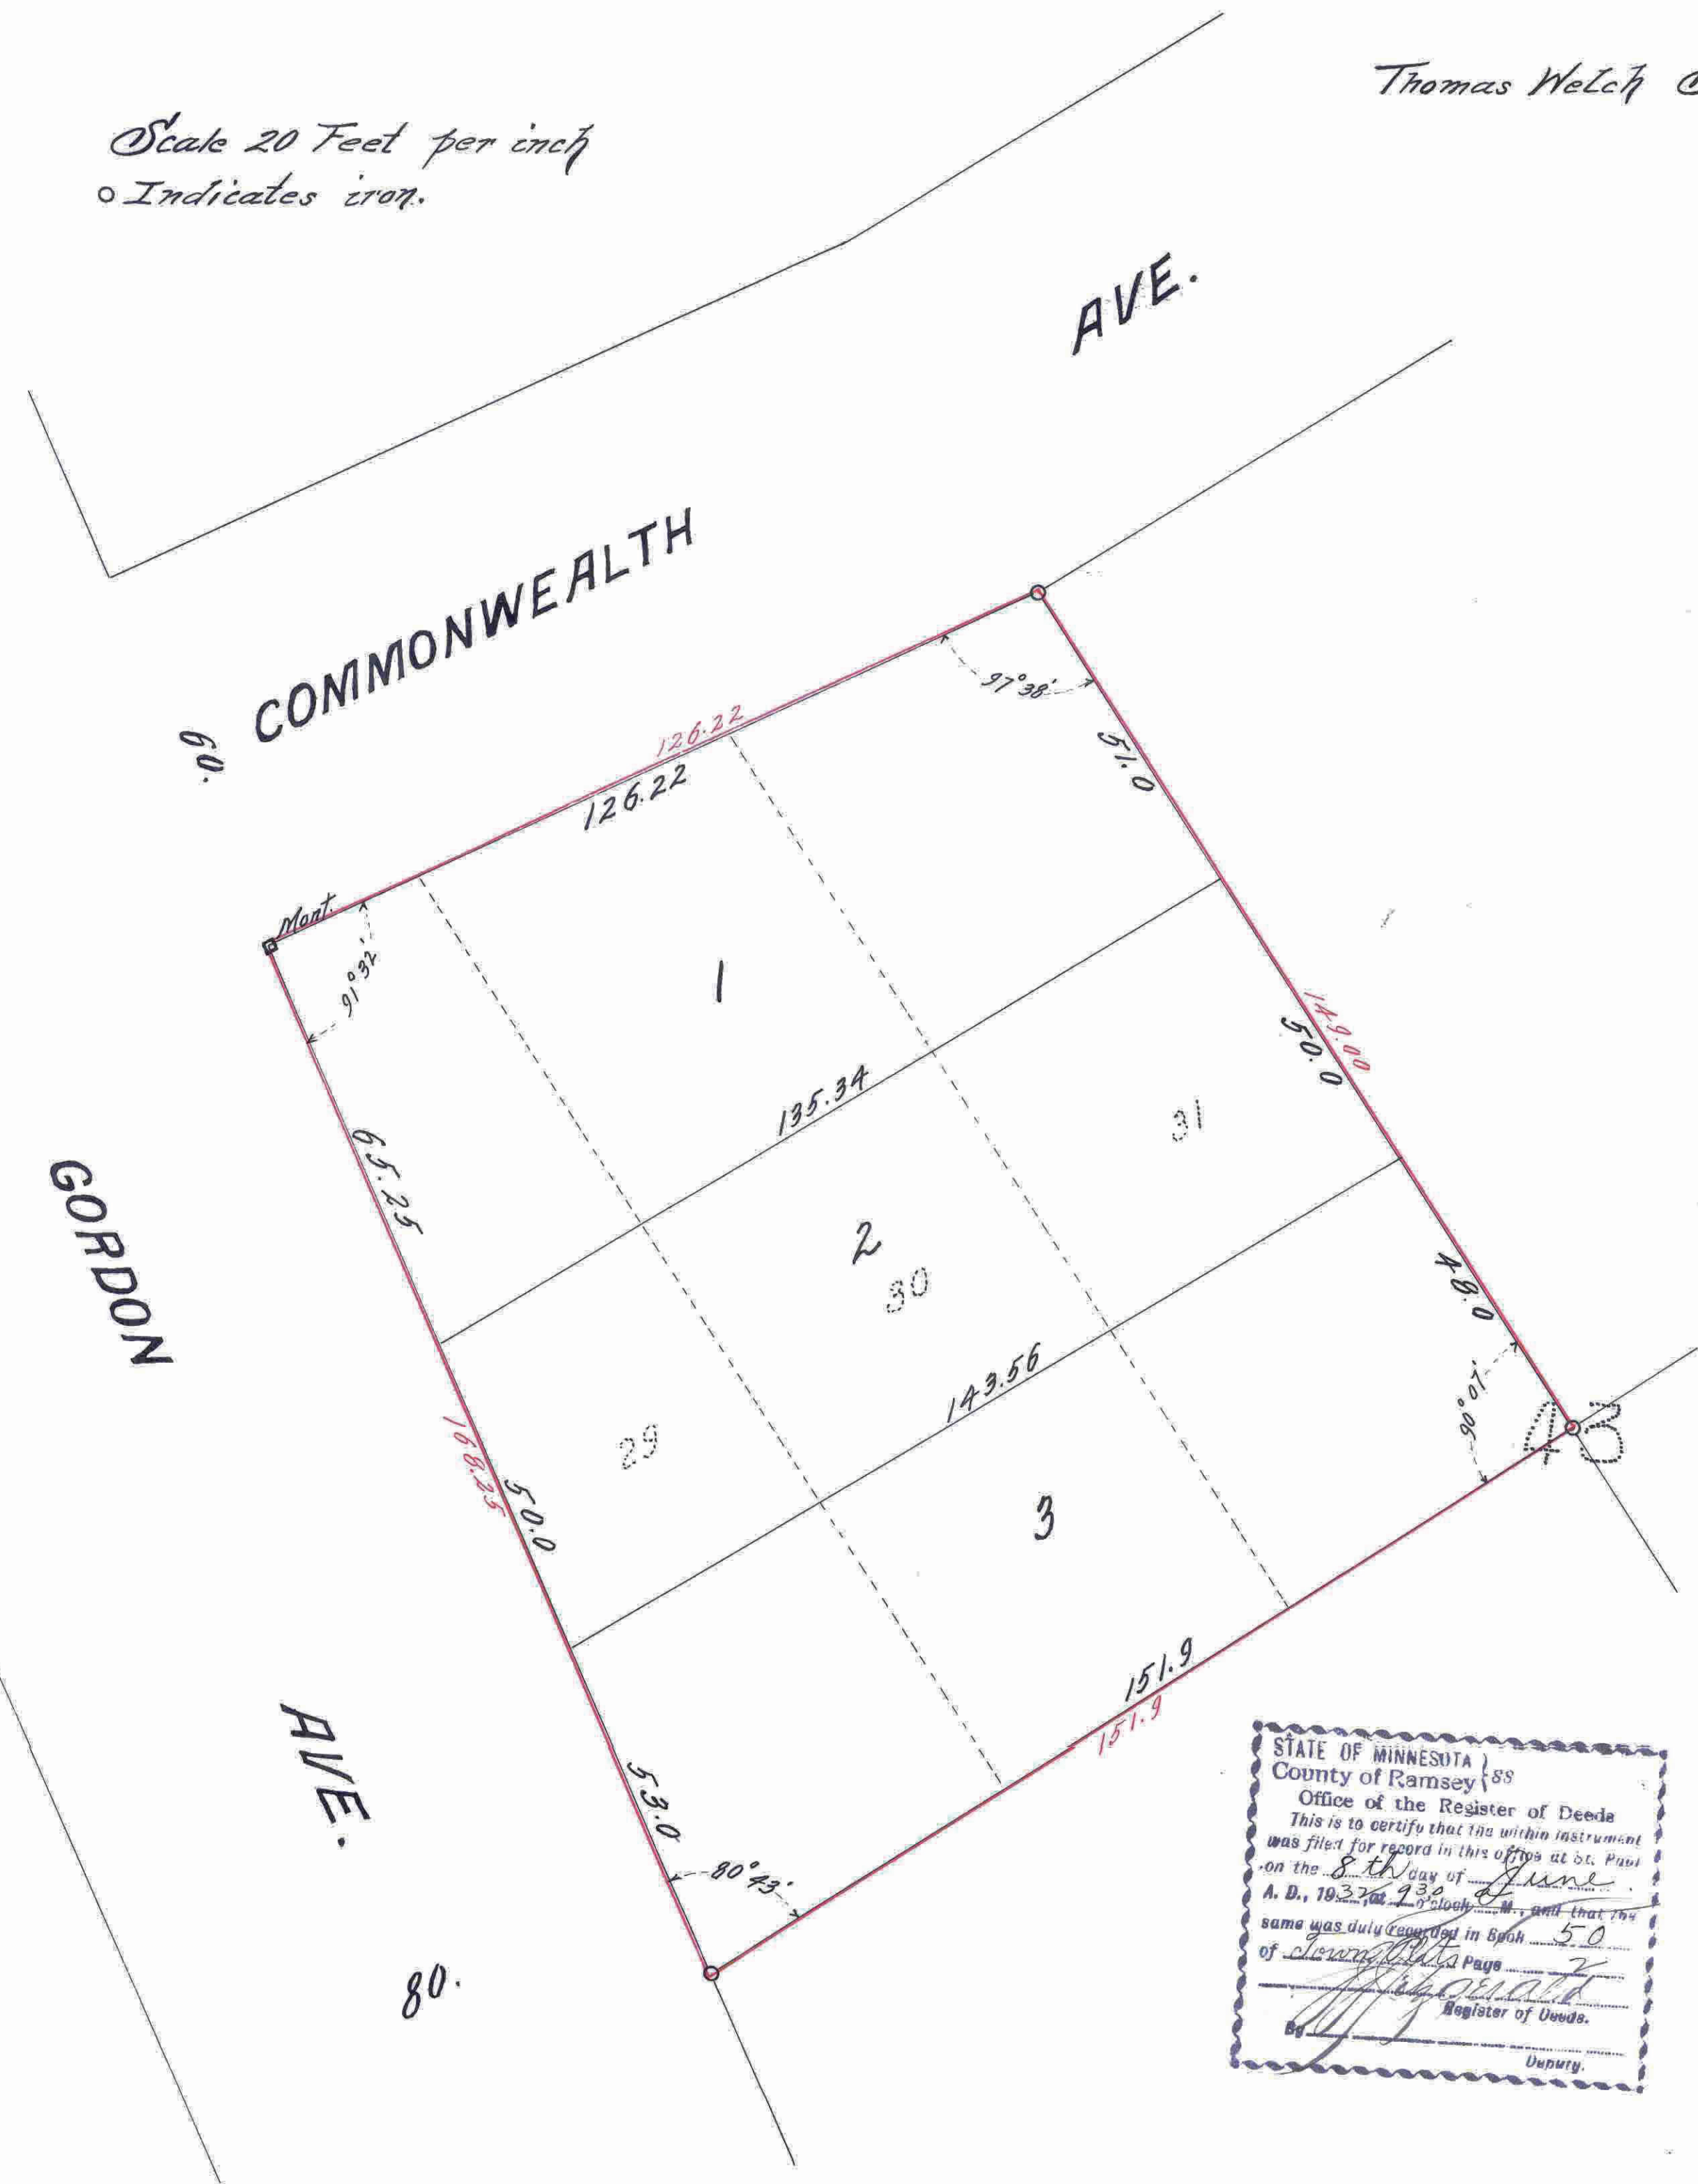

I hereby certify to having surveyed the property described on this plat as Schurr's Rearrangement and have placed irons at the corners as shown and the same is correct.  
There is no low wet ground nor any traveled road or easement on or across same, except as shown.  
Thomas Welch  
Surveyor.

State of Minnesota } On this 16<sup>th</sup> day of May  
County of Ramsey } A.D. 1932 before me personally appeared Thomas Welch, to me well known and acknowledged that he executed the foregoing certificate as his own free act and deed.  
Mark W. Woodruff  
Notary Public, Ramsey Co., Minn.  
My Commission expires, April 25, 1934

This is to certify that George J. Schurr, a widower, proprietor of Lots twenty nine (29) thirty (30) and thirty one (31) of Block forty three (43) St. Anthony Park North, has caused the same to be platted and hereafter known as, Schurr's Rearrangement, as shown on this plat and hereby dedicates to the public for public use forever, all the Avenues as hereon indicated.  
Witness my hand and seal this 17<sup>th</sup> day of May 1932

In presence of  
J. Duenthal }  
J. Stackton } George J. Schurr

State of Minnesota } On this 17<sup>th</sup> day of May A.D. 1932  
County of Ramsey } before me personally appeared, George J. Schurr a widower, to me well known, and acknowledged that he executed the foregoing certificate as his own free act and deed.  
Mark W. Woodruff  
Notary Public, Ramsey Co., Minn.  
My Commission expires, April 25, 1934

Accepted and approved this 1<sup>st</sup> day of June A.D. 1932  
George J. Schurr }  
J. L. Jordan } Plat  
Delta Loren } Commissioners  
Commissioner of Public Works.

Accepted by the Council, June 3<sup>rd</sup> - 1932  
Approved, June 3<sup>rd</sup> - 1932  
City Clerk

STATE OF MINNESOTA  
County of Ramsey  
Office of the Register of Deeds  
This is to certify that the within instrument was filed for record in this office at St. Paul on the 8<sup>th</sup> day of June A. D. 1932 and that the same was duly recorded in Book 50 of *Strang's* Page 7  
Register of Deeds  
Dunbar

TAXES PAID AND TRANSFER FEE PAID  
JUN 7 1932

All Installments of Assessments due on the within property to date are paid  
JUN 7 1932  
DEPARTMENT OF FINANCE  
ST. PAUL, MINN.  
JOHN A. MADONALDO, COMPTROLLER  
By *[Signature]*

Taxes for the year of 1932 to be paid within 30 days  
JUN 7 - 1932  
ELSA M. OBST, Treasurer  
RAMSEY COUNTY, MINN.  
By *[Signature]*

This plat document is an UNOFFICIAL copy of a Subdivision Plat or Registered Land Survey and is made available for information purposes only.  
To obtain an official copy please contact the Ramsey County Recorder's Office.

835471