


LARSON'S SECOND ADDITION RAMSEY COUNTY MINNESOTA

Surveyed by H.T. Purcell

Scale - 1" = 100'

o Indicates iron

May 7, 1932

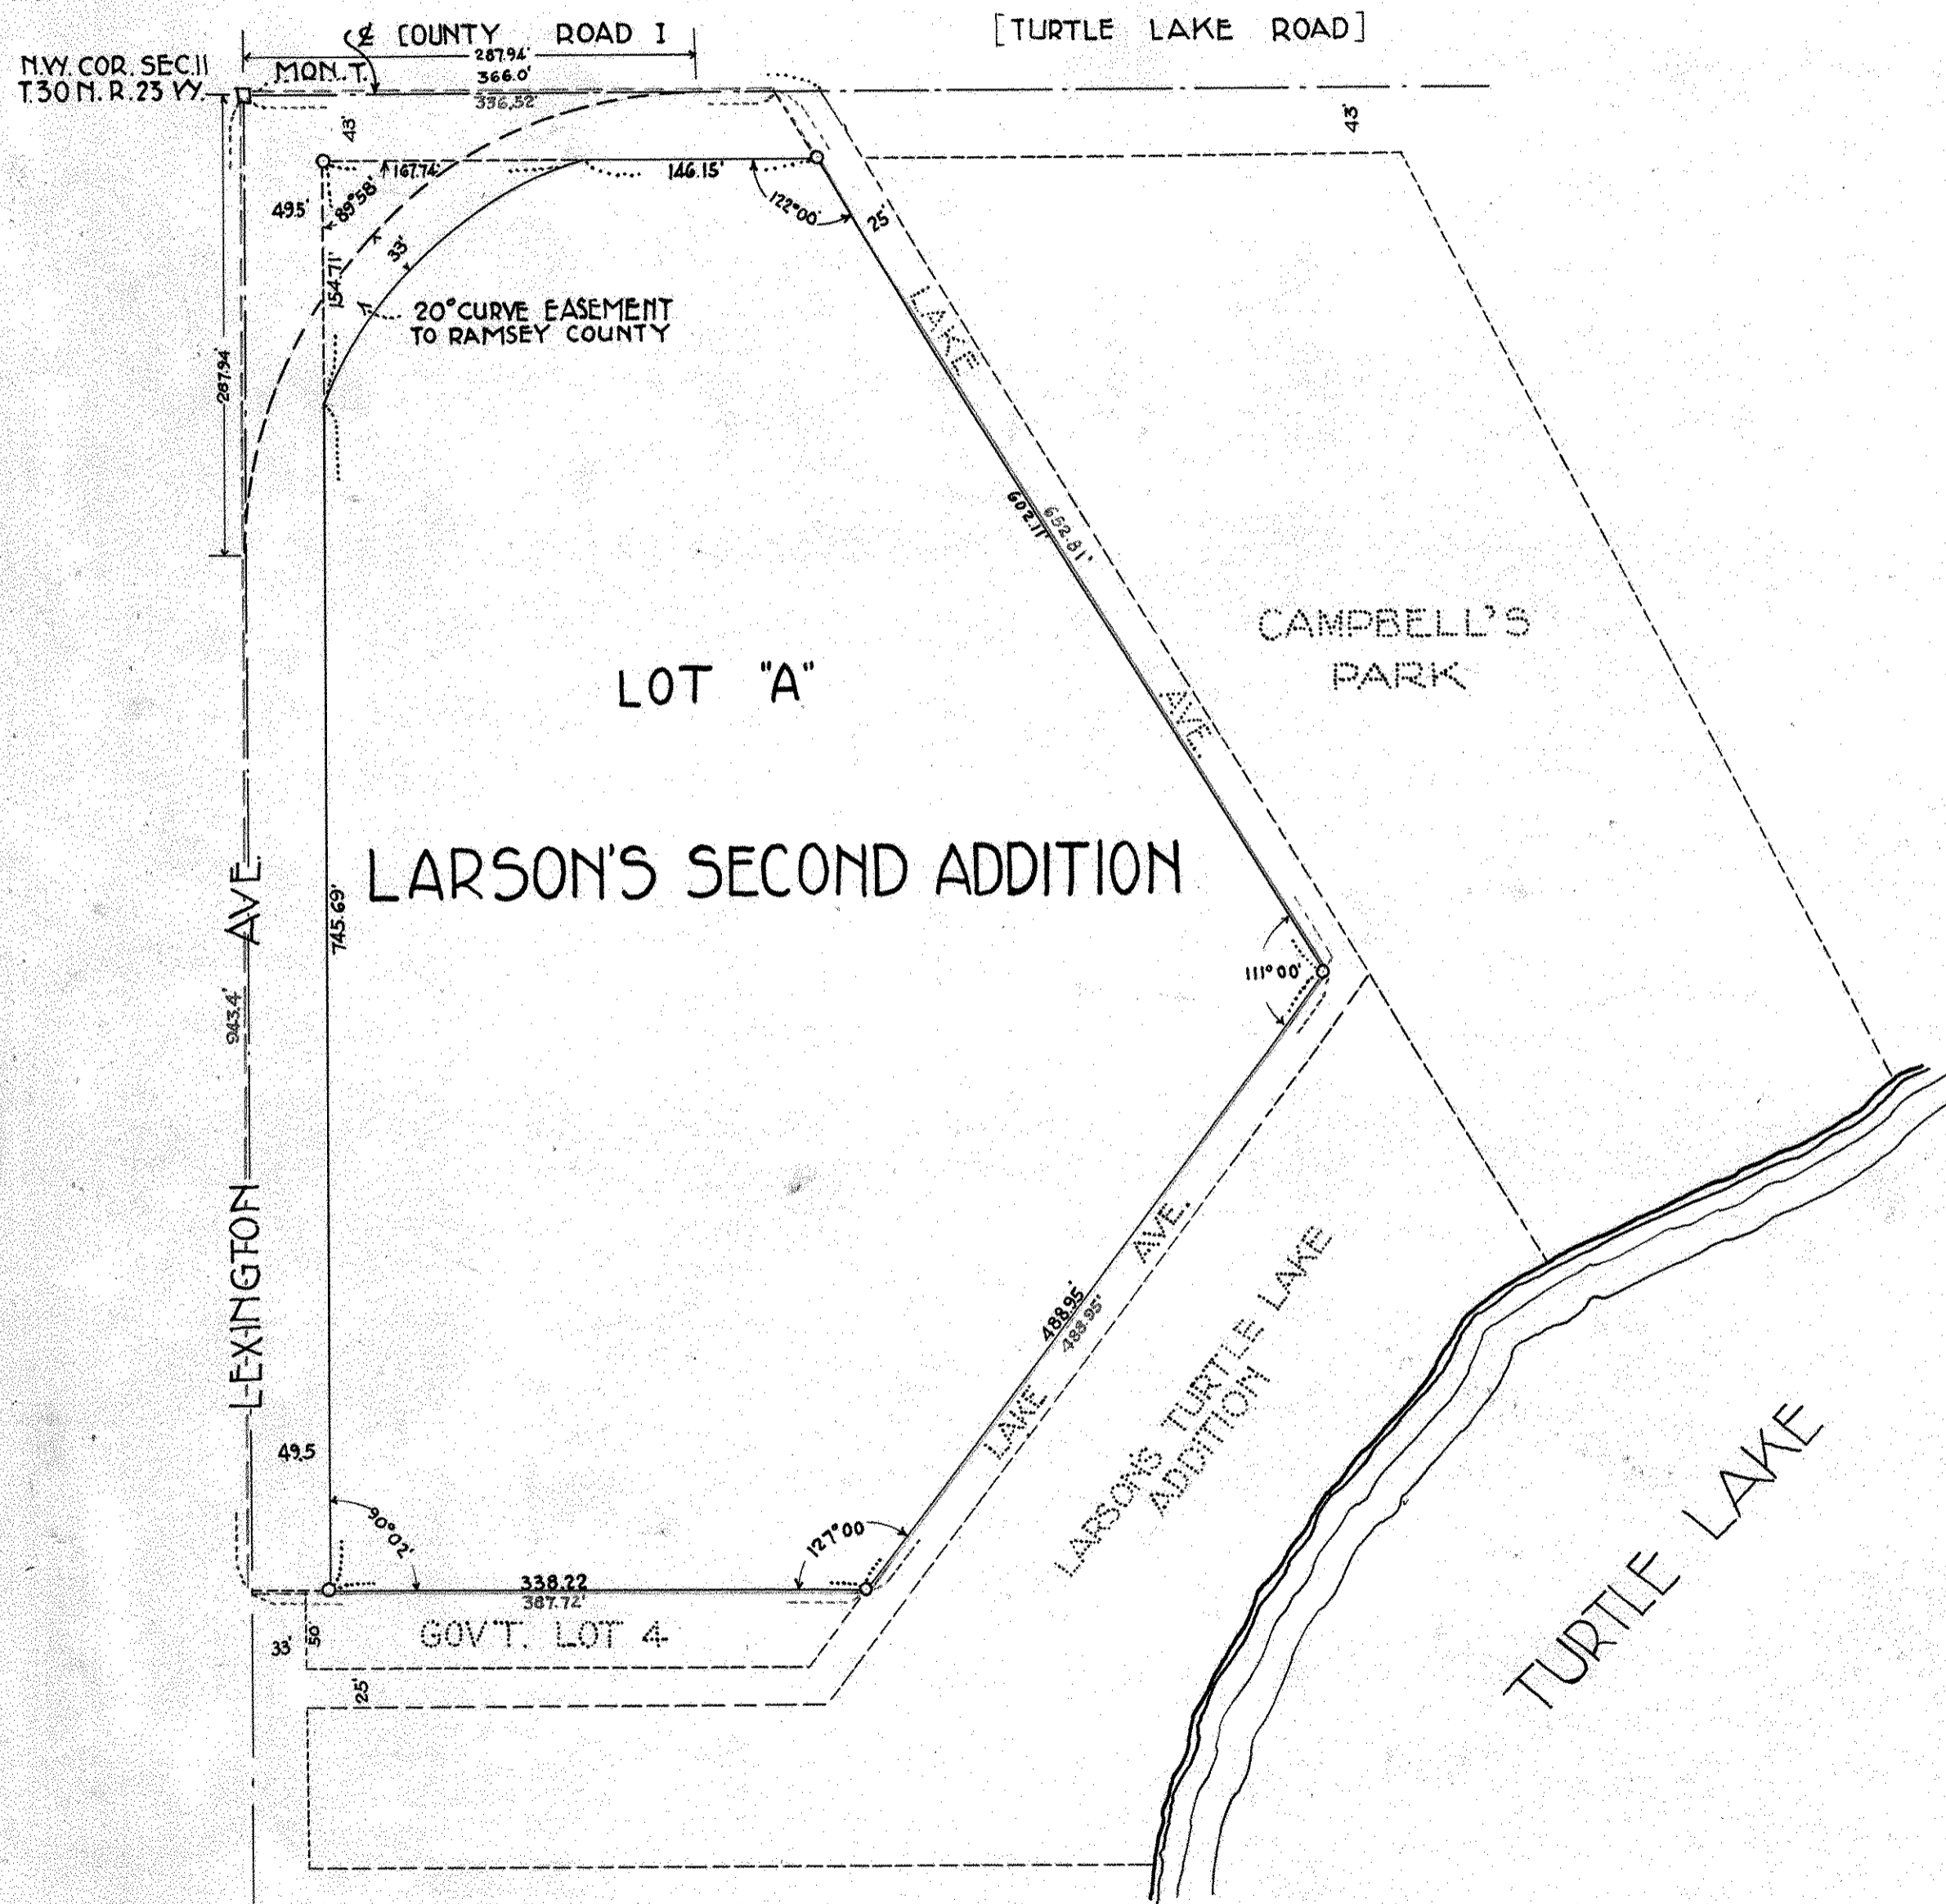

Hereby certify to having surveyed and platted the property described on this plat as Larson's Second Addition and have placed irons as indicated, and the same is correct. There is no low wet ground nor any easement or travelled road on or across same except as shown.

H.T. Purcell
SURVEYOR

STATE OF MINNESOTA)
COUNTY OF RAMSEY) On this 24th day of May A.D. 1932, before me, a notary public, within and for said county, personally appeared the undersigned, H.T. Purcell, to me well-known, and acknowledged that he executed the foregoing certificate as his own free act and deed.

Richard C. Little
NOTARY PUBLIC RAMSEY COUNTY, MINN.
MY COMMISSION EXPIRES JAN 15 1938

This is to certify that Ernest A. Larson and Augusta Larson, his wife, owners of all that part of Lot 4, Sec. 11, Town 30, Range 23 described as follows; Beginning at the N.W. Cor. of said Sec. 11; thence east along the north line of said Sec. 11, a distance of 336.52 ft.; thence S. 32° E., a distance of 652.81 ft.; thence S. 37° W., a distance of 488.95 ft.; thence west a distance of 387.72 ft. to the west line of said Sec. 11; thence N. 0° 02' along said west line of Sec. 11, a distance of 943.4 ft. to the point of beginning have caused the same to be surveyed and platted and hereafter known as "Larson's Second Addition" and hereby dedicate to the public, for public use forever, all streets, lanes and alleys as shown on this plat.

Witness our hands and seals this 24th day of May A.D. 1932.

IN PRESENCE OF
Mrs Kate A. Campbell
Eleanor Campbell

Ernest A. Larson
Augusta Larson

STATE OF MINNESOTA)
COUNTY OF RAMSEY) On this 24th day of May A.D. 1932, before me, a notary public within and for said county, personally appeared the undersigned, Ernest A. Larson and Augusta Larson, his wife, to me known to be the proprietors of the property described on this plat as "Larson's Second Addition" and acknowledged that they executed the foregoing certificate as their own free act and deed.

Richard C. Little
NOTARY PUBLIC, RAMSEY COUNTY MINN.
MY COMMISSION EXPIRES JAN. 15 1938

Accepted and approved this 3rd day of June A.D. 1932

George H. Hennock
James W. Jordan
F. L. Bruen
Milton Rosen

PLAT COMMISSIONERS

COMMISSIONER OF PUBLIC WORKS

Recorded June 23 1932

Accepted and approved by the Board of County Commissioners this 3rd day of June A.D. 1932

Geo J. O'Brien
COUNTY AUDITOR.
Abstract # 836,128