

AUDITOR'S SUBDIVISION No. 75

ST. PAUL, MINN.

Scale: 1 in. = 50 ft.

April 1932

835152


This plat document is an UNOFFICIAL copy of a Subdivision Plat or Registered Land Survey and is made available for information purposes only.



To obtain an official copy please contact the Ramsey County Recorder's Office.

I, Paul N. Coates, County Surveyor of Ramsey County, Minnesota, hereby certify to having platted the property as described on this map upon request and by order of the County Auditor, as Auditor's Subdivision No. 75, St. Paul, Minn., and the same is correct in accordance with records of Register of Deeds.

Paul N. Coates
COUNTY SURVEYOR

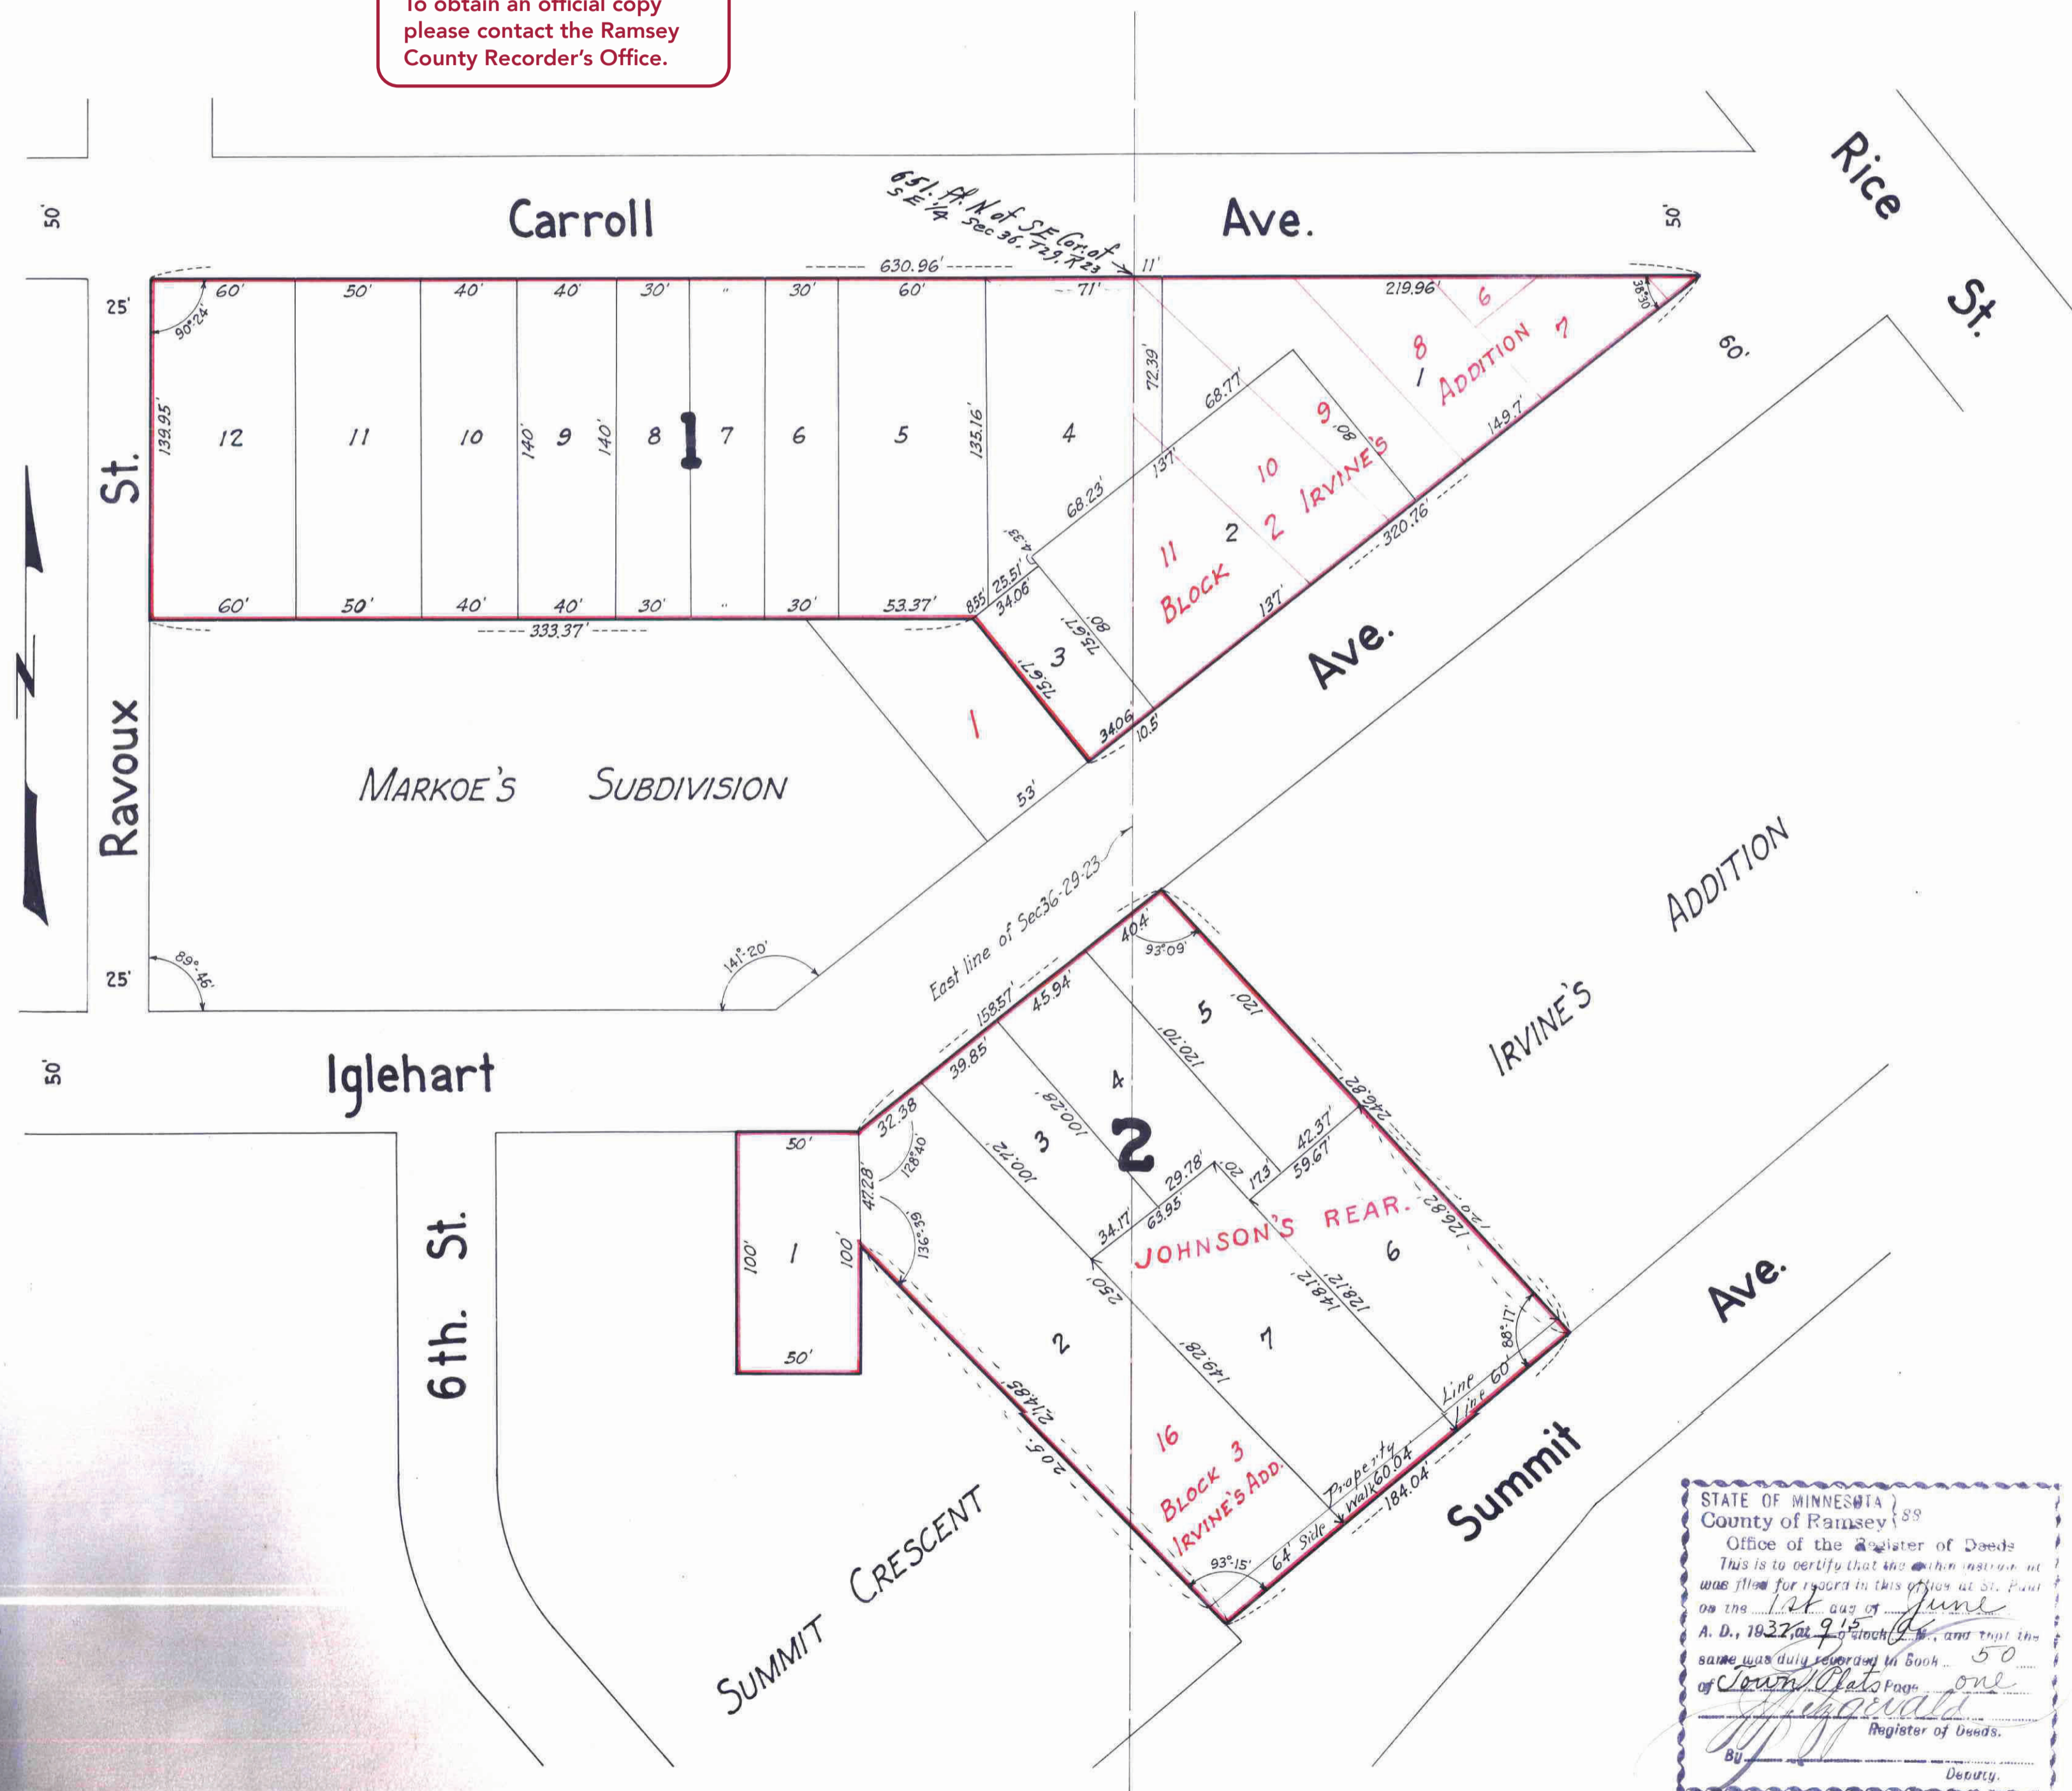

STATE OF MINNESOTA } On this 28th day of May A.D. 1932, personally appeared before me Paul N. Coates, County Surveyor of Ramsey County, to me well known and acknowledged that he executed the foregoing certificate as his own free act and deed.

L. H. Jalmer
Notary Public, Ramsey Co. Minnesota
My Commission Expires _____

STATE OF MINNESOTA } I, Geo. J. Ries, County Auditor of the County and State aforesaid do hereby certify that in compliance with, and according to, the provisions of Section 2219 Mason's Minnesota Statutes for 1927, I have as such County Auditor caused the following described tract of land to wit- That part of the S-E 1/4 of Sec. 36, Twp. 29 N., Rge. 23 W., bounded on the N. by the S. line of Carroll Ave., on the E. by the E. line of said Section, on the S. by Markoe's Subdivision, and on the W. by Ravoux St., also all that part of said Quarter Section lying S. of Iglehart Ave. N'y. of Lot 16, Block 3, Irvine's Addition to St. Paul and between Summit Crescent and Johnson's Rearrangement of part of Block 3, Irvine's Addition and part of the S-E 1/4 of Sec. 36, Twp. 29 N., Rge. 23 W.; Lot 16, Block 3, and that part of Block 2, Irvine's Addition lying S. of Carroll Ave.; Lot 1, Markoe's Subdivision excepting therefrom the SW'ly. 53'; and all of Johnson's Rearrangement of part of Block 3, Irvine's Addition and part of the S-E 1/4 of Sec. 36, Twp. 29 N., Rge. 23 W., to be platted, and hereafter known as Auditor's Subdivision No. 75, St. Paul, Minn. as shown on this plat.

Witness my hand and official seal this 30th day of May A.D. 1932.

IN PRESENCE OF:

J. A. Wingroed

J. H. Harshbarger

COUNTY AUDITOR

STATE OF MINNESOTA } On this 31st day of May A.D. 1932, personally appeared before me Geo. J. Ries, County Auditor of Ramsey County, to me well known, and acknowledged that he executed the foregoing certificate as his own free act and deed.

John F. Kartheiser
Notary Public, Ramsey Co. Minnesota
My Commission Expires 12/1/1932

JOHN F. KARTHEISER,
Notary Public, Ramsey County, Minn.,
My Commission Expires Dec. 1 1932.

STATE OF MINNESOTA }
County of Ramsey }
Office of the Register of Deeds }
This is to certify that the within instrument was filed for record in this office at St. Paul on the 1st day of June A. D., 1932, at 9:15 A.M., and that the same was duly recorded in Book 50 of Town Plats Page one of *Wingroed* Register of Deeds.
By *J. A. Wingroed* Deputy.

835152