


AUDITOR'S SUBDIVISION No. 76

RAMSEY CO. MINN.

Scale: lin. = 200 ft. June 1932

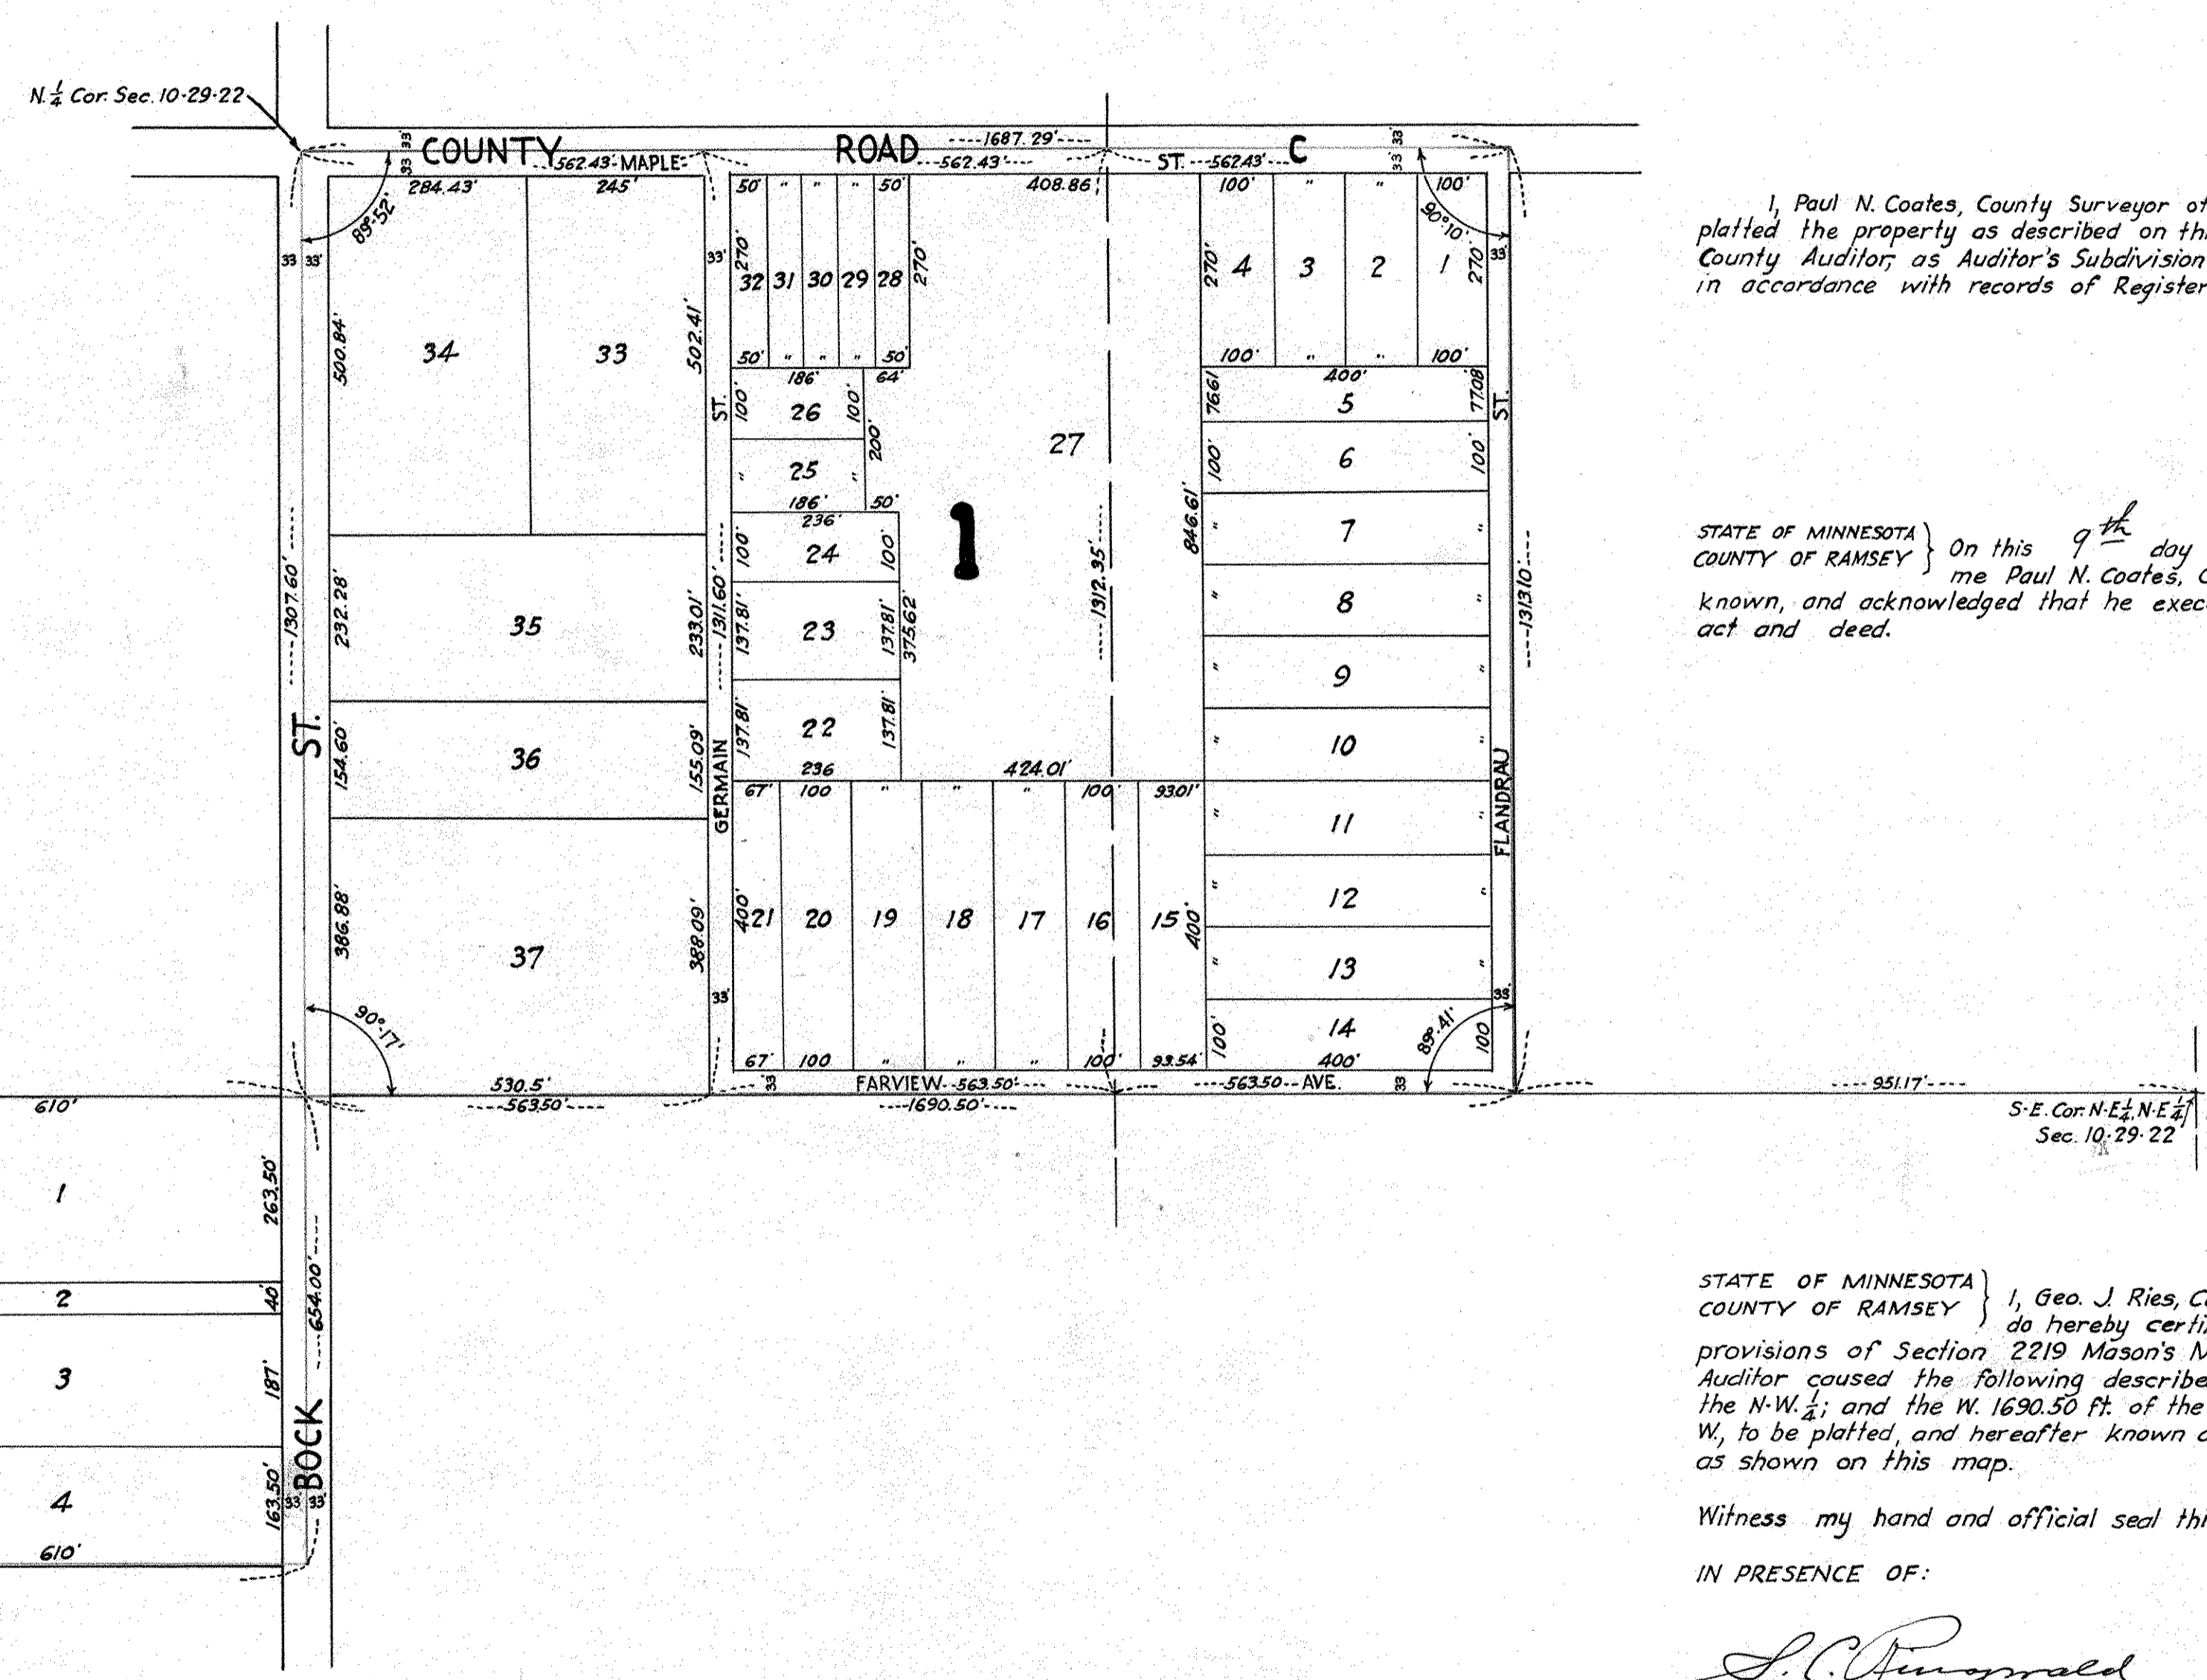

I, Paul N. Coates, County Surveyor of Ramsey County, Minnesota hereby certify to having platted the property as described on this map upon request and by order of the County Auditor, as Auditor's Subdivision No. 76 Ramsey Co. Minn., and the same is correct in accordance with records of Register of Deeds.

Paul N. Coates
COUNTY SURVEYOR

STATE OF MINNESOTA } On this 9th day of June A.D. 1932, personally appeared before
COUNTY OF RAMSEY } me Paul N. Coates, County Surveyor of Ramsey County, to me well
known, and acknowledged that he executed the foregoing certificate as his own free
act and deed.

L. H. Palmer
Notary Public, Ramsey Co. Minn.
My Commission Expires Aug. 7, 1936

STATE OF MINNESOTA } I, Geo. J. Ries, County Auditor of the County and State aforesaid
COUNTY OF RAMSEY } do hereby certify that in compliance with, and according to, the
provisions of Section 2219 Mason's Minnesota Statutes for 1927, I have as such County
Auditor caused the following described tract of land to wit: The N. 1/2 of the S.E. 1/4 of
the N.W. 1/4; and the N. 1690.50 ft. of the N. 1/2 of the N.E. 1/4 of Section 10, Twp. 29 N., Rge. 22
W., to be platted, and hereafter known as Auditor's Subdivision No. 76, Ramsey Co. Minn.
as shown on this map.

Witness my hand and official seal this 9th day of June A.D. 1932.

IN PRESENCE OF:

S. C. Fitzgerald

J. H. Hartweiser

Geo. J. Ries
COUNTY AUDITOR

STATE OF MINNESOTA } On this 9th day of June A.D. 1932, personally
COUNTY OF RAMSEY } appeared before me Geo. J. Ries, County Auditor of Ramsey County, to
me well known, and acknowledged that he executed the foregoing certificate as
his own free act and deed.

John A. Hartweiser
Notary Public, Ramsey Co. Minn.
My Commission Expires 12/1/1932

Recorded June 9 1932

Township # 134 865
Abstract # 835551