

This plat document is an UNOFFICIAL copy of a Subdivision Plat or Registered Land Survey and is made available for information purposes only.




To obtain an official copy please contact the Ramsey County Recorder's Office.

HAMER'S SUBDIVISION

ST. PAUL, MINN.

136666

Scale 50' = 1"
 o Indicates Iron

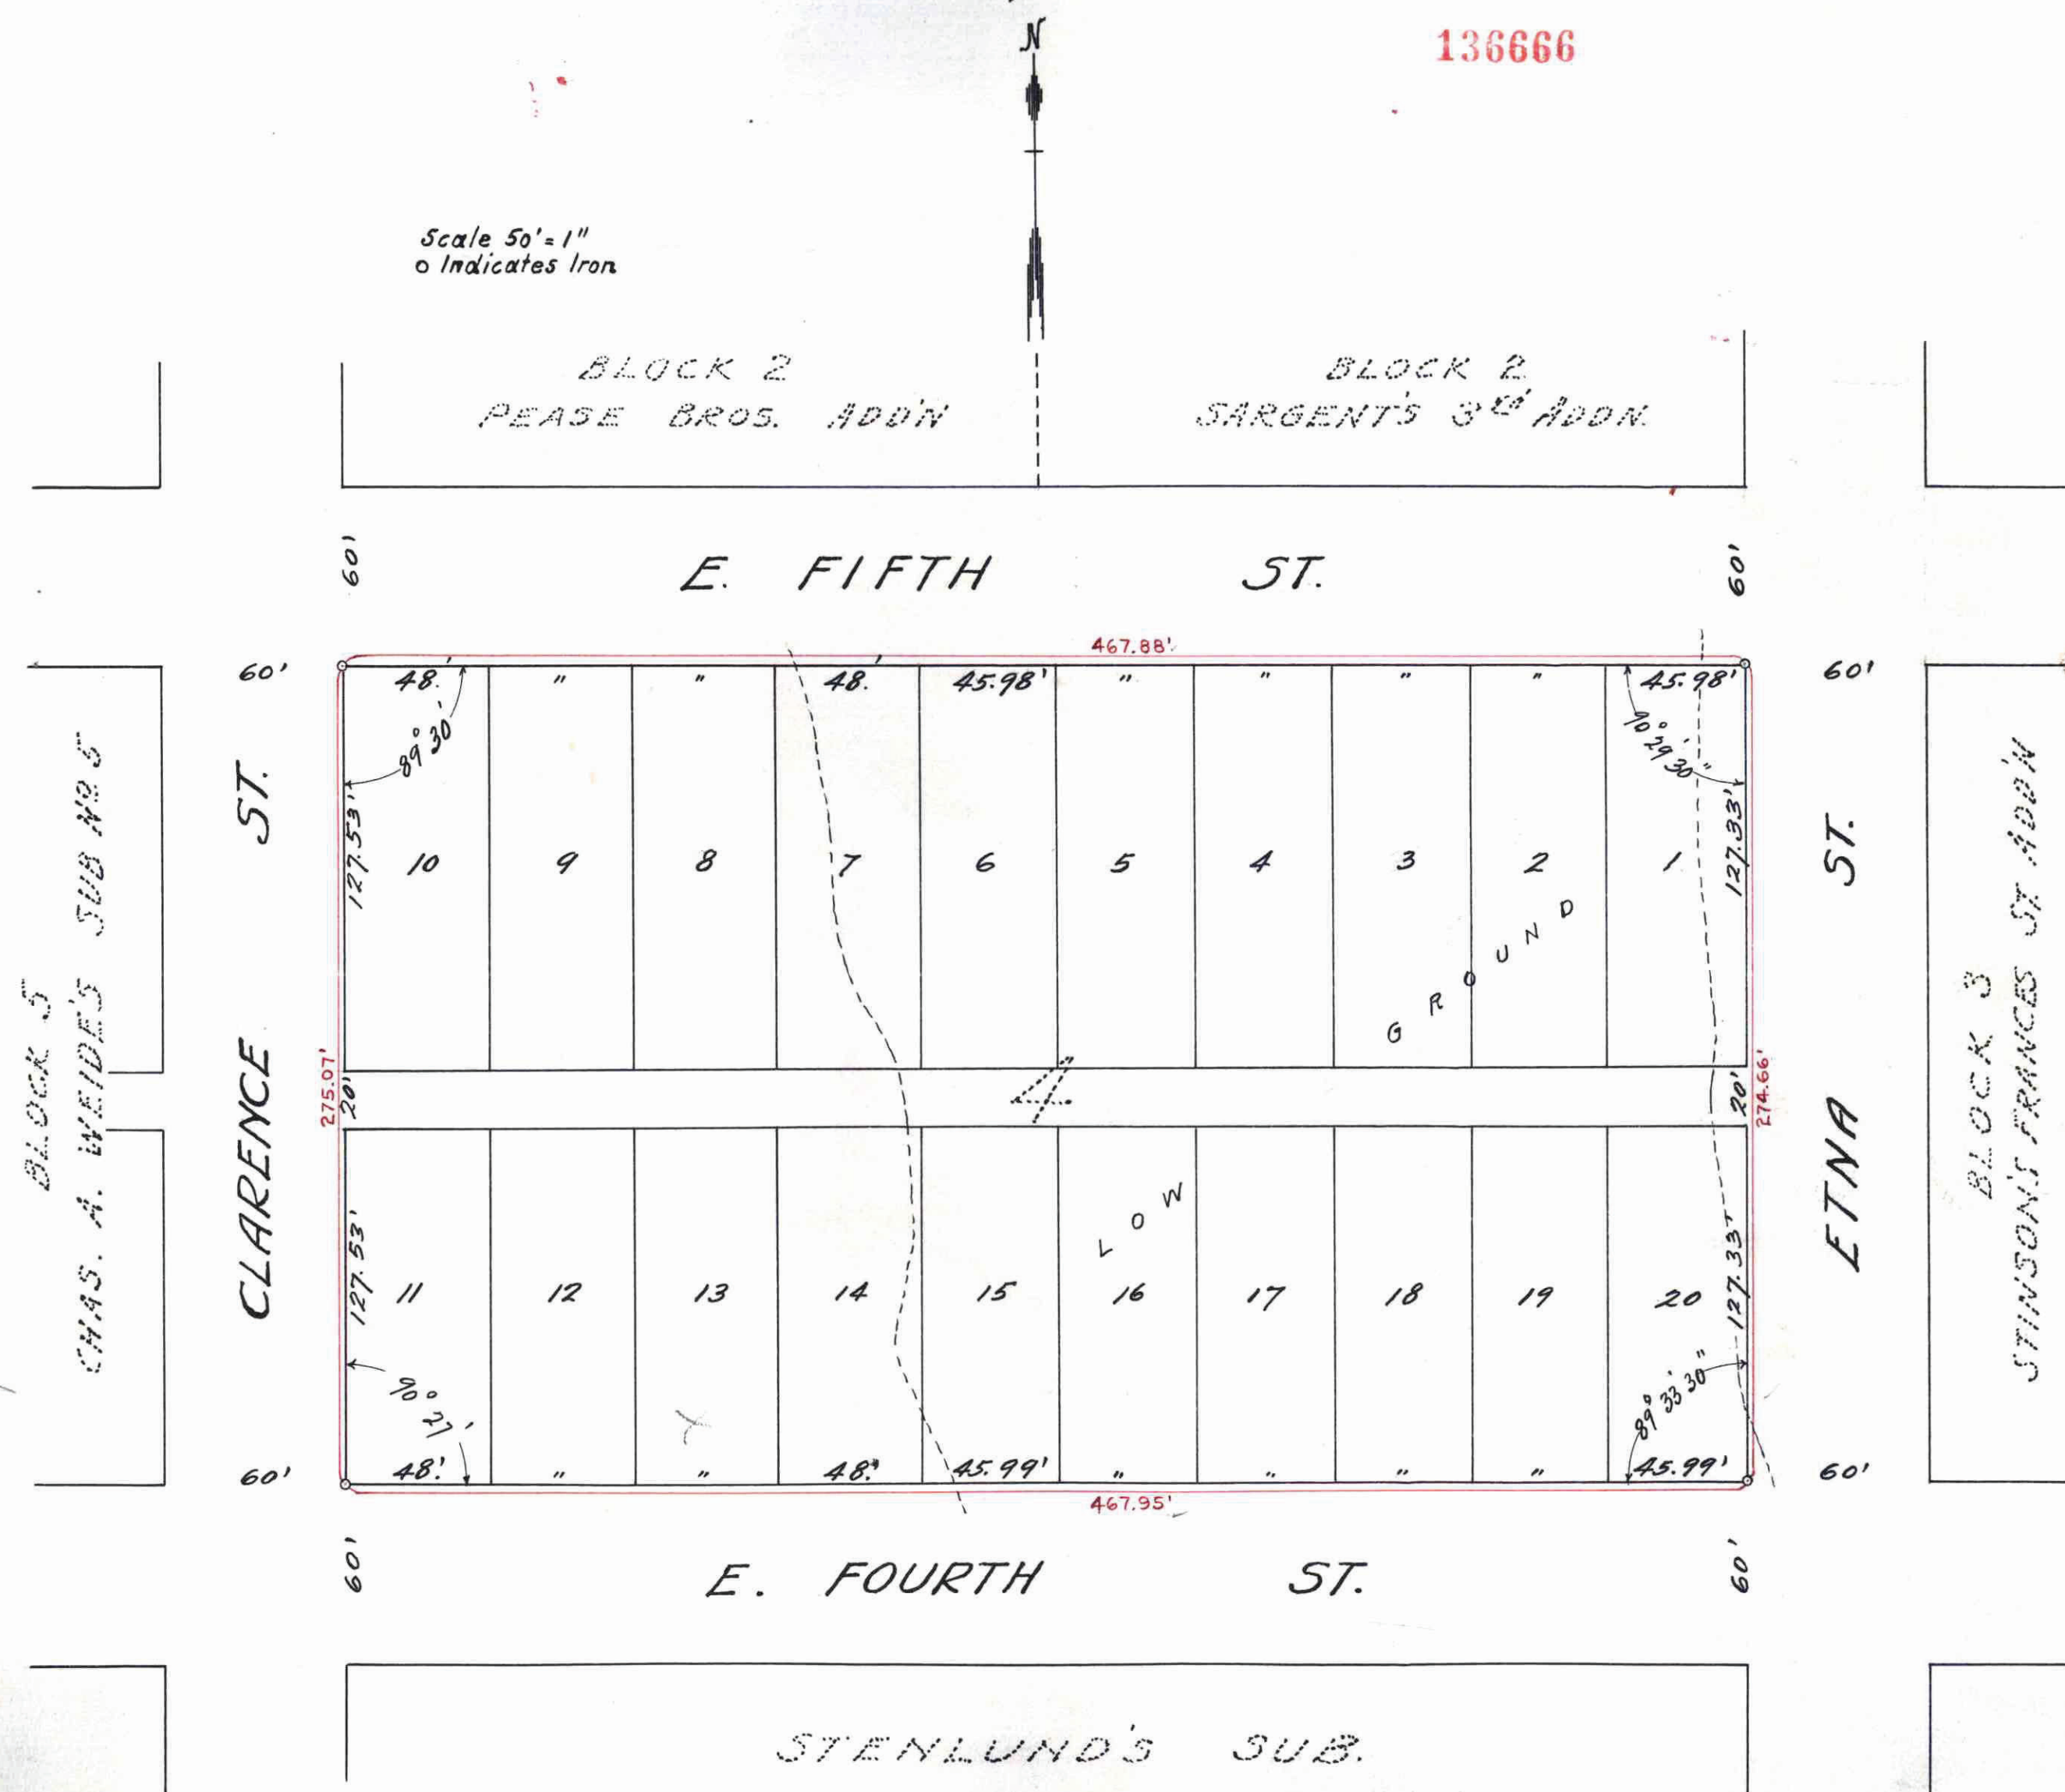

I hereby certify to having surveyed the property described on this plat as HAMER'S SUBDIVISION and have placed irons at the corners as shown, and the same is correct.

James Douc
Surveyor.

State of Minnesota }
County of Ramsey } On this 30th day of September, A.D. 1932 before me personally appeared Franklyte J. Armstrong to me well known and acknowledged that he executed the foregoing certificate as his own free act and deed.

Ray W. Moritz (RAY W. MORITZ)
Notary Public, Ramsey Co. Minn.
My commission expires Dec. 26th 1934.

This is to certify that Joseph J. Hamer and Anna P. Hamer, ^{also known as Anna Hamer} his wife proprietors of Block four (4) of Stinson's Frances St. Add. and Leonard E. Swanson and Mildred E. Swanson his wife, mortgagees, have caused the same to be subdivided and hereafter known as HAMER'S SUBDIVISION as shown by this plat and hereby dedicate to the public, for public use forever the alley as hereon indicated.

Witness our hands and seals this 20th day of October, A.D. 1932

In presence of

William Hamer
E. L. Richele

Joseph J. Hamer
Anna P. Hamer *Anna Hamer*
Leonard E. Swanson } Mortgagees
Mildred E. Swanson

State of Minnesota }
County of Ramsey } On this 3rd day of Oct. A.D. 1932 personally appeared before me, the undersigned Joseph J. Hamer, Anna P. Hamer, ^{also known as Anna Hamer} his wife, and Leonard E. Swanson, Mildred E. Swanson, his wife, all of St. Paul, Minn. and to me well known, and acknowledged that they executed the foregoing certificate as their own free act and deed.

Emil R. Richele
Notary Public, Ramsey Co. Minn.
My Commission expires March 21, 1936

Accepted and approved this 6th day of October, A.D. 1932

James Jordan } Plat Commissioners
F. L. Brown }
W. C. Stengel } Commissioner of Public Works

Accepted by the Council Oct. 7th - 1932
Approved Oct. 7th 1932

Wm. F. Smith
City Clerk

Taxes for the year of 1931 on the lands described within PAID
OCT 7 - 1932
ELSA M. OBST, Treasurer.
RAMSEY COUNTY, MINN.

TAXES PAID AND TRANSFER ENTERED
OCT 7 - 1932
GEO. J. RIES, Auditor
RAMSEY COUNTY, MINN.

All installments of Assessments due on the within property to date are paid
OCT 7 1932
DEPARTMENT OF FINANCE
ST. PAUL, MINN.
MILTON JOHNSON, CLERK FINANCE
By *Edmundson*

DOCUMENT NUMBER 136666
CERTIFICATE NUMBER 28736
BOOK 75 PAGE 30
STATE OF MINNESOTA }
County of Ramsey, }
OFFICE OF THE REGISTRAR OF TITLES
This is to certify that the within instrument was filed in this office at St. Paul, on the 7th day of Oct. A. D. 1932 at 10:00 o'clock
Per *Wm. F. Smith* Registrar of Titles
By *Wm. F. Smith* Deputy

136666