


# AUDITOR'S SUBDIVISION No. 80

## RAMSEY CO. MINN.

Scale: 1 in. = 200 ft.

Oct. 1932

COPY

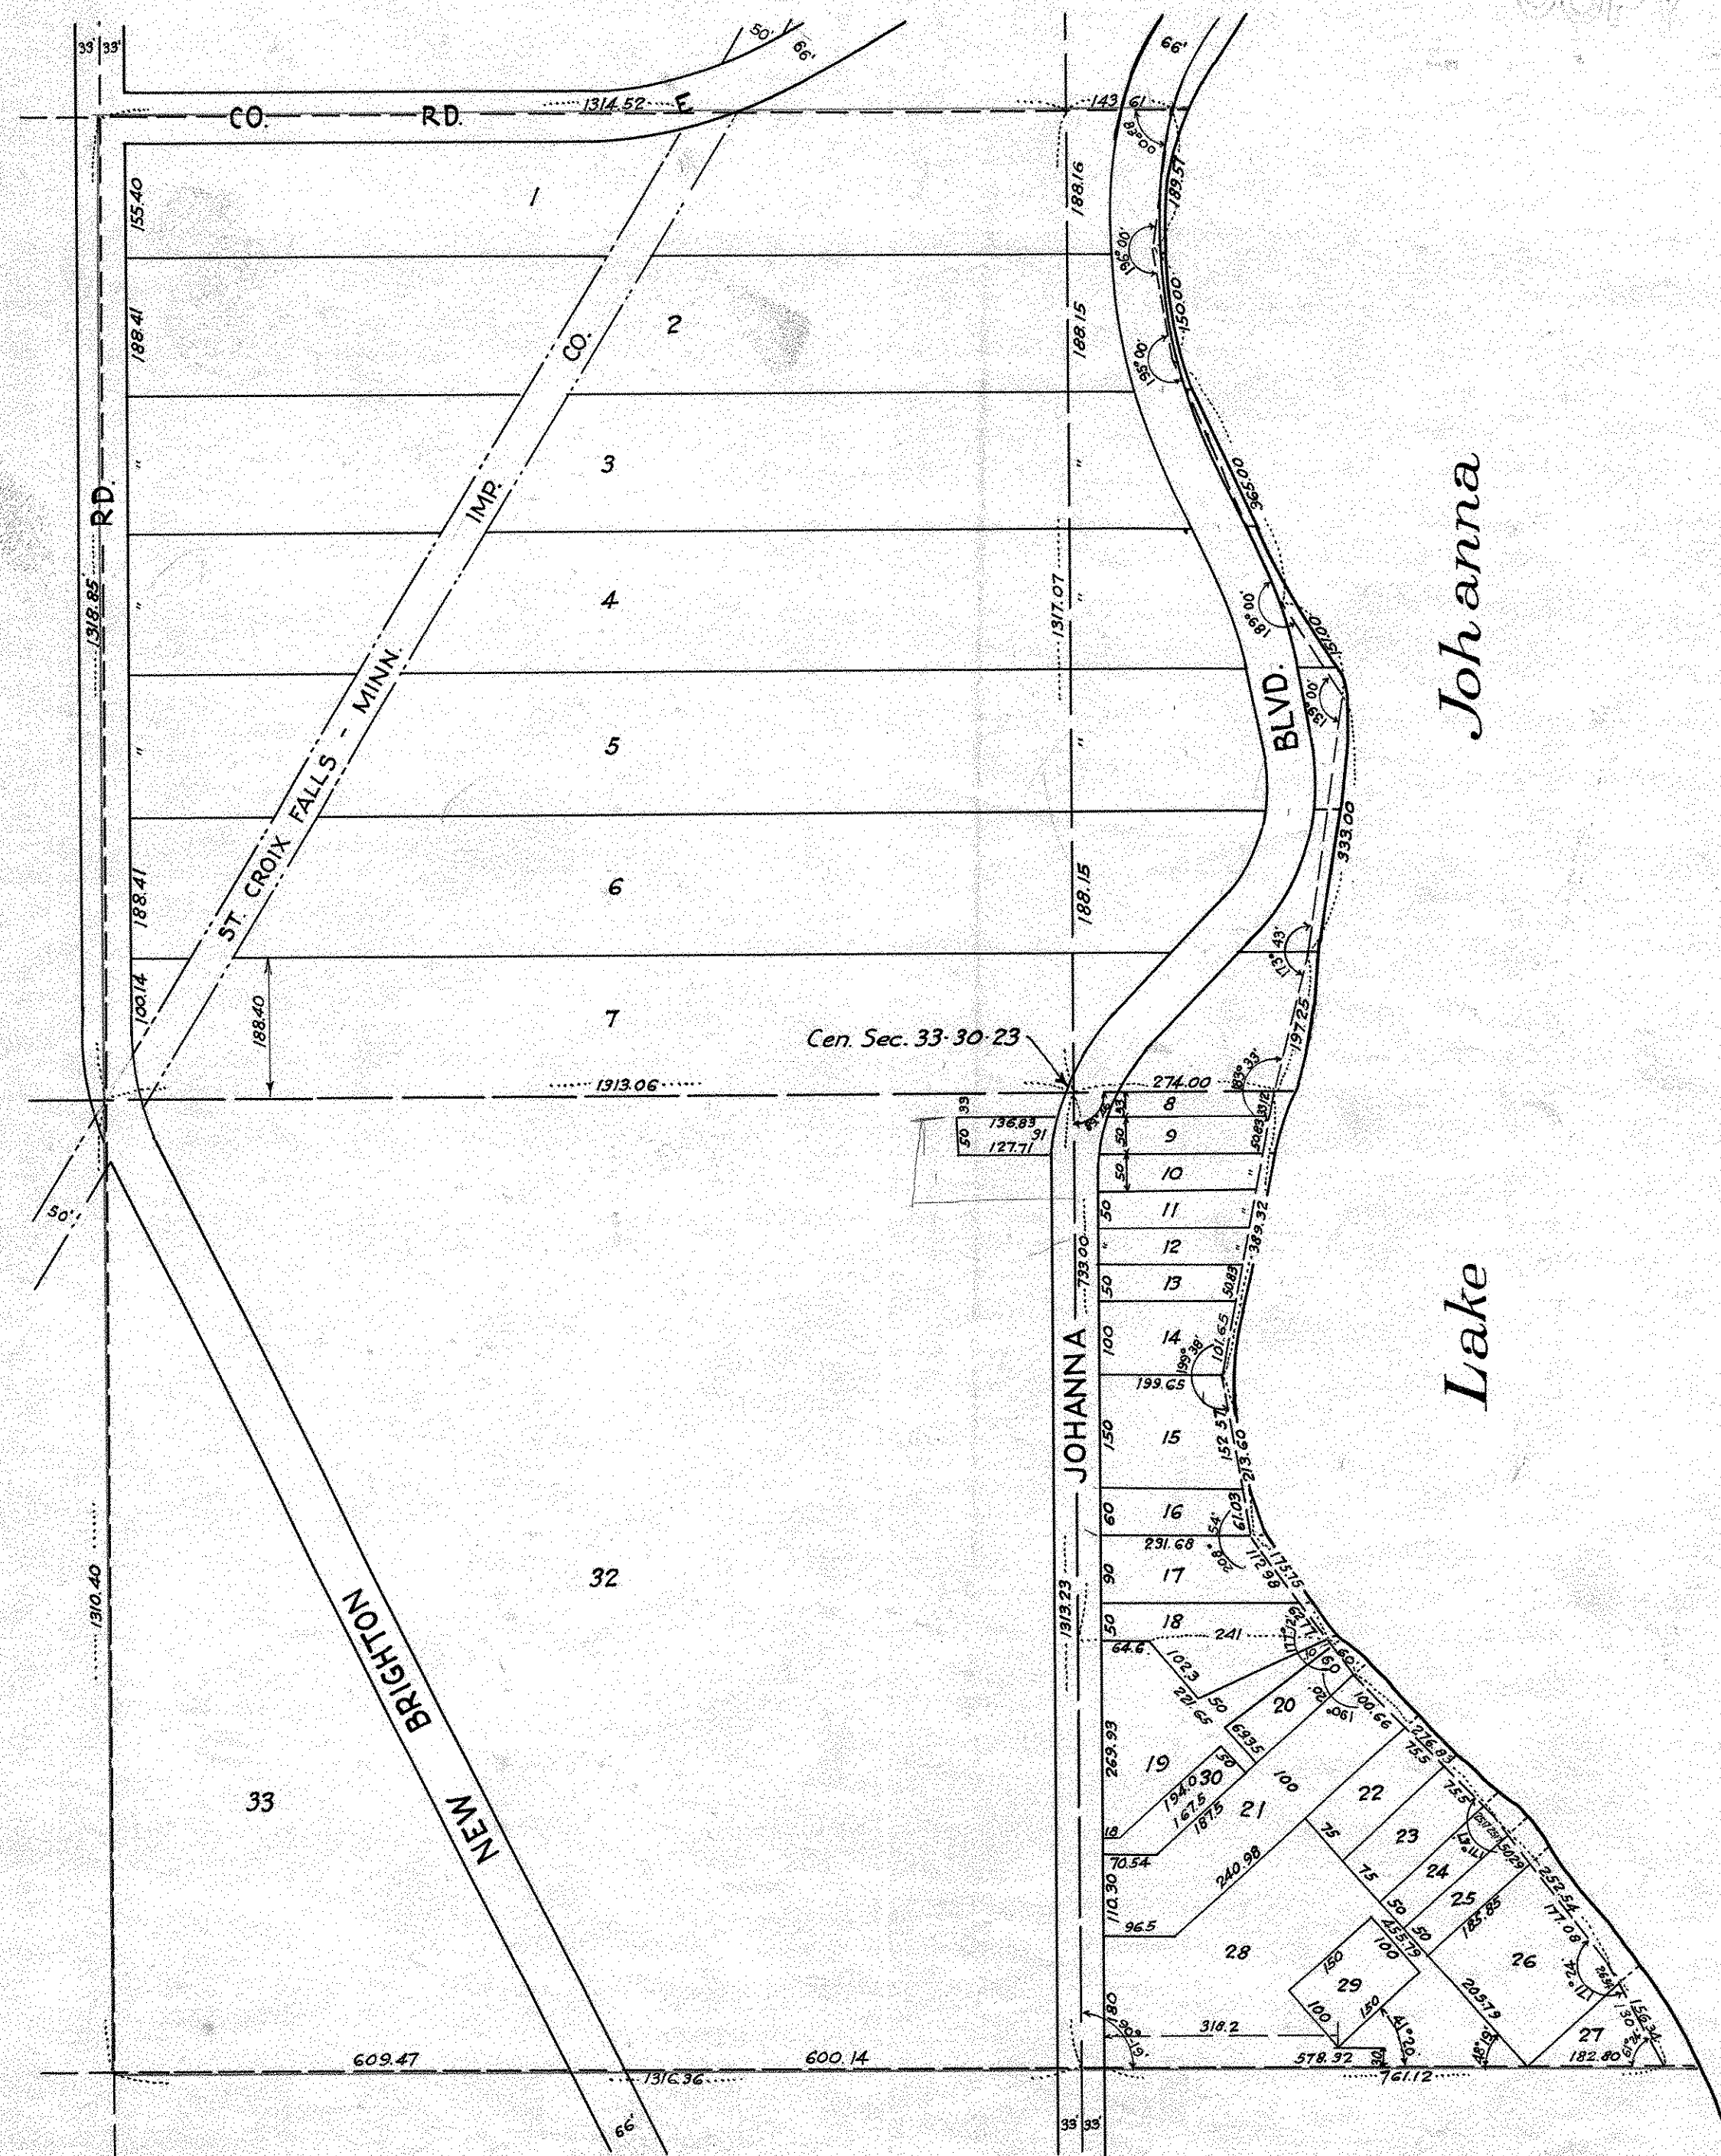

I, Paul N. Coates, County Surveyor of Ramsey County, Minnesota, hereby certify to having platted the property as described on this map upon request and by order of the County Auditor, as Auditor's Subdivision No. 80, Ramsey Co. Minn., and the same is correct in accordance with records of Register of Deeds.

*Paul N. Coates*  
COUNTY SURVEYOR

STATE OF MINNESOTA } On this 24<sup>th</sup> day of Oct. A.D. 1932, personally appeared before me Paul N. Coates, County Surveyor of Ramsey County, to me well known and acknowledged that he executed the foregoing certificate as his own free act and deed.

*W. J. J. J.*  
Notary Public, Ramsey Co. Minnesota  
My Commission Expires Jan. 10<sup>th</sup> 1937

STATE OF MINNESOTA } I, Geo. J. Ries, County Auditor of the County and State aforesaid do hereby certify that in compliance with, and according to the provisions of Section 2219, Mason's Minnesota Statutes for 1927, I have as such County Auditor caused the following described tract of land to wit: Government Lots 3 and 4 in Section 33, Twp. 30 N., Rge. 23 W., Excepting therefrom, Right-of-Way of St. Croix Falls - Minn. Imp. Co., and travelled roads as shown, to be platted and hereafter known as Auditor's Subdivision No. 80, Ramsey Co. Minn. as shown on this plat.

Witness my hand and official seal this 2<sup>nd</sup> day of Nov. A.D. 1932  
IN PRESENCE OF:

*S. C. Rugraed*

*J. H. Arthur*

*Geo. J. Ries*  
COUNTY AUDITOR

STATE OF MINNESOTA } On this 2<sup>nd</sup> day of Nov. A.D. 1932, personally appeared before me Geo. J. Ries, County Auditor of Ramsey County, to me well known and acknowledged that he executed the foregoing certificate as his own free act and deed.

*John F. Arthur*  
Notary Public, Ramsey Co. Minnesota  
My Commission Expires 12/1/32

Recorded Nov. 2 1932