

JOHN A. COKE'S


ADDITION TO

ST. PAUL.

SCALE 60 FT. = 1 INCH

L. A. SPRINGER

Surveyor, 36-7 Chamber of Commerce

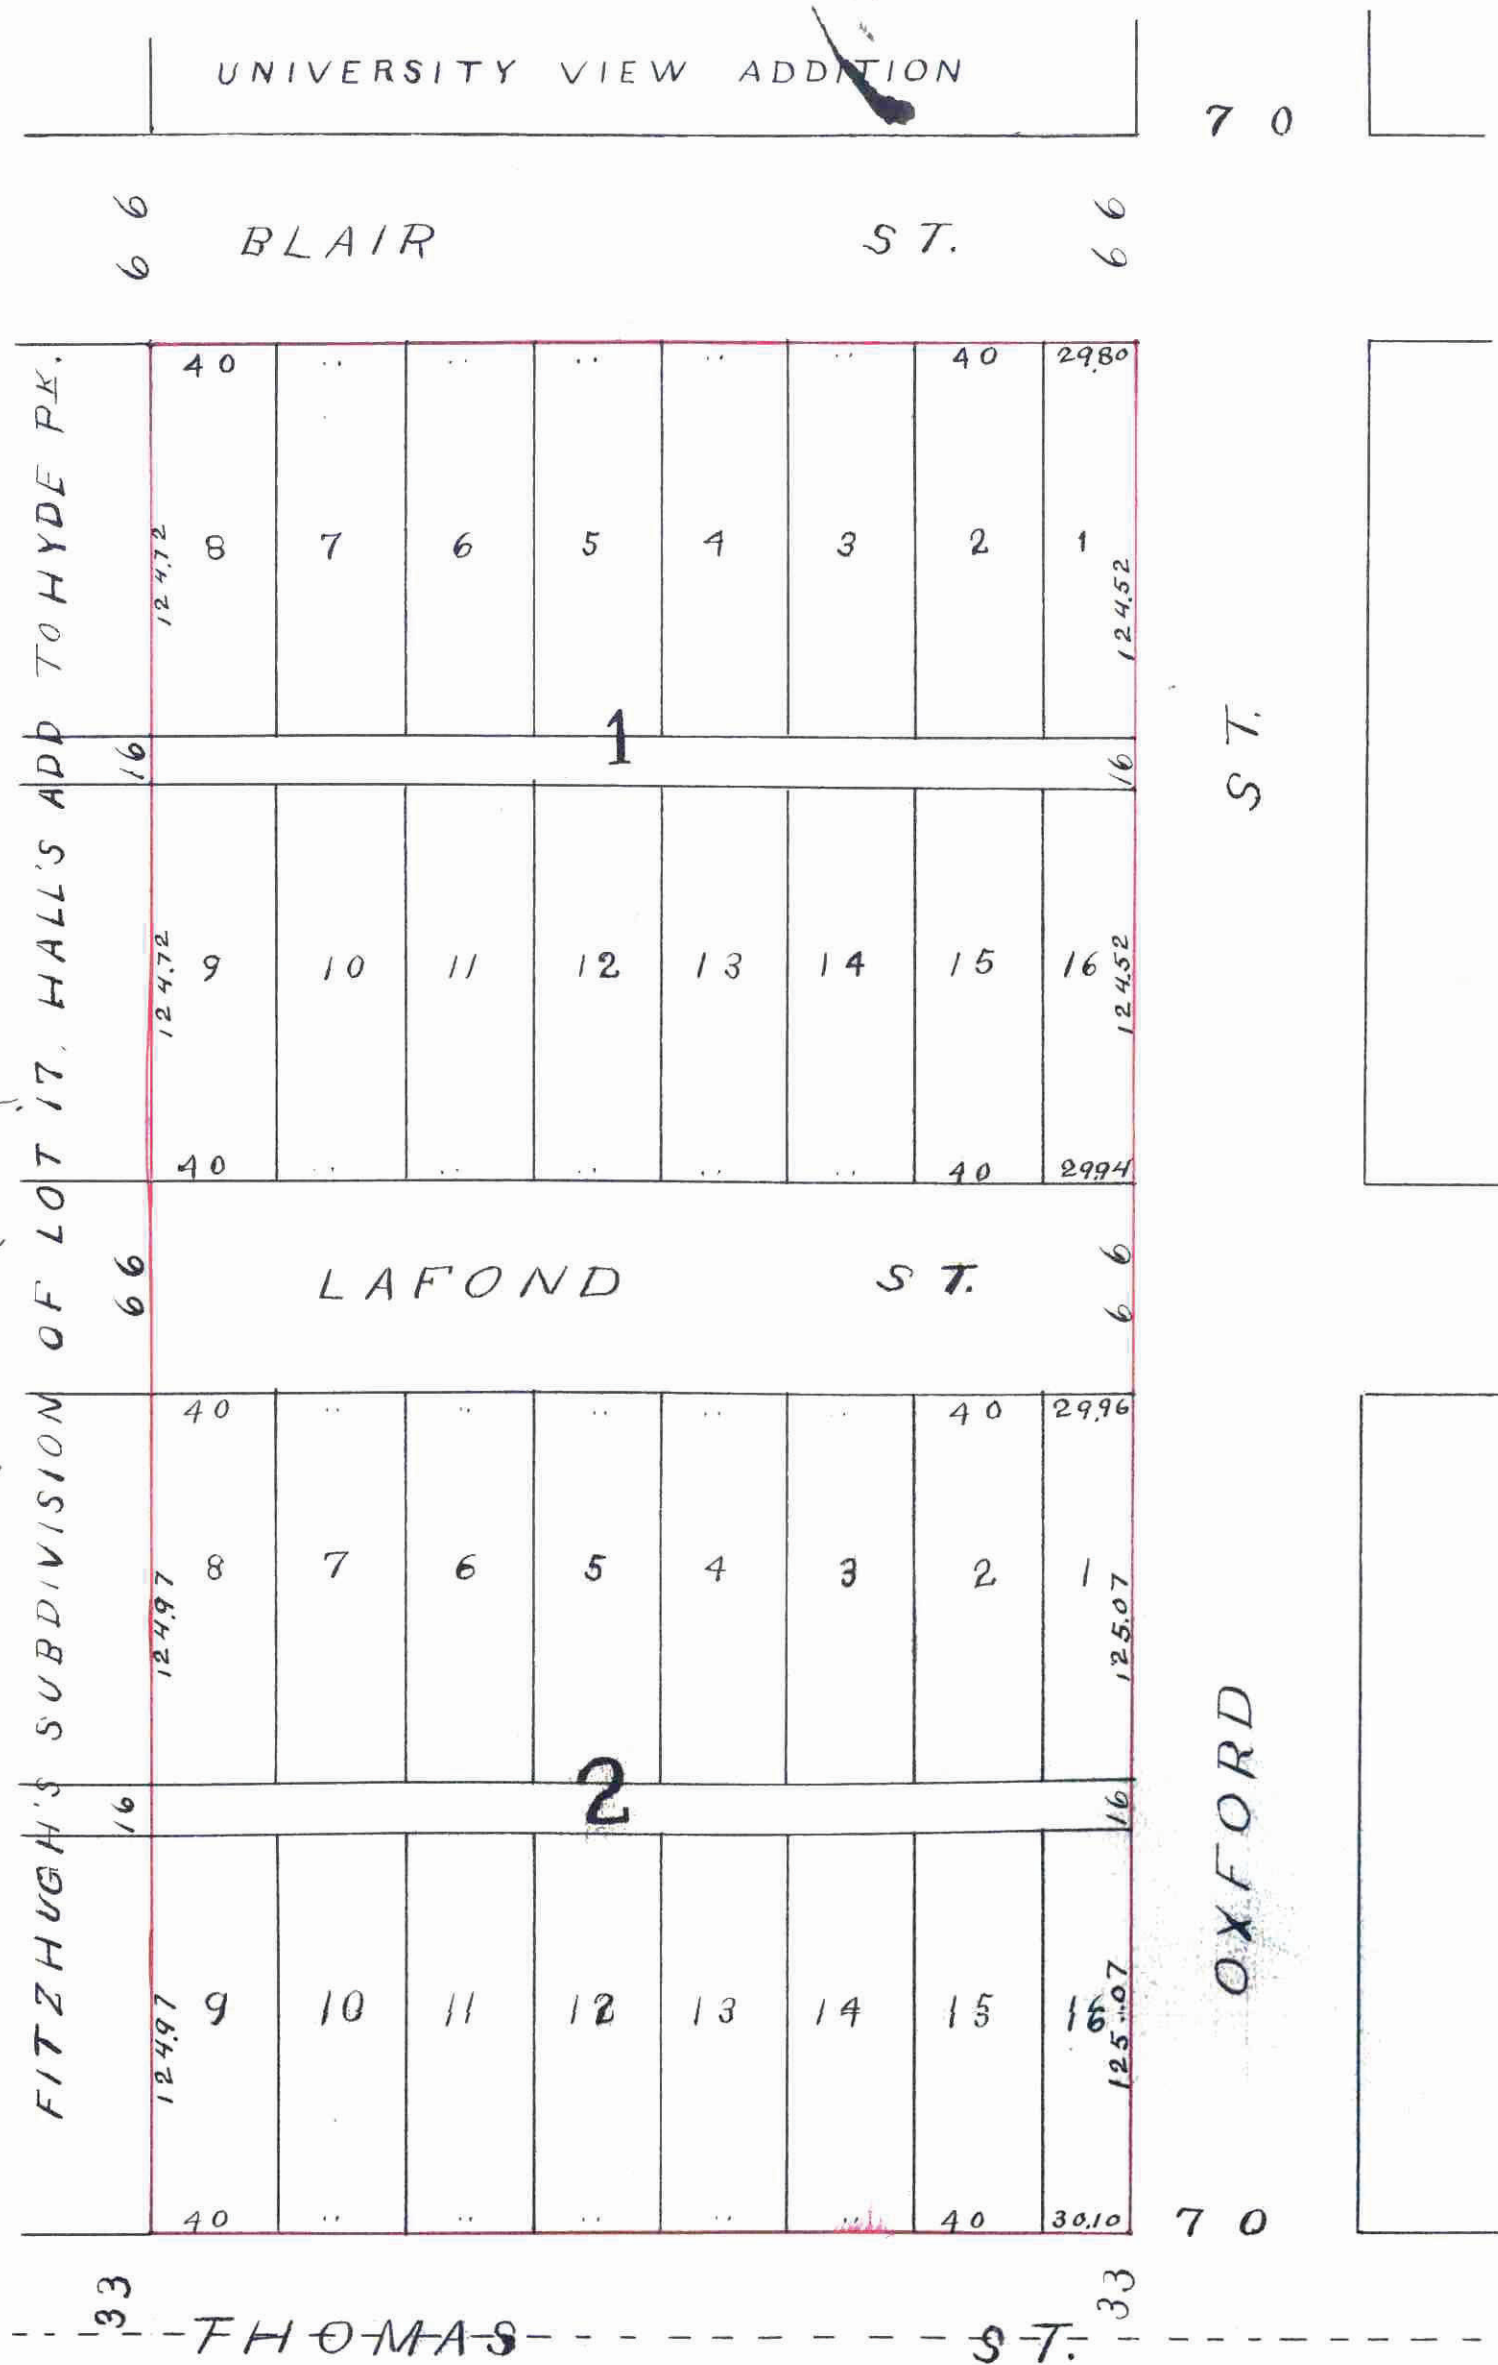

This plat document is an UNOFFICIAL copy of a Subdivision Plat or Registered Land Survey and is made available for information purposes only.

To obtain an official copy please contact the Ramsey County Recorder's Office.



I hereby certify to having surveyed and plotted the property as described by this map as John A. Coke's Addition to St. Paul, Minn. and have placed iron monuments at the corners of each and every block as shown on this map, and the same is correct.

Lewis A. Springer
Surveyor.

State of Minnesota }
County of Ramsey }
A. D. 1890, personally appeared before the undersigned, Lewis A. Springer, to me well known, and acknowledged that he executed the foregoing certificate as his own free act and deed.

Cateby Jones, Notary Public
Ramsey County Minn.

This is to certify that John A. Coke and Emma, Coke his wife, proprietors of lot eight (8) of Hall's Addition to Hyde Park, have caused the same to be surveyed and plotted, and hereafter known as St. Paul, Minn. John A. Coke's Addition as shown by this plat and hereby dedicate to the public, and for the public use forever, all the streets and alleys, as herein indicated. Witness our hands and seals this 1st day of May, 1890.

In presence of
Victoria Rice
Cateby Jones

John A. Coke (seal)
Emma Coke (seal)

State of Minnesota }
County of Ramsey }
A. D. 1890, personally came before me, the undersigned, John A. Coke and Emma, Coke, his wife, all of Richmond Virginia, to me well known, and they acknowledged that they executed the foregoing certificate as their own free act and deed.

Cateby Jones, Notary Public
Ramsey County Virginia
Minnesota

Accepted and approved this second day of May, A. D. 1890.

Plat Commissioners
City Engineer

Accepted by the common council of the City of St. Paul on the 22nd day of May 1890.

City Clerk.

CITY TREASURER'S OFFICE
ST. PAUL, MINN.
MAY 28 1890
ASSESSMENTS PAID

STATE OF MINNESOTA
County of Ramsey
Office of the Register of Deeds.
This is to certify that the within instrument was filed for Record in this Office, at St. Paul, on the 19th day of June, A. D. 1890, at 10 o'clock A. M., and that the same was duly recorded in Book 11, of Town Plat, page 153.

Office of County Treasurer,
St. Paul, Minn.
JUN 11 1890
1889 and 1890
A. F. REED, County Treasurer.

Taxes Paid and Transfer Entered
JUN 18 1890
M. F. KAIN, County Auditor.
Per J. Kain