

6.11.1889

ATWATER STREET

ADDITION

TO THE


City of St. Paul

RAMSEY COUNTY
MINN.

HAWLEY & NEWELL,
Civil Engineers,
ST. PAUL.

Scale 50 FT. = 1 IN.

60 BURGESS STREET.

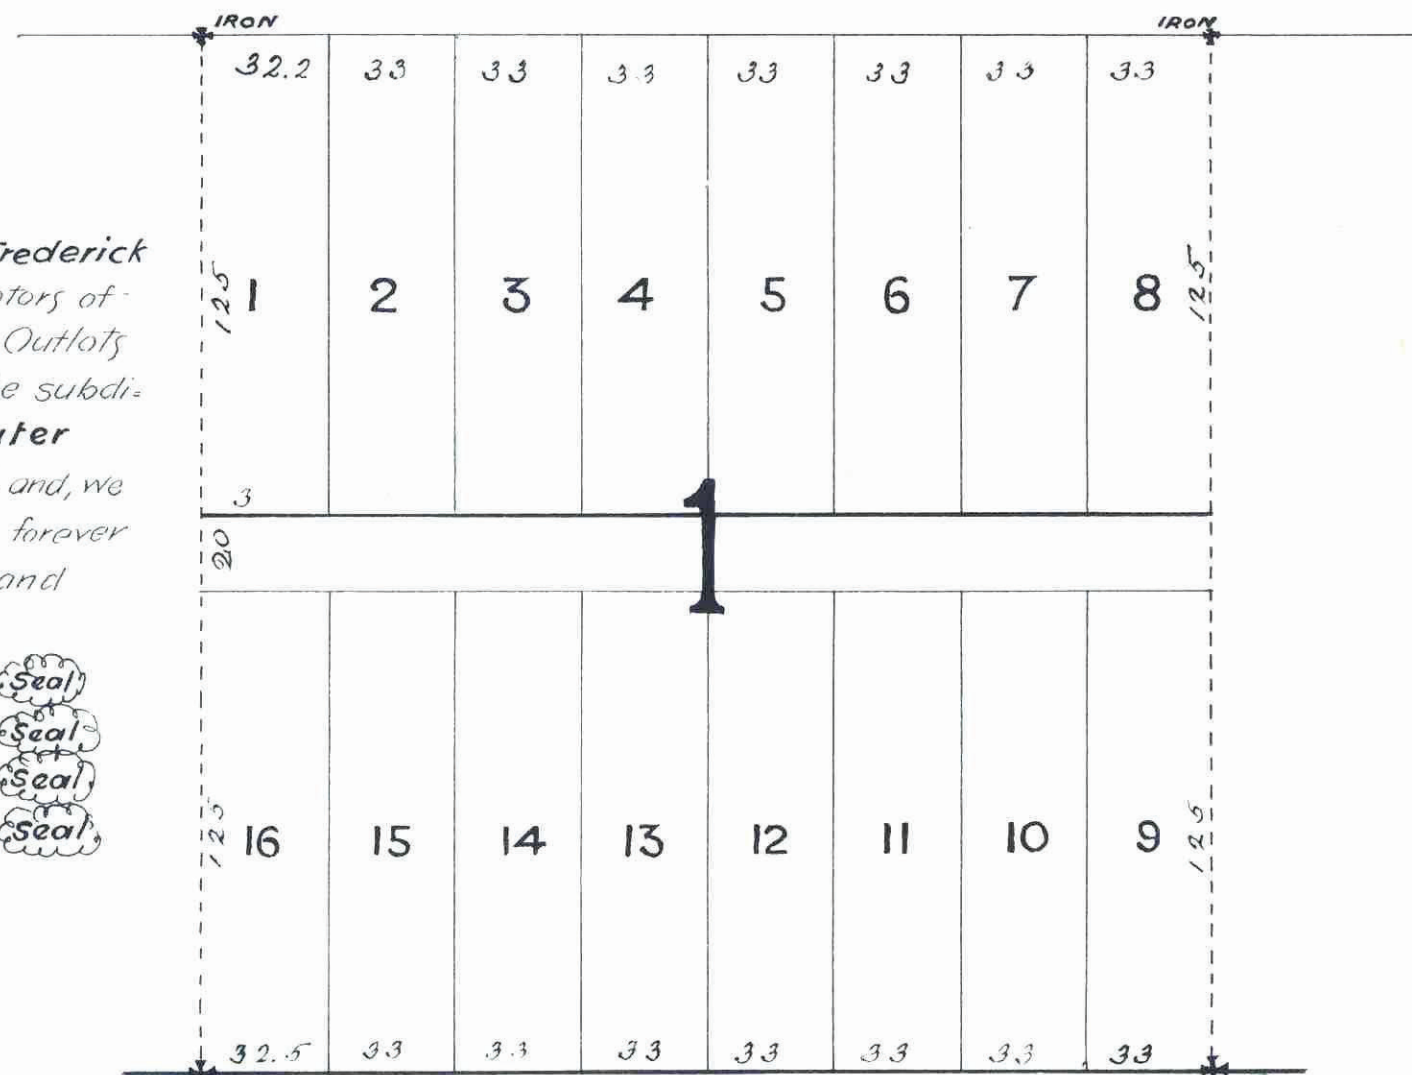

96967

We, Geo. B. Whitehorne and Martha W. Whitehorne his wife, Frederick C. Barnard & Julia Barnard his wife, owners and proprietors of Lots Seventeen (17) and Eighteen (18) of Wilkin & Heyward's Outlots to St. Paul, hereby certify that we have caused the same to be subdivided as this map shows - to be hereafter known as "Atwater Street Addition to the City of St. Paul, Ramsey County, Minn.," and we do hereby give and dedicate to the public and for the public use forever all the Streets and alleys hereon indicated. Witness our hands and seals this 5th day of November, A. D. 1889

IN PRESENCE OF
John W. Bennett
M. Farrar
Geo. B. Whitehorne (Seal)
Martha W. Whitehorne (Seal)
Frederick C. Barnard (Seal)
Julia Barnard (Seal)

STATE OF MINNESOTA } s.s.
COUNTY OF RAMSEY }

On this 5th day of November A. D. 1889, before me personally appeared Geo. B. Whitehorne & Martha W. Whitehorne his wife, Frederick C. Barnard & Julia Barnard his wife - to me well known to be the identical persons who executed the above certificate, & who being by me duly sworn did severally acknowledge that they executed the same as their own free act and deed. Witness my hand and notarial seal.

Frank W. Farrar
 Notary Public,
 Ramsey County,
 MINN.

We hereby certify that we have surveyed and platted the property hereon described, & that we have placed at the corners of each block an iron monument, that the same is correct, & that this map is a correct map of said survey.

Hawley & Newell
 Civil Engineers

STATE OF MINNESOTA } s.s.
COUNTY OF RAMSEY }

On this 15th day of October, A. D. 1889, before me personally appeared J. B. Hawley of the firm of Hawley & Newell Civil Engineers - to me well known & who being by me duly sworn, acknowledged having executed the foregoing certificate as his own free act and deed and as the free act and deed of said firm.

J. B. Hawley
 Notary Public
 Ramsey County,
 MINN.

Approved & Accepted this 5th day of November A. D. 1889

M. W. ...
J. W. ... } Plat Commissioners
L. W. ...
 City Engineer.

ATWATER STREET.

PACIFIC ADDITION.

Approved & Accepted by the
 Common Council of the City of
 St. Paul on the 1st day of
 November A. D. 1889.

John G. ...
 CITY CLERK.
By ...

This plat document is an UNOFFICIAL copy of a Subdivision Plat or Registered Land Survey and is made available for information purposes only.

To obtain an official copy please contact the Ramsey County Recorder's Office.

No 96967
 STATE OF MINNESOTA } s.s.
 County of Ramsey }
 Register of Deeds.
 This is to certify that the within instrument was filed for record in this office on the 15th day of October, A. D. 1889, at 9 o'clock A. M., and that the same is duly recorded in Book ... of said County Deeds... page ...
M. J. ...
 Register of Deeds.

CITY TREASURER'S OFFICE
 ST. PAUL, MINN.
 NOV 5 1889
 ASSESSMENTS PAID
Frank W. ...
 CITY TREASURER

CITY OF ST. PAUL
 NOV 5 1889
 TAX PAID
 J. M. NELSON, County Treasurer

Taxes Paid and Transfer Entered
 NOV 5 1889
 M. F. KAIN, County Auditor.
M. ...

5