

This plat document is an UNOFFICIAL copy of a Subdivision Plat or Registered Land Survey and is made available for information purposes only.



To obtain an official copy please contact the Ramsey County Recorder's Office.

# LAKE COMO



# LAKE COMO VILLAS

HENRY MCKENTY PROPRIETOR

*Office of Reg. of Deeds Ramsey Co. Minn.  
I hereby certify that this is a correct copy of original map of Lake Como Villas as in the office of said Reg. of Deeds at 12 o'clock M. and was duly recorded in Book 3 of Town Plats, Long in Order, Reg. of Deeds, Minn. John D. Dwyer*

Note: All measurements are in feet and tenths.

Scale 150 feet to 1 inch.

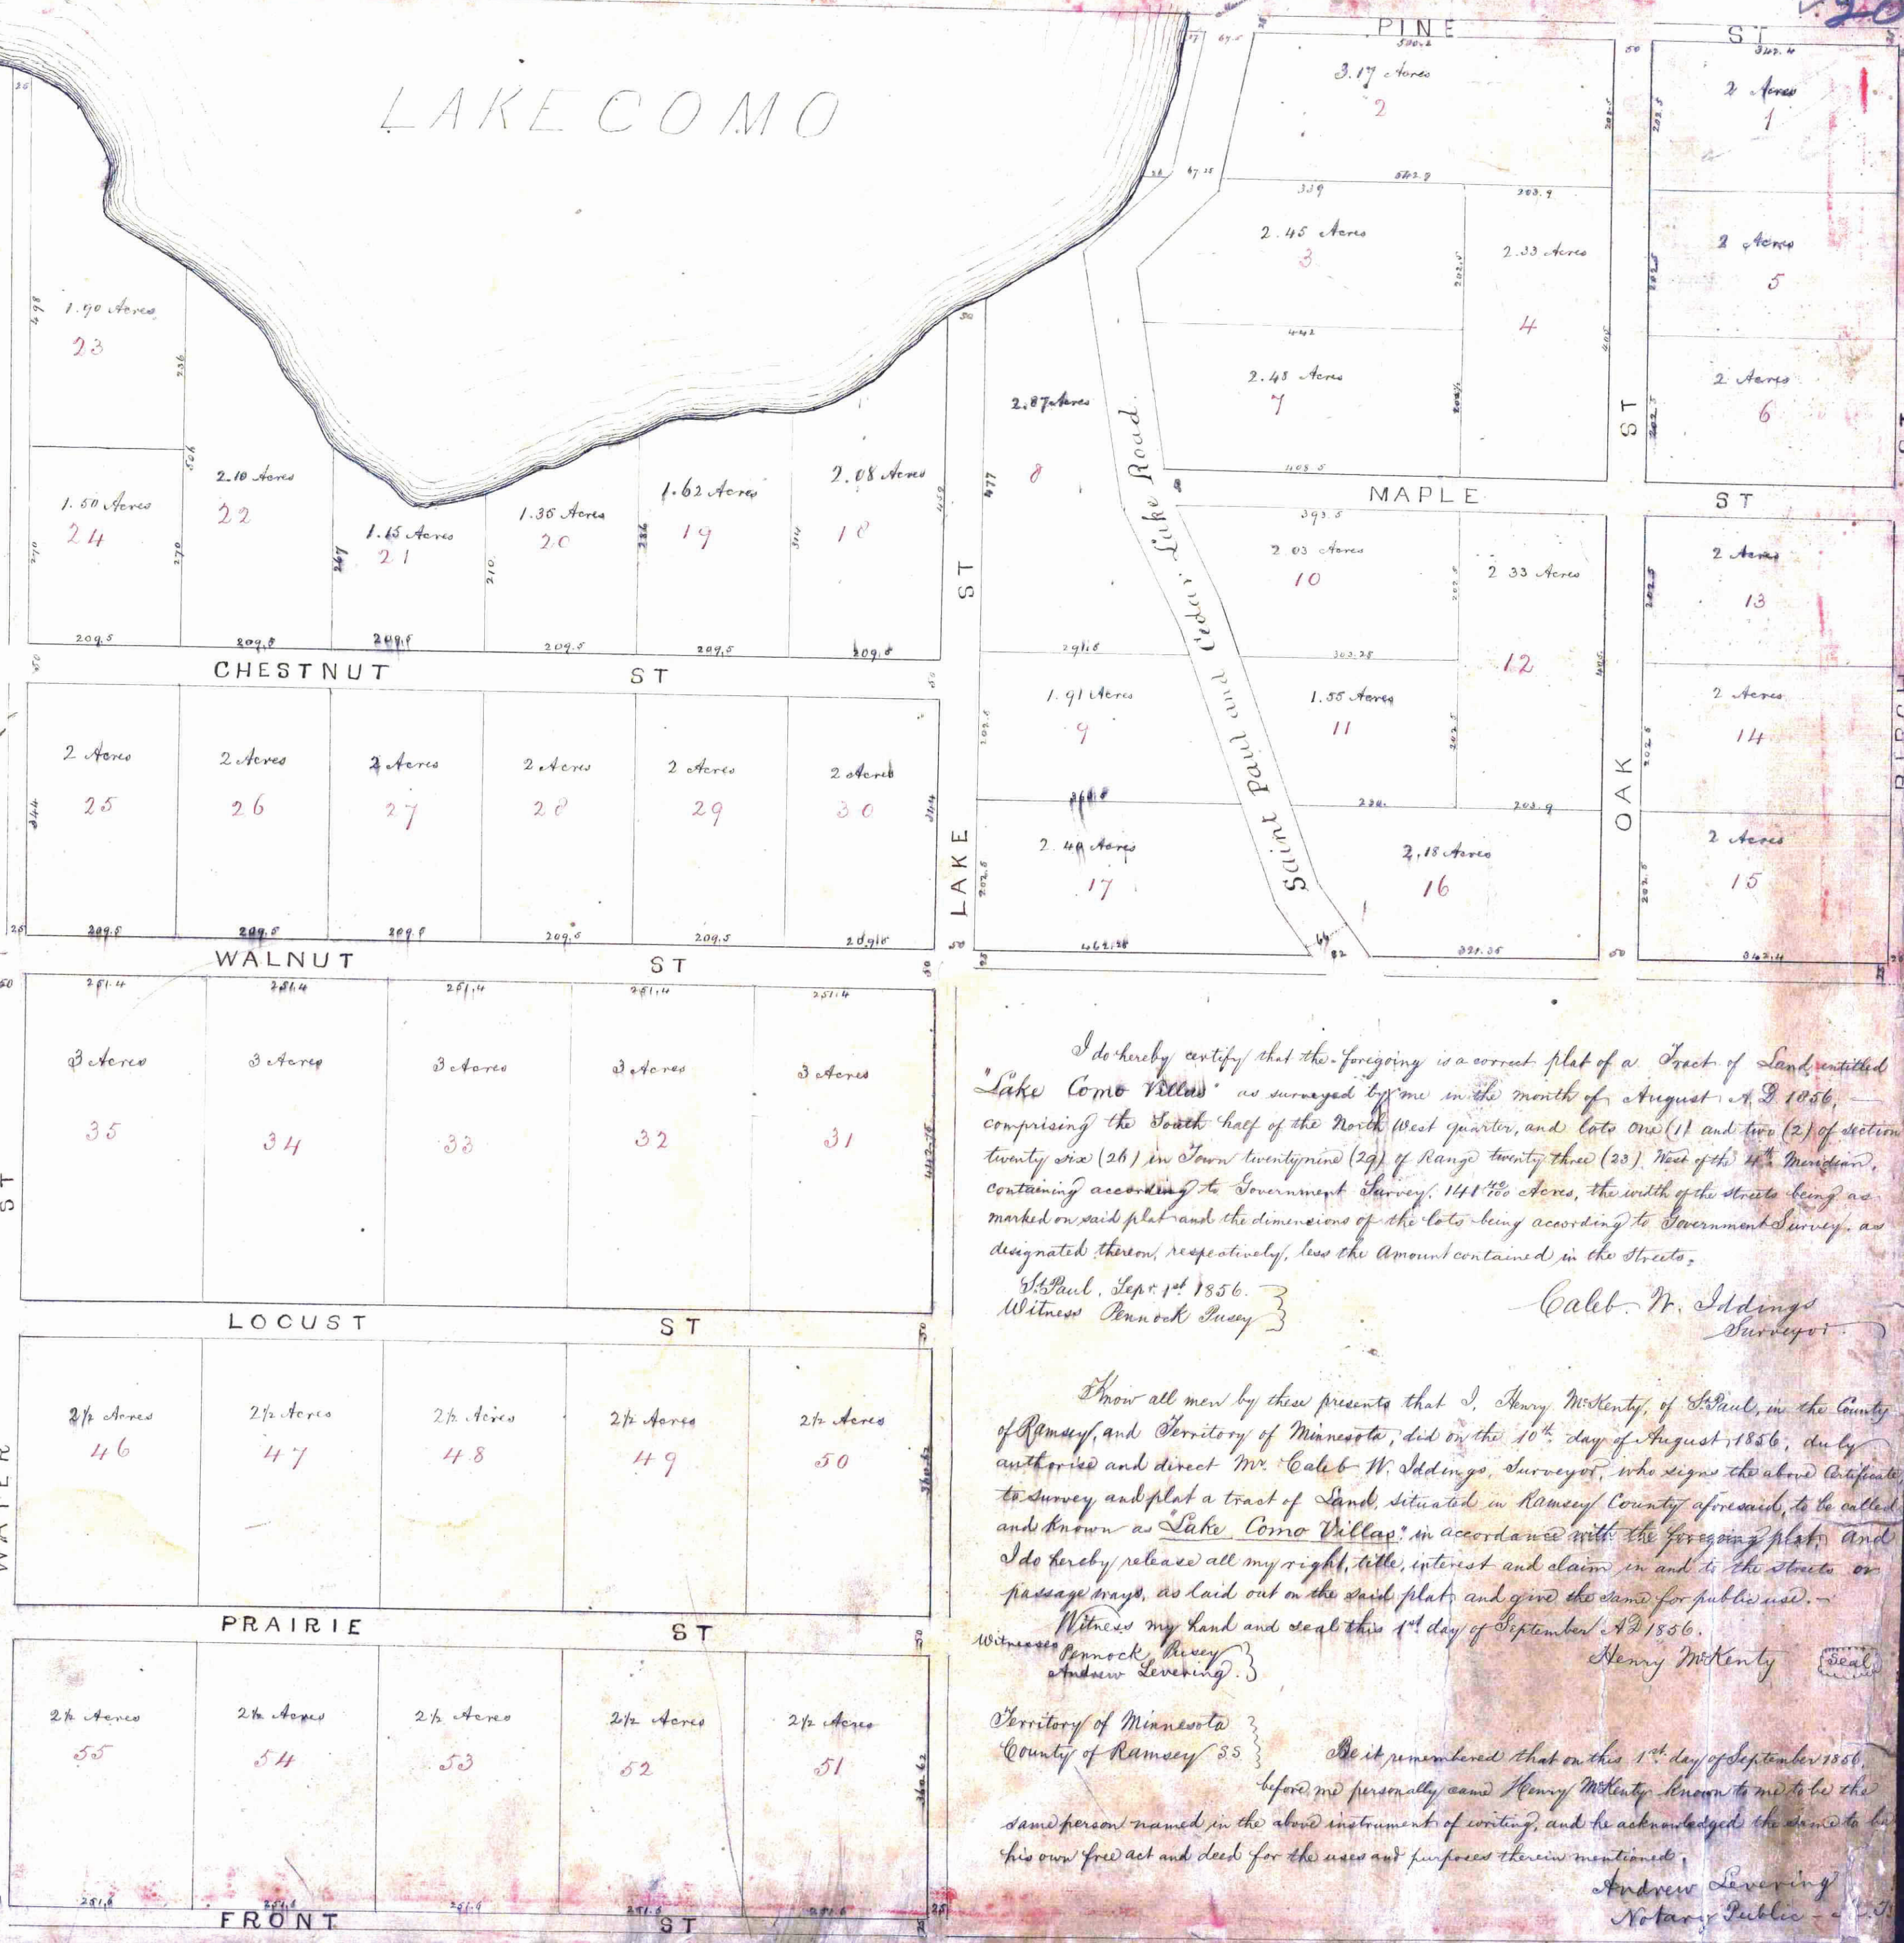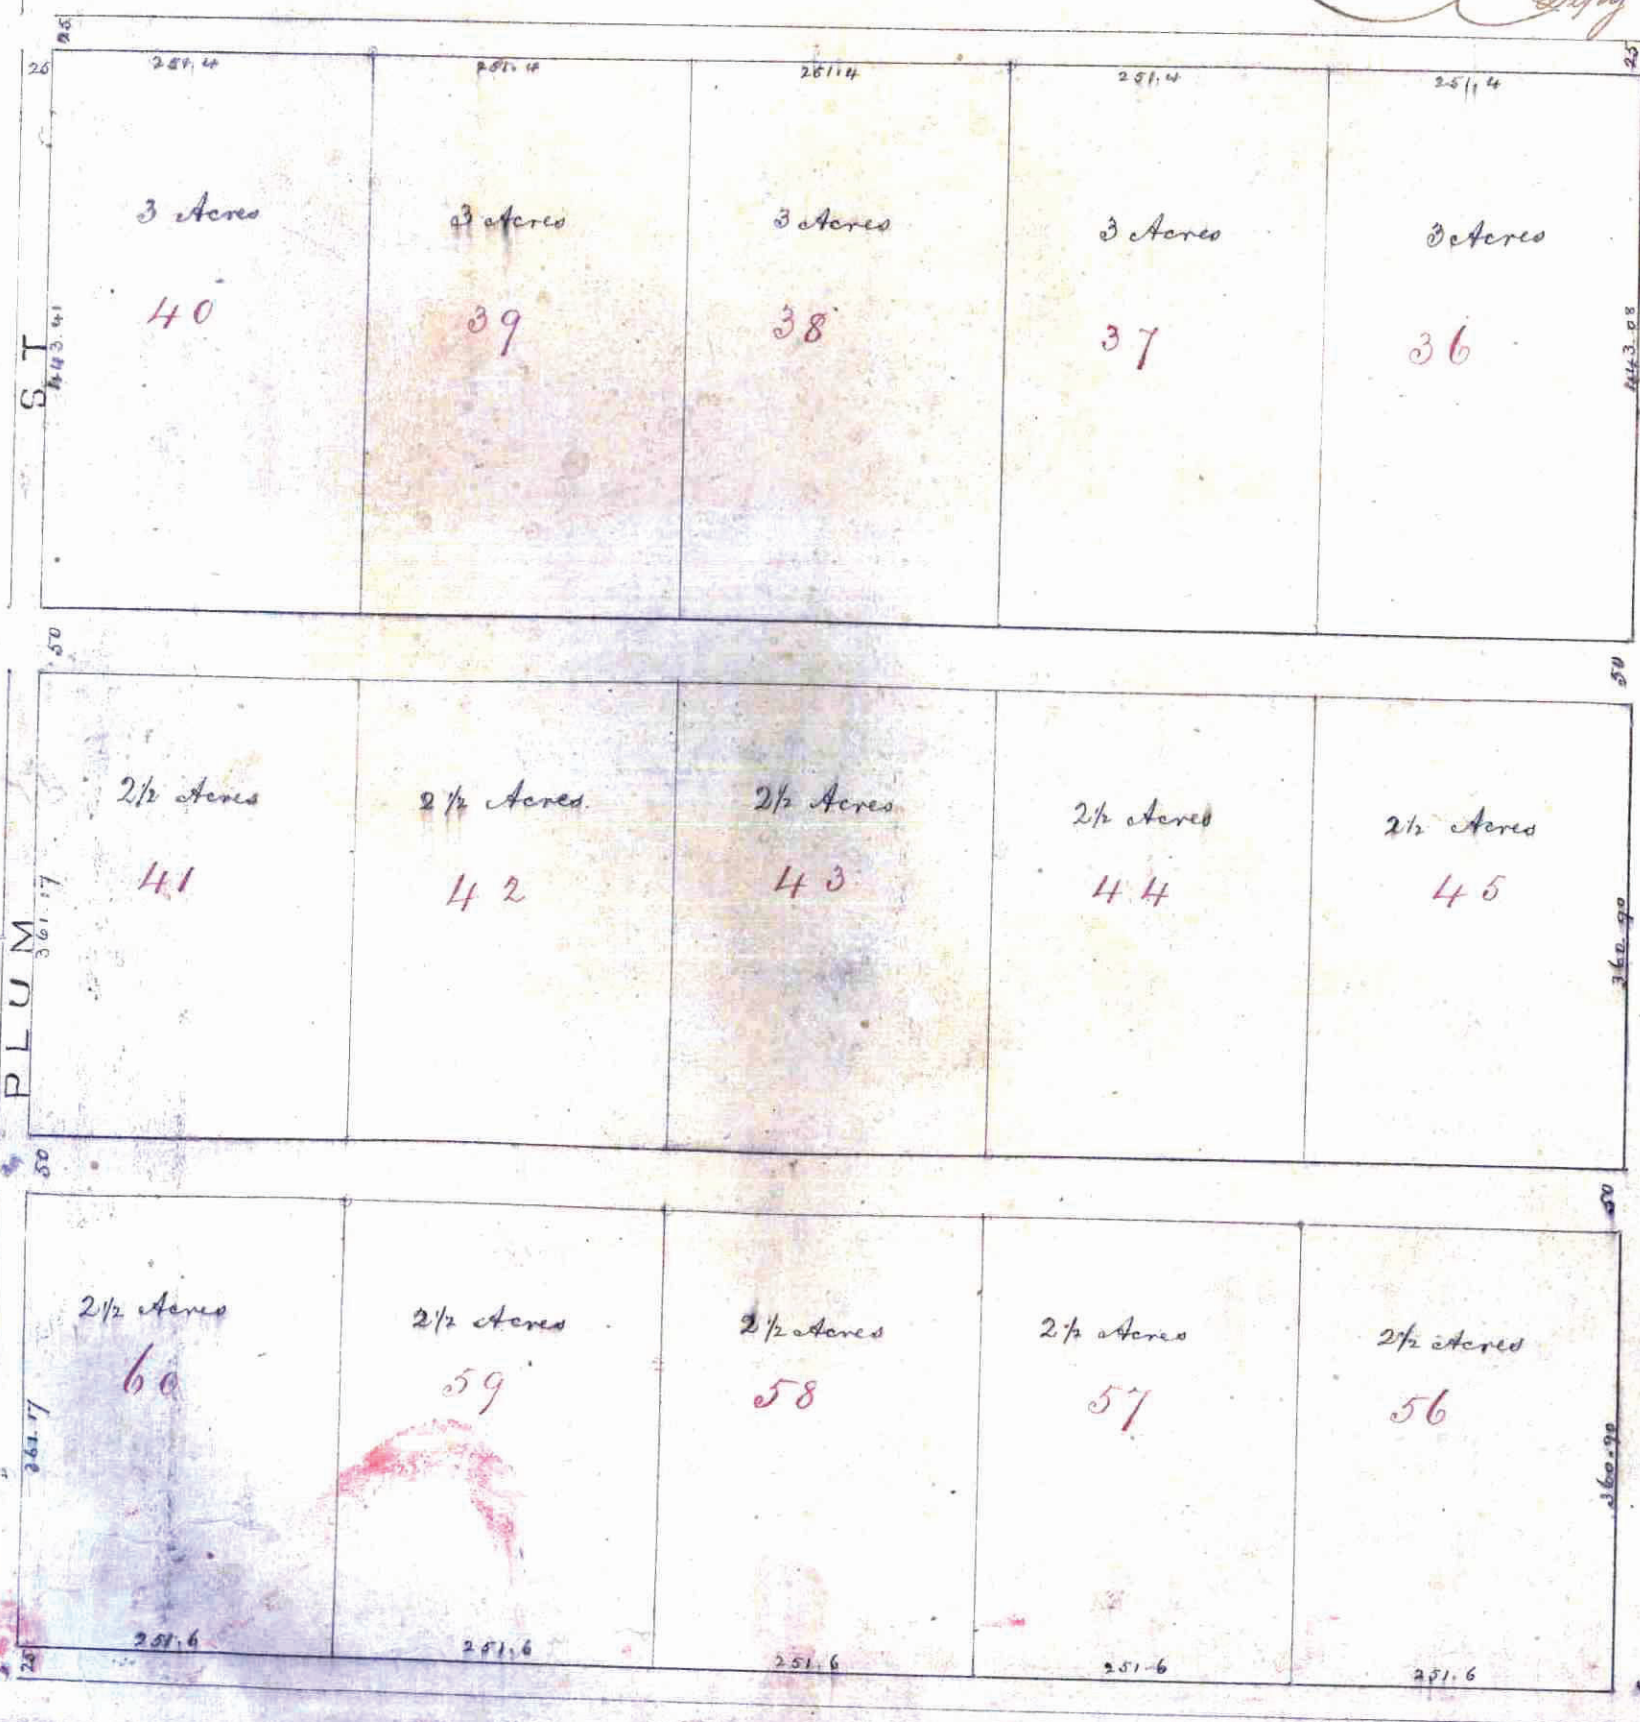

I do hereby certify that the foregoing is a correct plat of a Tract of Land entitled "Lake Como Villas" as surveyed by me in the month of August A.D. 1856, comprising the South half of the North West quarter, and lots one (1) and two (2) of section twenty six (26) in Town twenty nine (29) of Range twenty three (23) West of the 4th Meridian, containing according to Government Survey, 141 4/100 acres, the width of the streets being as marked on said plat and the dimensions of the lots being according to Government Survey, as designated thereon, respectively, less the amount contained in the streets.

St. Paul, Sept. 1st 1856.  
Witness Annock Dwyer

Calb. W. Iddings  
Surveyor

I know all men by this presents that I, Henry McKenty, of St. Paul, in the County of Ramsey, and Territory of Minnesota, did on the 10th day of August 1856, duly authorized and direct Mr. Calb. W. Iddings, Surveyor, who signs the above Certificate, to survey and plat a tract of Land, situated in Ramsey County aforesaid, to be called and known as "Lake Como Villas" in accordance with the foregoing plat. And I do hereby release all my right, title, interest and claim in and to the streets or passage ways, as laid out on the said plat, and give the same for public use.

Witness my hand and seal this 1st day of September A.D. 1856.  
Witnesses Annock Dwyer Andrew Levering

Henry McKenty

Territory of Minnesota  
County of Ramsey

Be it remembered that on this 1st day of September 1856, before me personally came Henry McKenty known to me to be the same person named in the above instrument of writing, and he acknowledged the same to be his own free act and deed for the uses and purposes therein mentioned.

Andrew Levering  
Notary Public