


AUDITOR'S SUBDIVISION No. 82

RAMSEY CO. MINN.

Scale: 1 in. = 200 ft.

Aug. 1932

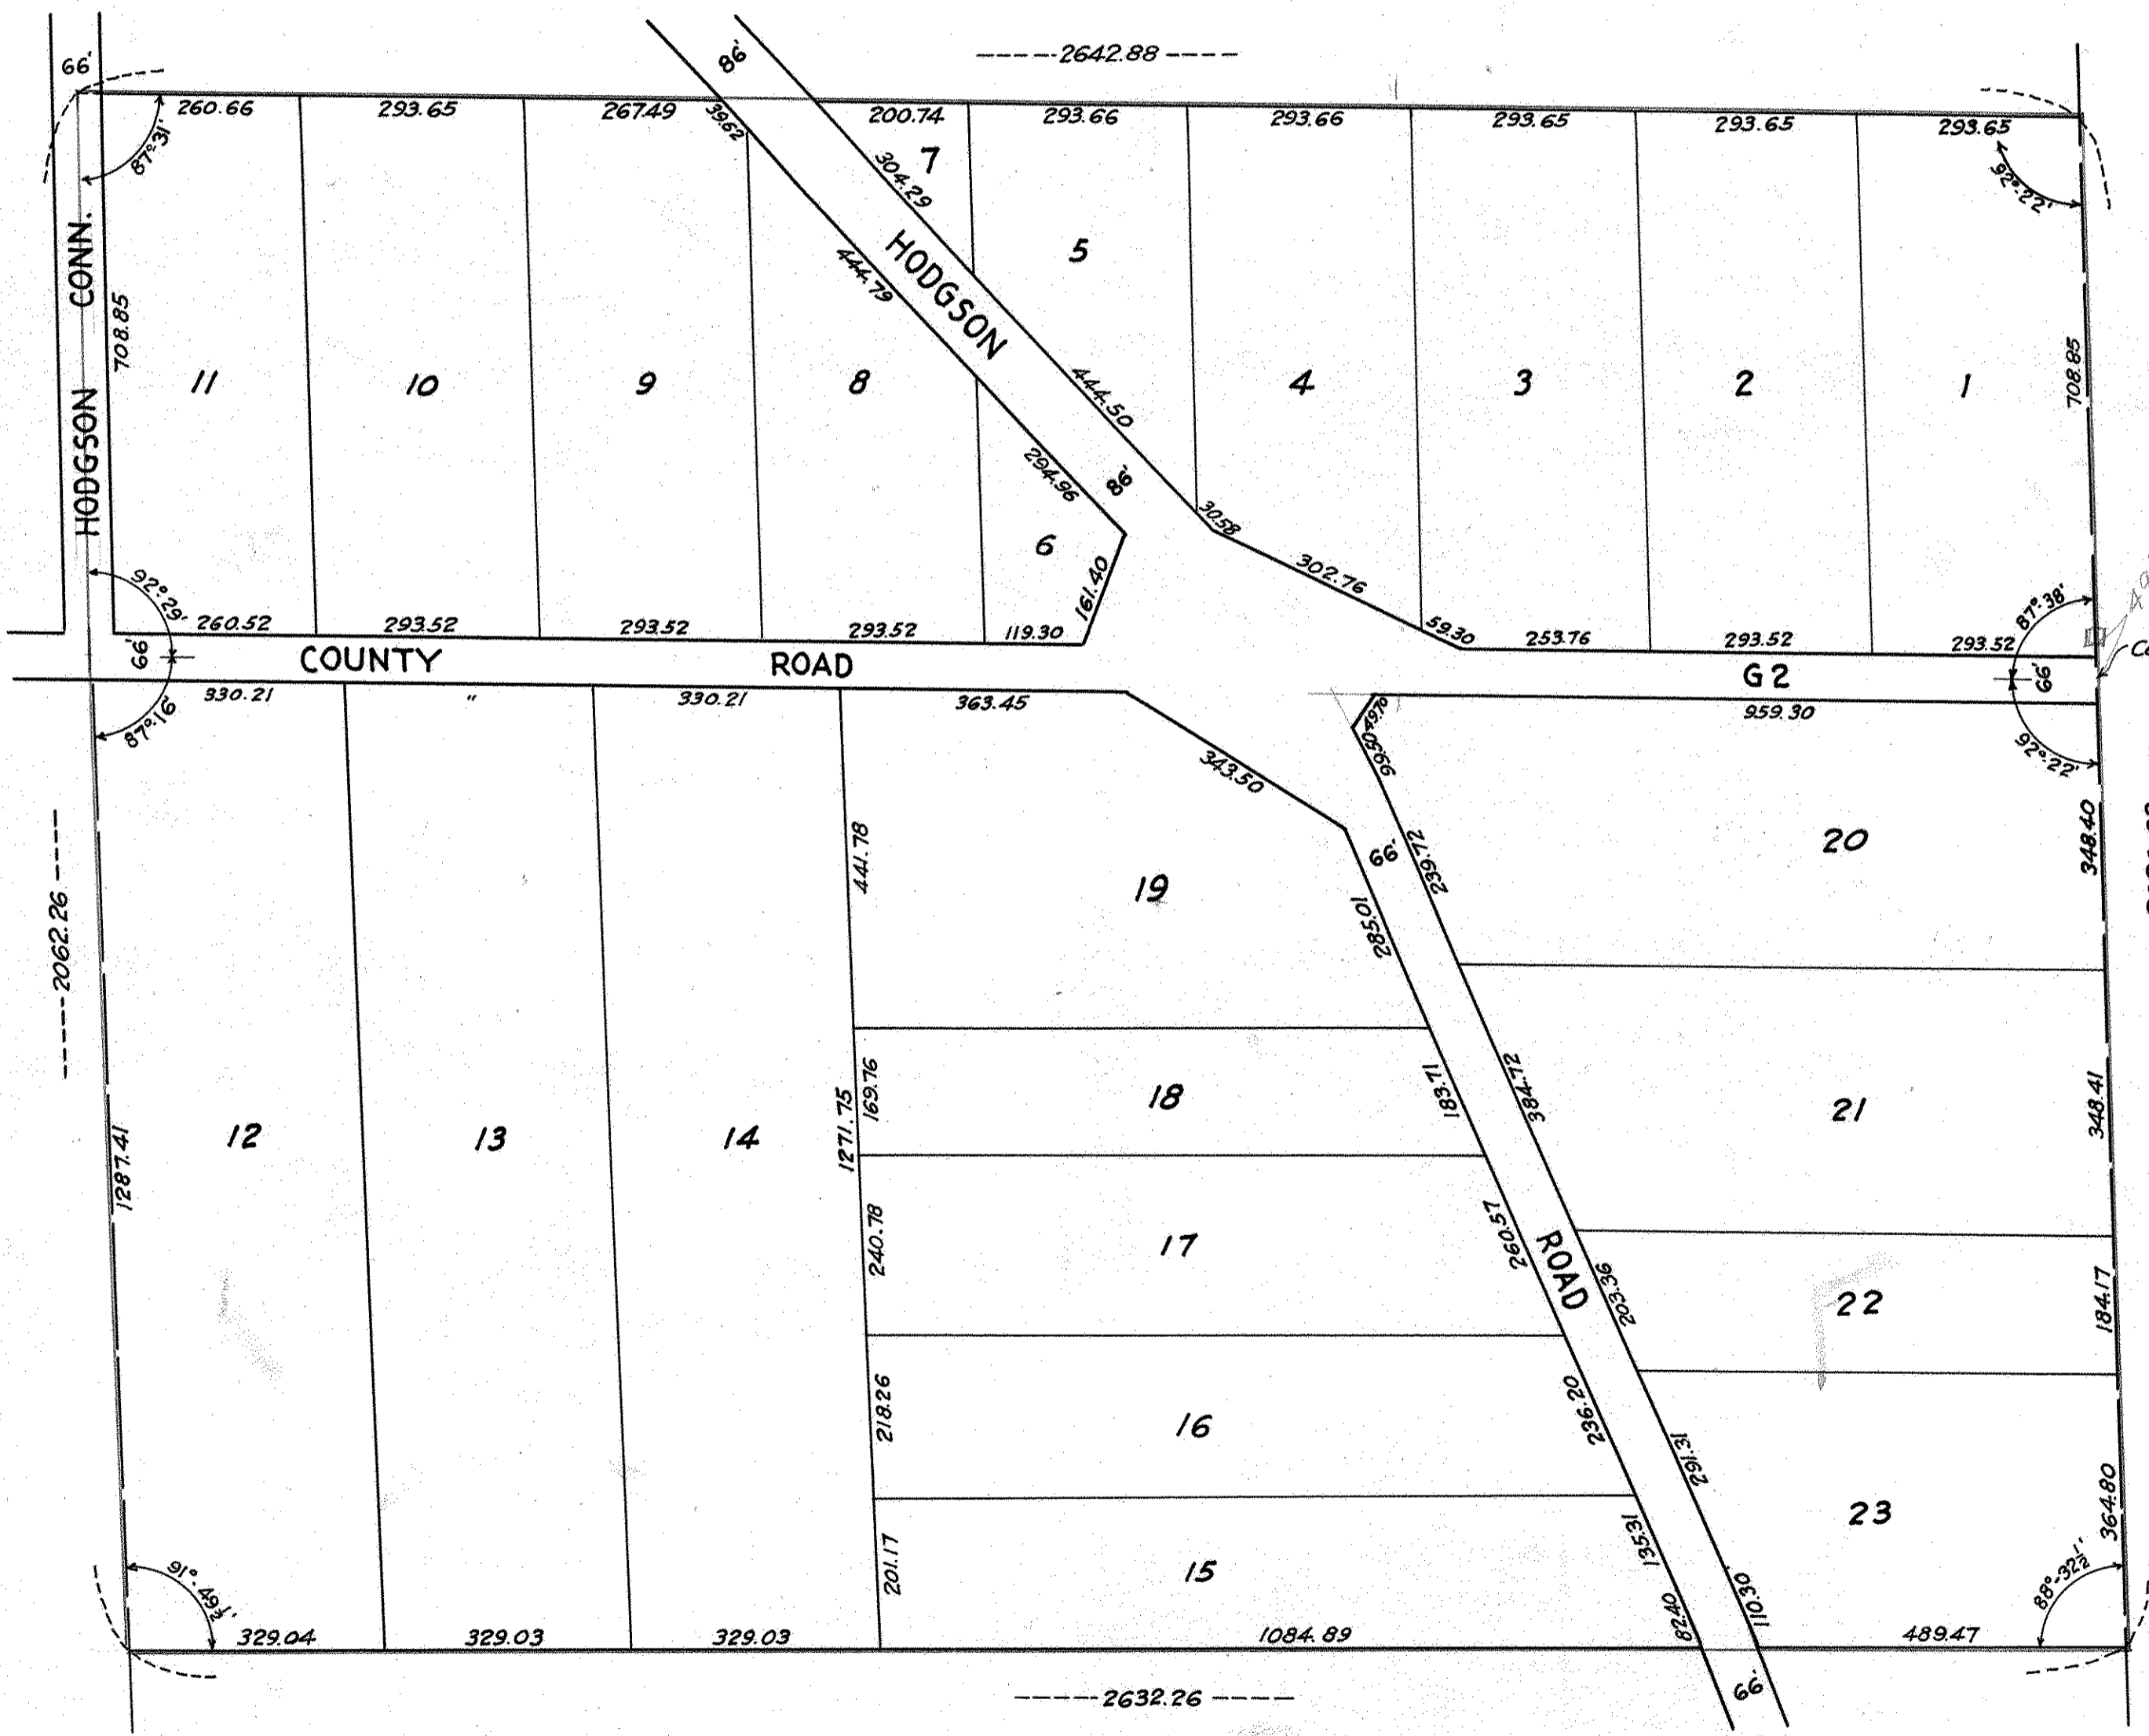

I, Paul N. Coates, County Surveyor of Ramsey County, Minnesota, hereby certify to having platted the property as described on this map upon request and by order of the County Auditor, as Auditor's Subdivision No. 82, Ramsey Co. Minn., and the same is correct in accordance with records of Register of Deeds.

Paul N. Coates
COUNTY SURVEYOR

STATE OF MINNESOTA } On this 24th day of Oct. A.D. 1932, personally appeared
COUNTY OF RAMSEY } before me, Paul N. Coates, County Surveyor of Ramsey County,
to me well known and acknowledged that he executed the foregoing certificate
as his own free act and deed.

Gen. Sec. 13-30-23

W. J. Sigel
Notary Public, Ramsey Co. Minn.
My Commission Expires Jan 16th 1937

STATE OF MINNESOTA } I, Geo. J. Ries, County Auditor of the County and State afore-
COUNTY OF RAMSEY } said do hereby certify that in compliance with, and ac-
cording to the provisions of Section 2219, Mason's Minnesota Statutes for 1927,
I have as such County Auditor, caused the following described tract of land
to wit: The S. 45 Acres of the N-W. 1/4, and the N 1/2 of the S-W. 1/4 of Sec. 13, Twp.
30 N., Rge. 23 W., to be platted and hereafter known as Auditor's Subdivision
No. 82, Ramsey Co. Minn., as shown on this plat.

Witness my hand and official seal this 15th day of Nov. A.D. 1932.

IN PRESENCE OF:

S. C. Ringwald

J. J. Barthelmer

Geo. J. Ries
COUNTY AUDITOR

STATE OF MINNESOTA } On this 15th day of Nov. A.D. 1932, personally
COUNTY OF RAMSEY } appeared before me Geo. J. Ries, County Auditor of
Ramsey County, to me well known, and acknowledged that he executed
the foregoing certificate as his own free act and deed.

John J. Barthelmer
Notary Public, Ramsey Co. Minn.
My Commission Expires 12/1/33

Recorded Nov. 15 1932