

# AUDITOR'S SUBDIVISION No. 83

## RAMSEY CO. MINN.

Scale: 1" = 200'

Jan. 1933

I, Paul N. Coates, County Surveyor of Ramsey County, Minnesota, hereby certify to having platted the property as described on this map upon request and by order of the County Auditor, as Auditor's Subdivision No. 83, Ramsey Co. Minn. and the same is correct in accordance with records of Register of Deeds

*Paul N. Coates*  
COUNTY SURVEYOR

STATE OF MINNESOTA } On this 6<sup>th</sup> day of June A.D. 1933, personally appeared before  
COUNTY OF RAMSEY } me Paul N. Coates, County Surveyor of Ramsey County, to me well  
known and acknowledged that he executed the foregoing certificate as his own free  
act and deed.

*L. A. Palmer*  
Notary Public, Ramsey Co. Minnesota.  
My Commission Expires Aug. 7 1936

STATE OF MINNESOTA } I, Geo. J. Ries, County Auditor of the County and State afore-  
COUNTY OF RAMSEY } said do hereby certify that in compliance with, and according  
to, the provisions of Section 2219 Mason's Minnesota Statutes for 1927, I have as  
such County Auditor caused the following described tract of land to wit: The  
N-W 1/4 of the N-E 1/4, excepting therefrom right-of-way of Minneapolis, St. Paul, and  
Sault Ste. Marie Railway, and the N 1/2 of the S-W 1/4 of said N-E 1/4 of Section 15, Twp.  
30 N., Rge. 22 W., to be platted and hereafter known as Auditor's Subdivision No.  
83 Ramsey Co. Minn. as shown on this plat.

Witness my hand and official seal this 6<sup>th</sup> day of June A.D. 1933

IN PRESENCE OF:


*L. C. Ringwald*

*J. B. Hartheisen*

*Geo. J. Ries*  
COUNTY AUDITOR

STATE OF MINNESOTA } On this 6<sup>th</sup> day of June A.D. 1933, personally appeared before  
COUNTY OF RAMSEY } me Geo. J. Ries, County Auditor of Ramsey County, to me well  
known and acknowledged that he executed the foregoing certificate as his own  
free act and deed.

*Geo. J. Ries*  
Notary Public, Ramsey Co. Minnesota.  
My Commission Expires 12/1/1933

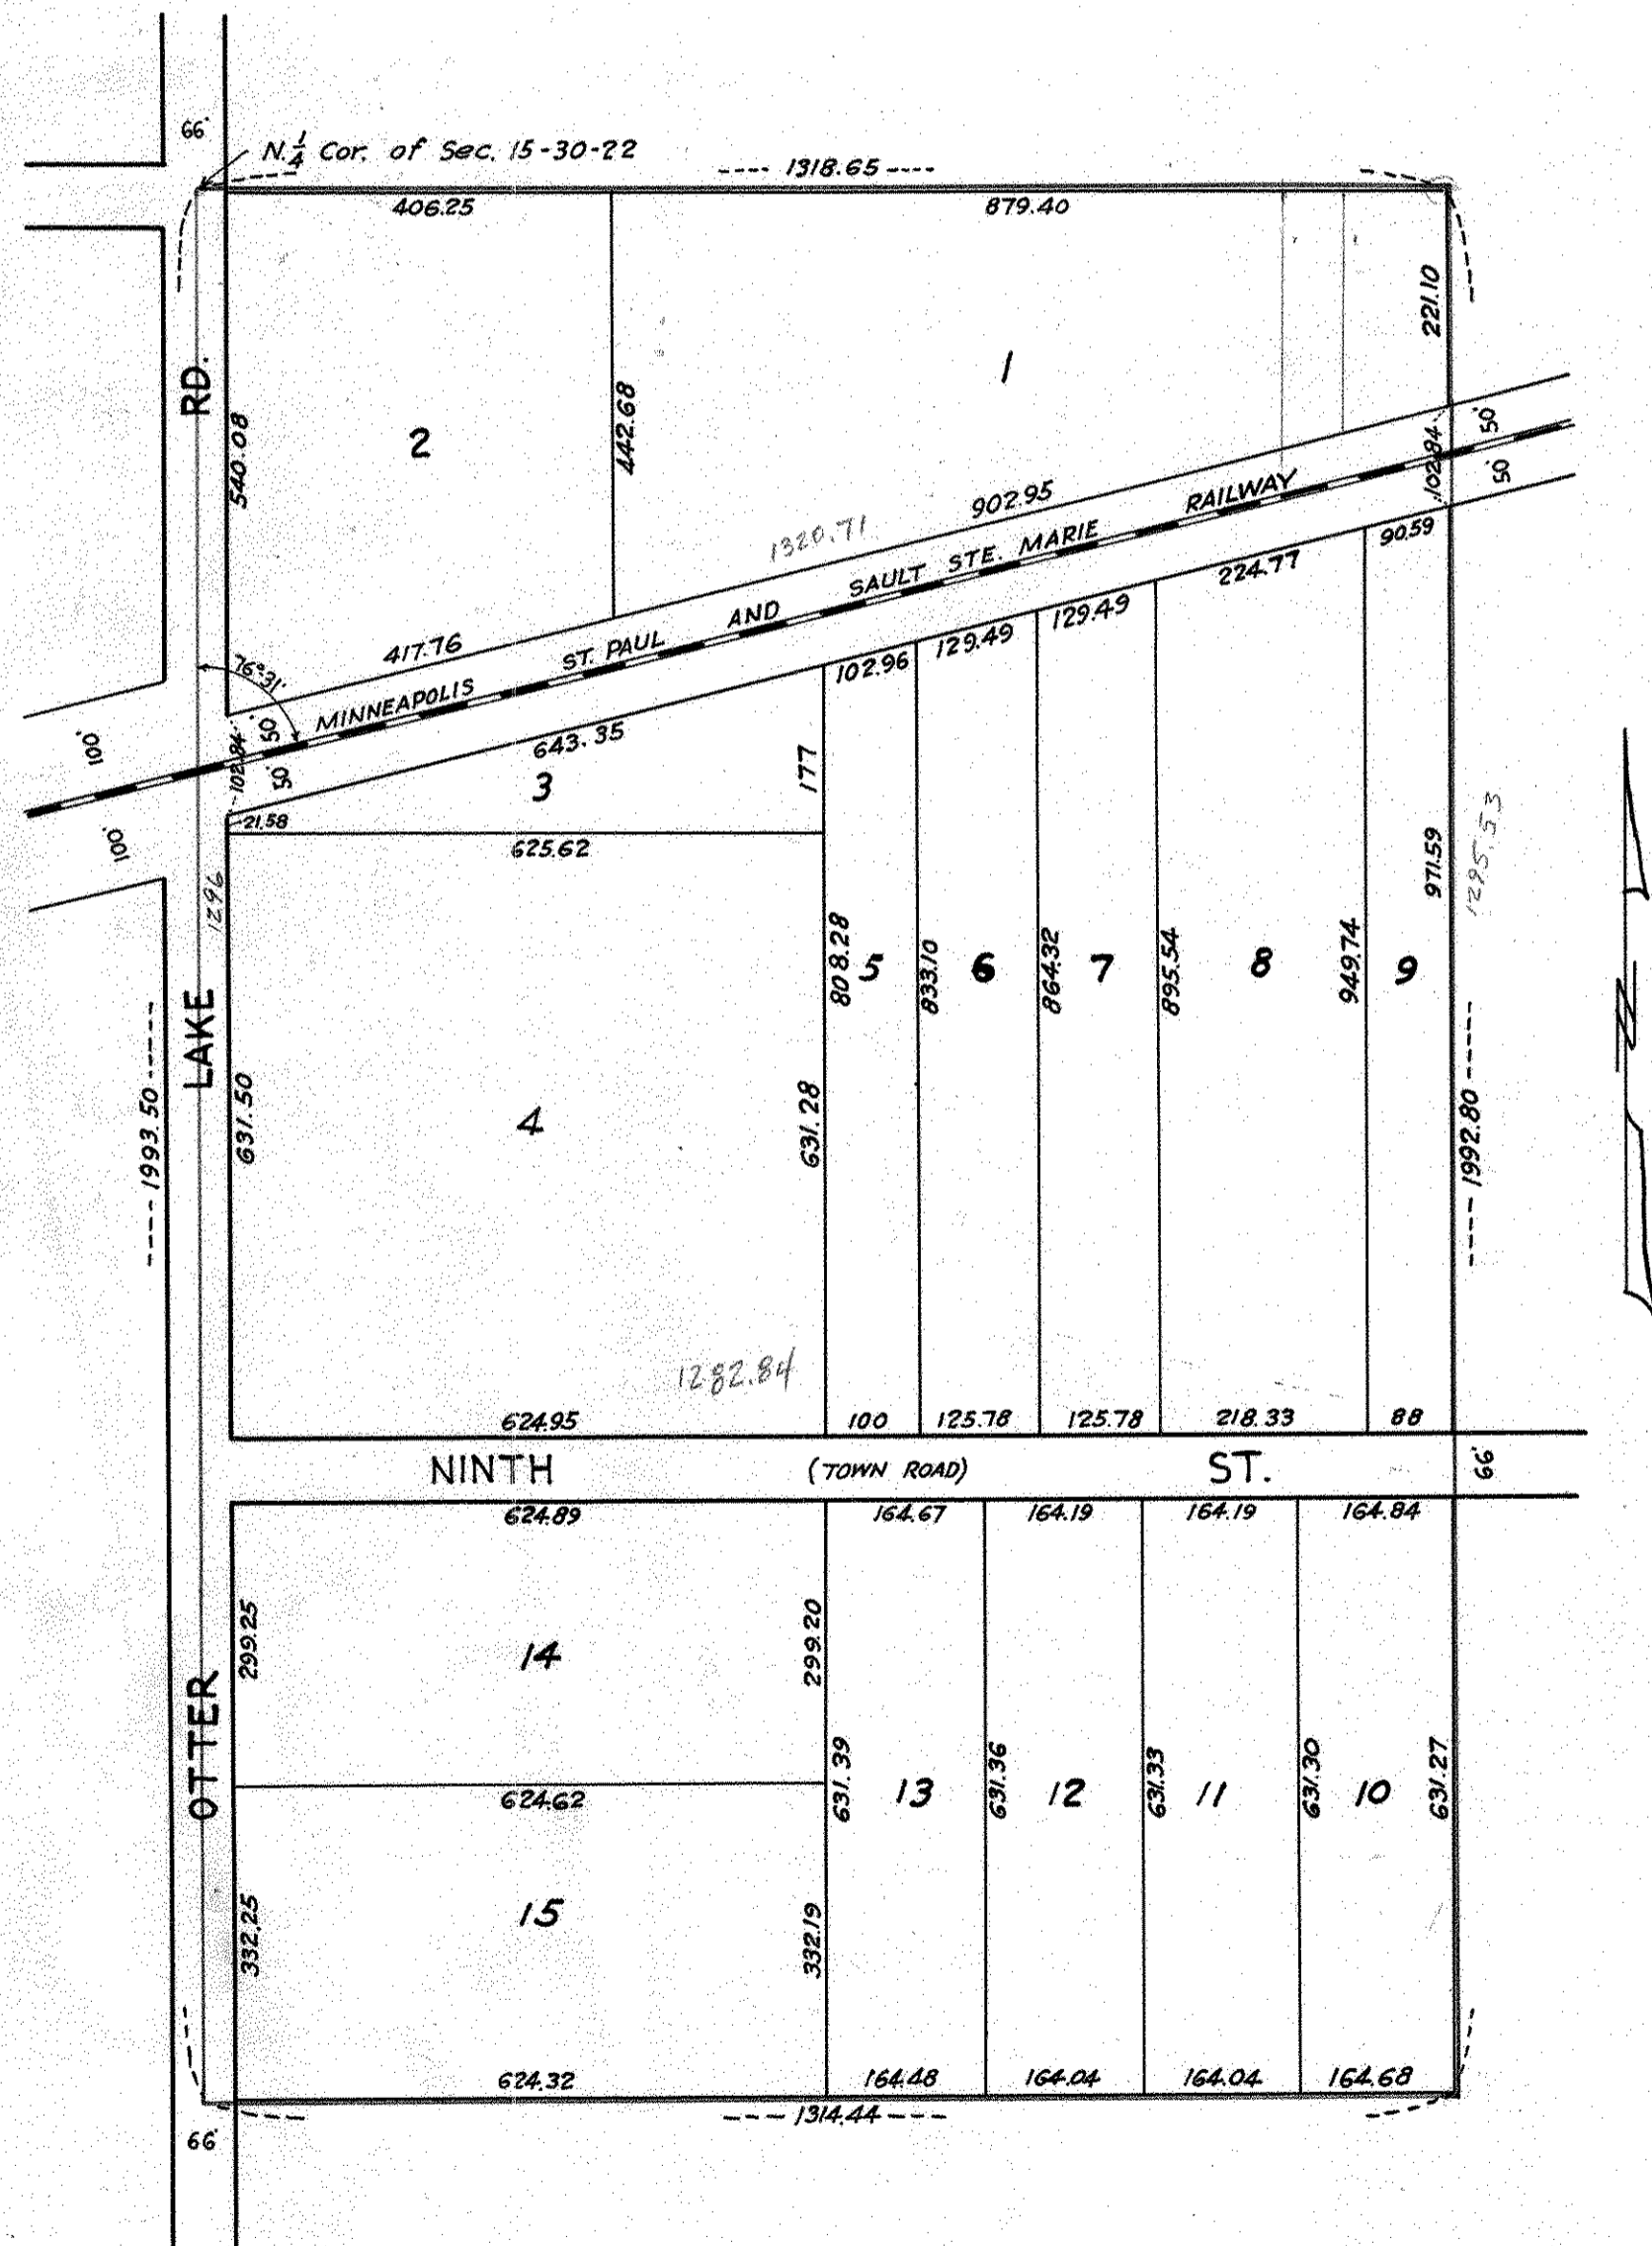

Recorded June 6 1933