

DAVIDSONS 1st SUBDIVISIONS

STOCKDALE FARMS

RAMSEY COUNTY MINNESOTA

Scale - 1" = 500'

I hereby certify to having surveyed the property as described on this plat, as Lot 1, West 1/2 of Lots 8 & 22 & 6.99 Acres of Lot 23, as Davidsons 1st Subdivisions & have placed iron monuments at the corners of every numerated lot as shown and the same is correct.

R.D. Palmer
Surveyor

State of Minnesota
County of Ramsey

On this 15th day of May A.D. 1933, before me personally appeared R.D. Palmer to me well known, and acknowledged that he executed the foregoing certificate as his own free act and deed.

F.M. Chase
Notary Public, Ramsey Co. Minn.
My commission expires Sept. 6, 1933.

This is to certify that Watson P. Davidson, proprietor of Lots 1, West 1/2 Lots 8 & 22 & 6.99 Acres Lot 23, Stockdale Farms, Ramsey County, State of Minnesota, has caused the same to be replatted and hereafter known as DAVIDSONS 1st SUBDIVISIONS as shown on this plat.

Witness our hands & seals this 14th day of May 1933.

In presence of
George G. Gault
Lawrence J. Gault
Marvin J. Gault

Watson P. Davidson
Sarah M. Davidson

State of Minnesota
County of Ramsey

On this 15th day of May A.D. 1933, before me personally appeared Watson P. Davidson & Sarah M. Davidson to me well known, and each acknowledged that they executed the foregoing certificate as their own free act and deed.

F.M. Chase
Notary Public, Ramsey Co. Minn.
My Commission Expires Sept. 6, 1933.

Accepted and approved this 15th day of July A.D. 1933

George G. Gault
Lawrence J. Gault
J.P. Brown } Plat Commissioners

H.W. Wenzel Commissioner of Public Works.


Accepted and approved by the Board of County Commissioners this 14th day of July 1933

Geo. J. Ries
County Auditor

I hereby certify to having surveyed the property as described on this plat, as Lot 1, West 1/2 of Lots 8 & 22 & 6.99 Acres of Lot 23, as Davidsons 1st Subdivisions & have placed iron monuments at the corners of every numerated lot as shown and the same is correct. There are no lakes or swamp lands other than shown on this plat.

Charles Murray
Notary Public, Ramsey Co. Minn.
My commission expires June 13, 1933

Charles Murray
Registered Surveyor #379

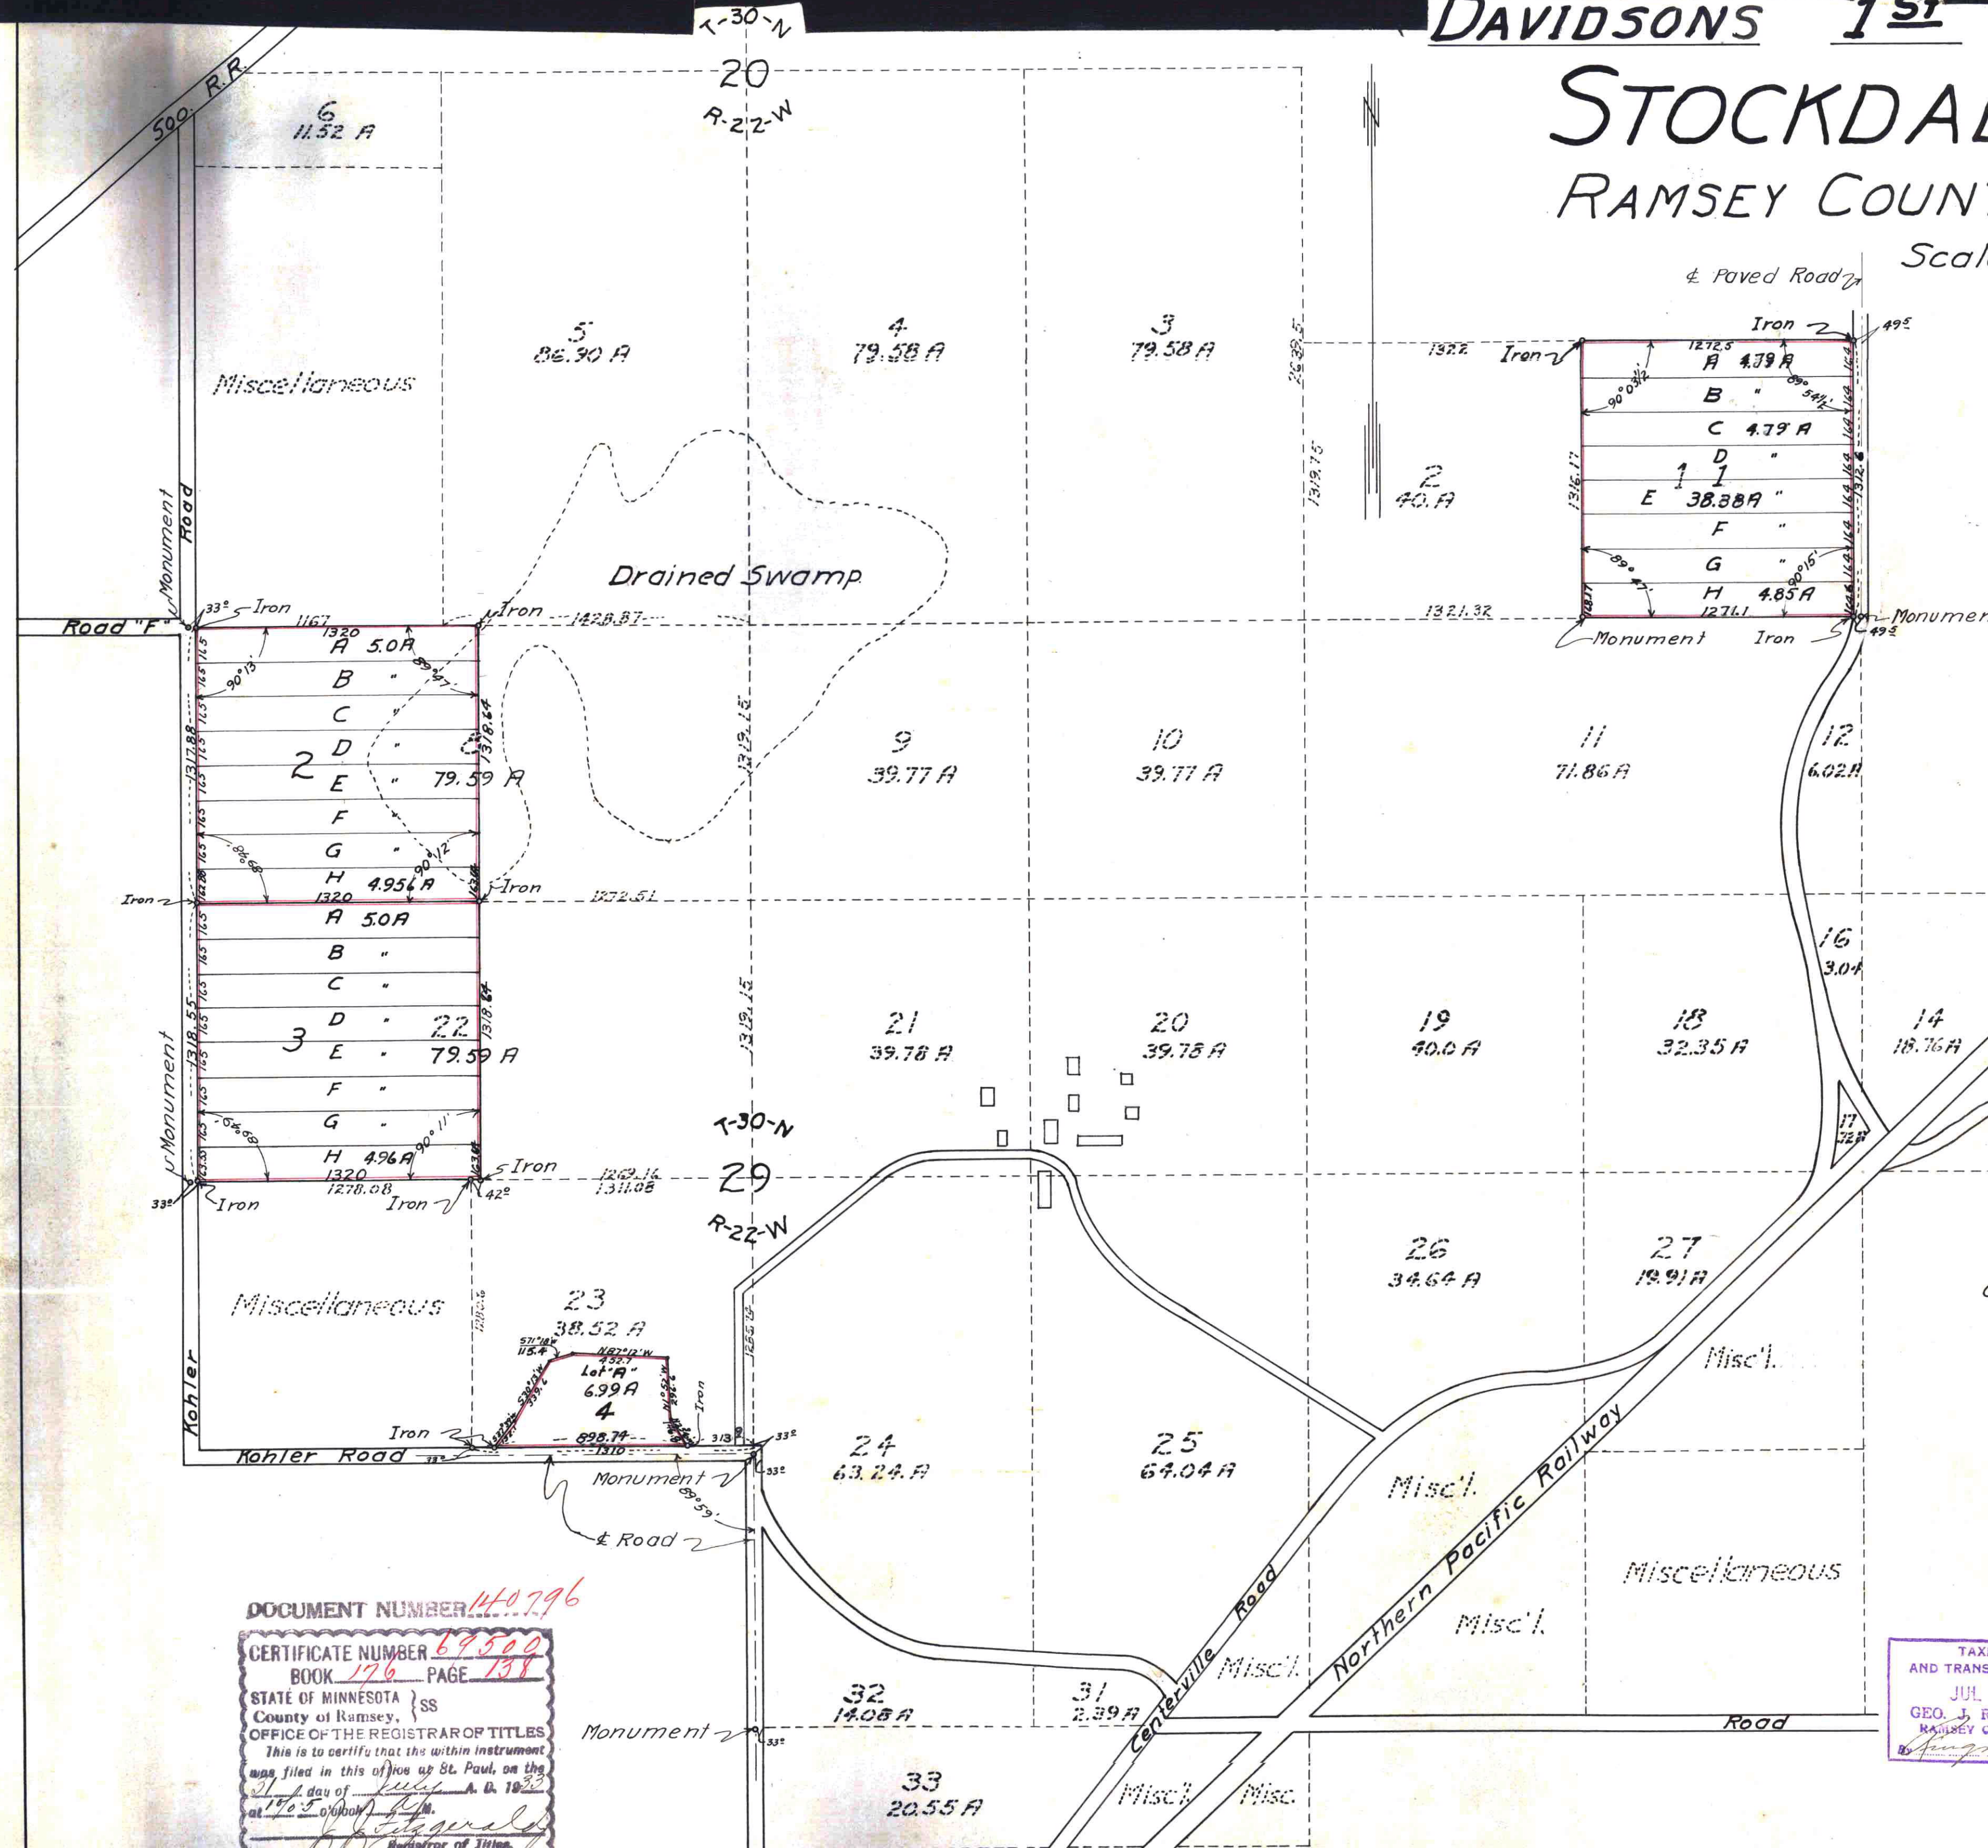

DOCUMENT NUMBER 440796
CERTIFICATE NUMBER 69500
BOOK 176 PAGE 138
STATE OF MINNESOTA } SS
County of Ramsey,
OFFICE OF THE REGISTRAR OF TITLES
This is to certify that the within instrument was filed in this office at St. Paul, on the 17 day of July A. D. 1933 at 1:05 o'clock P.M.
J. Woodcock
Registrar of Titles

TAXES PAID AND TRANSFER ENTERED
JUL 25 1933
GEO. J. RIES, Auditor
RAMSEY COUNTY, MINN.

Taxes for the year of 1932 on the lands described within **PAID**
JUL 25 1933
ELSA O. ... Treasurer,
RAMSEY COUNTY, MINN.

140796

CO911