


AUDITOR'S SUBDIVISION No. 84

RAMSEY CO. MINN.

Scale 1 in. = 100 ft. November 1933.

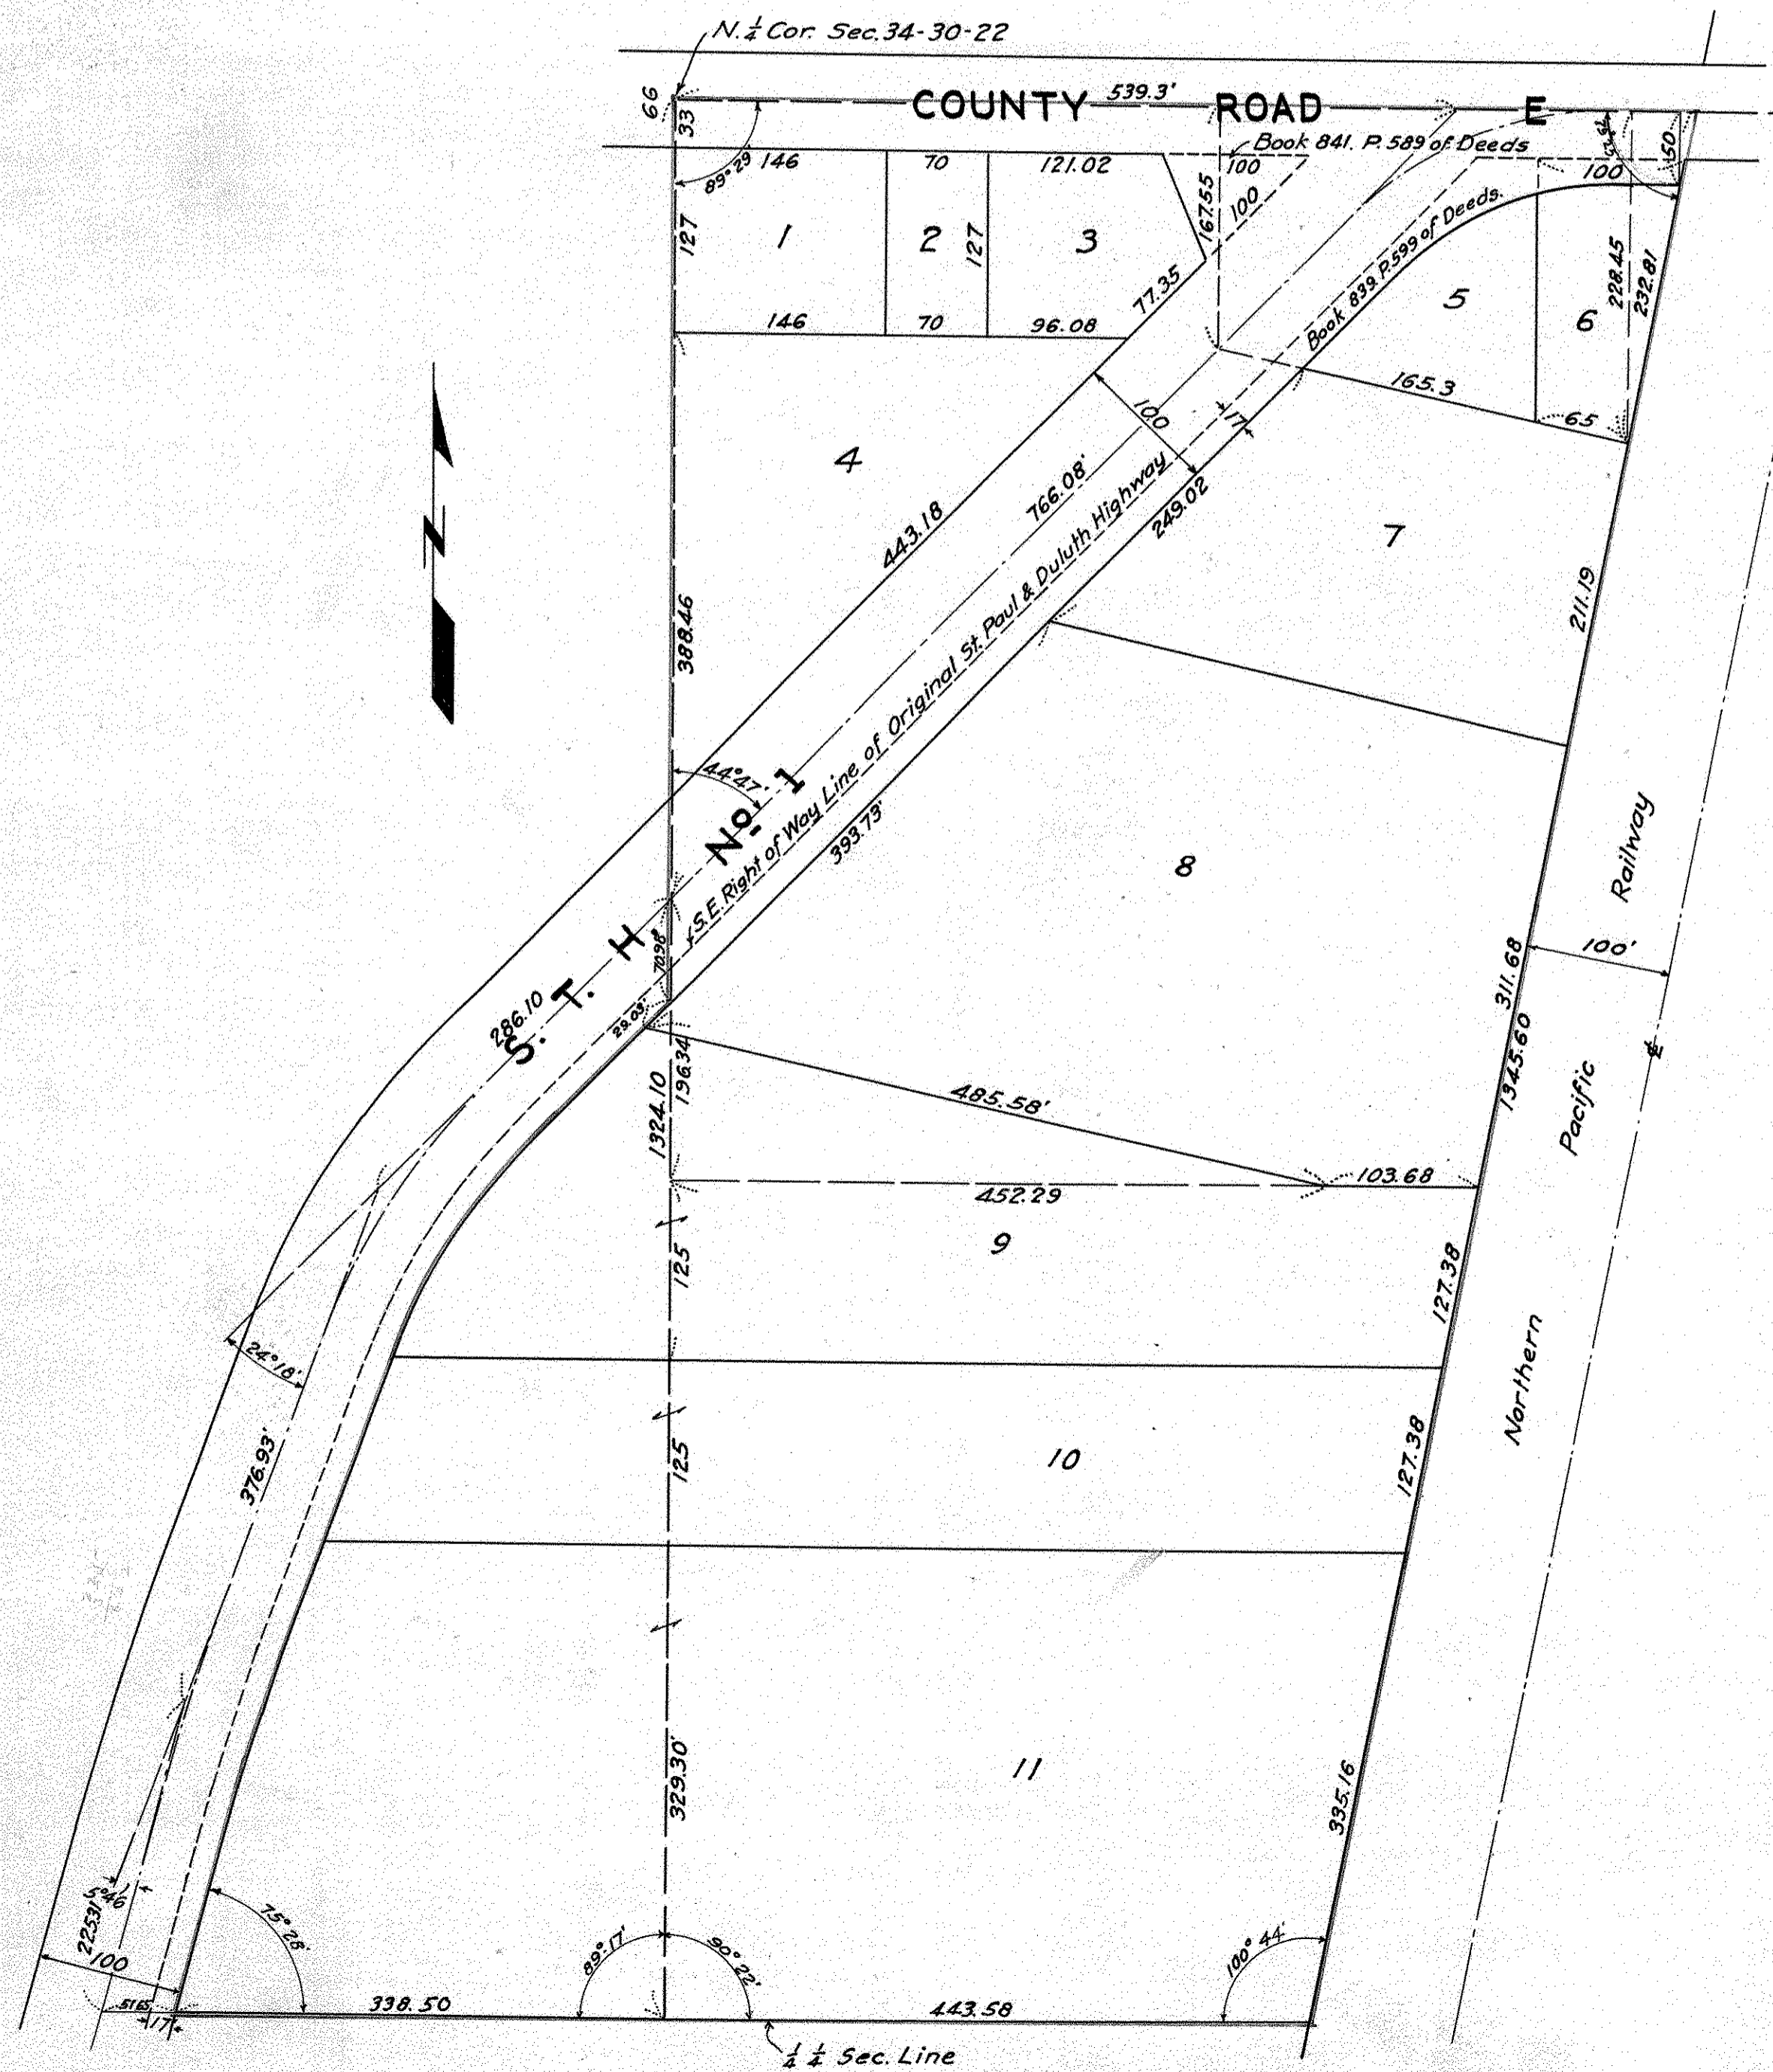

I, Paul N. Coates, County Surveyor of Ramsey County, Minn., hereby certify to having platted the property as described on this map upon request and by order of the County Auditor, as Auditor's Subdivision No. 84, Ramsey Co. Minn., and the same is correct in accordance with records of Register of Deeds.

Paul N. Coates
COUNTY SURVEYOR

STATE OF MINNESOTA } On this 6th day of Nov. A.D. 1933, personally appeared before me Paul
COUNTY OF RAMSEY } N. Coates, County Surveyor of Ramsey County, to me well known and
acknowledged that he executed the foregoing certificate as his own free act and deed.

Ed Lysel
Notary Public, Ramsey County, Minn.
My Commission Expires Jan. 10 1937

STATE OF MINNESOTA } I, Geo. J. Ries, County Auditor of the County and State aforesaid do hereby
COUNTY OF RAMSEY } certify that in compliance with, and according to, the provisions of Section
2219 Mason's Minnesota Statutes for 1927, I have as such County Auditor caused the following
described tract of land to-wit: - That part of the N.W. 1/4 of the N.E. 1/4 of Sec. 34, Twp. 30 N., Rge. 22 W.,
westerly of the Northern Pacific Railway, excepting therefrom Right-of-Way of County Road E,
and State Trunk Highway No. 1, also that part of the N.E. 1/4 of the N.W. 1/4 of said Sec. 34, southeasterly
of State Trunk Highway No. 1, to be platted and hereafter known as Auditor's Subdivision No. 84,
Ramsey Co. Minn. as shown on this plat.

Witness my hand and official seal this *8th* day of *November* A.D. 19*33*

IN PRESENCE OF:

S. C. Ringmael

J. A. Sathieser

Geo. J. Ries
COUNTY AUDITOR

STATE OF MINNESOTA } On this *8th* day of *November* A.D. 19*33*, personally appeared
COUNTY OF RAMSEY } before me Geo. J. Ries, County Auditor of Ramsey County, to me well
known, and acknowledged that he executed the foregoing certificate as his own free act
and deed.

John A. Sathieser
Notary Public, Ramsey Co. Minn.
My Commission Expires *12/1/1933*

Recorded Nov. 8 - 1933