

39

LAKE PARK ADDITION TO SAINT PAUL


This plat document is an UNOFFICIAL copy of a Subdivision Plat or Registered Land Survey and is made available for information purposes only.

To obtain an official copy please contact the Ramsey County Recorder's Office.



STATE OF MINNESOTA
OFFICE OF THE REGISTER OF DEEDS
County of Ramsey, Minn.
This is to certify that the within instrument was filed for Record in this office at St. Paul, on the 11th day of July, 1885, and that the same was duly registered on page 114 of Book 114.

By *R. C. Hawley* Register of Deeds
Deputy.

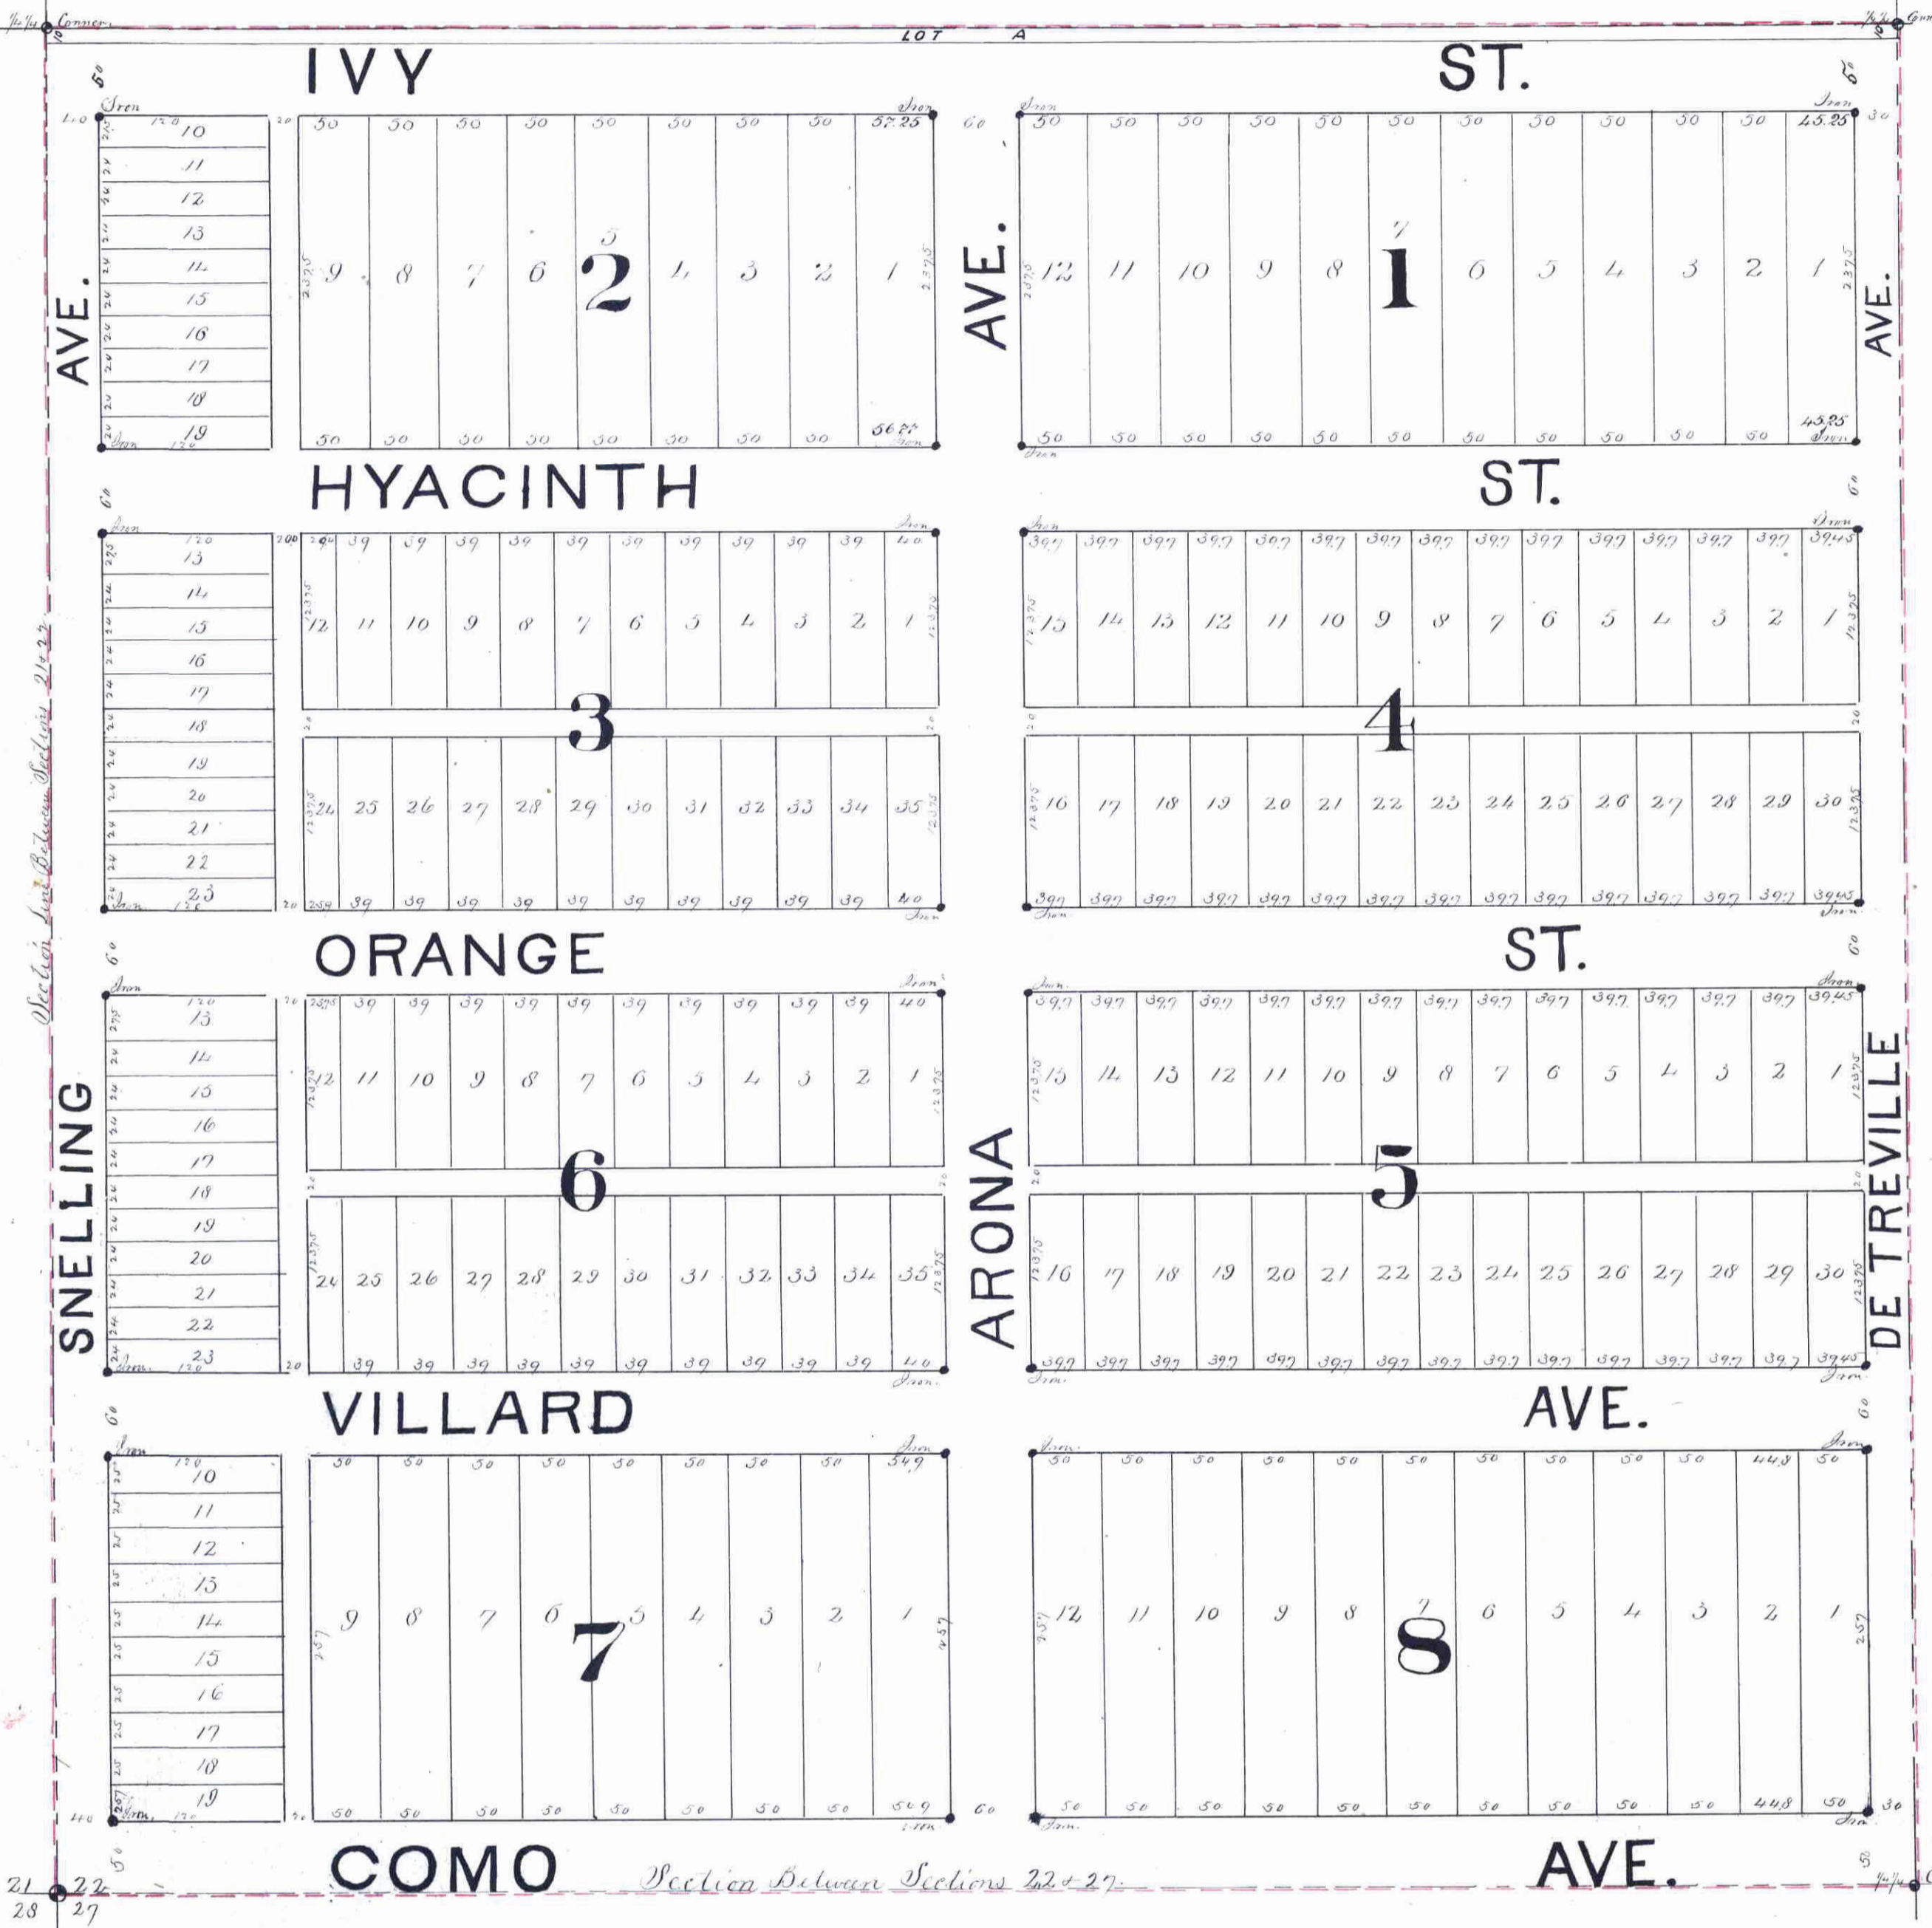

Accepted by the Common Council of the City of St. Paul on the 7th day of Aug. 1885

W. B. Bourne
City Clerk

CITY TREASURER'S OFFICE
ST. PAUL, MINN.
JUL 21 1885
ASSESSMENTS PAID
Long
CITY TREAS.

Chapin City

Dates paid and transfer
attest July 11th 1885
James O'Brien
Clerk

I certify that I have surveyed and platted the property described on this plat as Lake Park Addition to Saint Paul and have placed monuments at the corners of each and every block. That this is a correct plat of said survey.

R. C. Hawley
Surveyor

State of Minnesota }
County of Ramsey } s.s.
On the 20th day of June 1885 personally appeared before me *W. B. Bourne* to me well known to be the identical person who surveyed the above described piece of land, and acknowledged the above certificate to be his free act and deed.

W. B. Bourne
Notary Public
Ramsey County Minn.

Approved on the 27 day of June 1885
S. S. Holson
W. S. ...
James Starkey } Plat Commission

Mary R. Clung & *Roseella S. Libby*
The *J. W. Mc Clung* and *Mary A. Mc Clung* his wife - *J. Royall Mc Murray* the owners of the South West 1/4 of the South West 1/4 of Section 22, Township 29, Range 23 - hereby certify that we have caused the same to be surveyed and platted as Lake Park Addition to Saint Paul and we hereby dedicate to the public and for the public use forever the Streets and Alleys, as on this plat laid out and indicated.

In witness whereof we have placed our hands and seals on the 20th day of June 1885.

In the presence of
W. B. Bourne }
W. B. Bourne }

State of Minnesota }
County of Ramsey }
On the 20 day of June 1885 personally appeared before me *J. W. Mc Clung* and *Mary A. Mc Clung* his wife, to me well known to be the identical persons who executed the above certificate and acknowledged the same to be their free act and deed.

W. B. Bourne
Notary Public
Ramsey County Minn.