


TURTLE LAKE SHORES

RAMSEY COUNTY, MINN.

SCALE 1" = 80'

EGAN, FIELD & NOWAK
ENGINEERS AND SURVEYORS

o Indicates Iron Monument

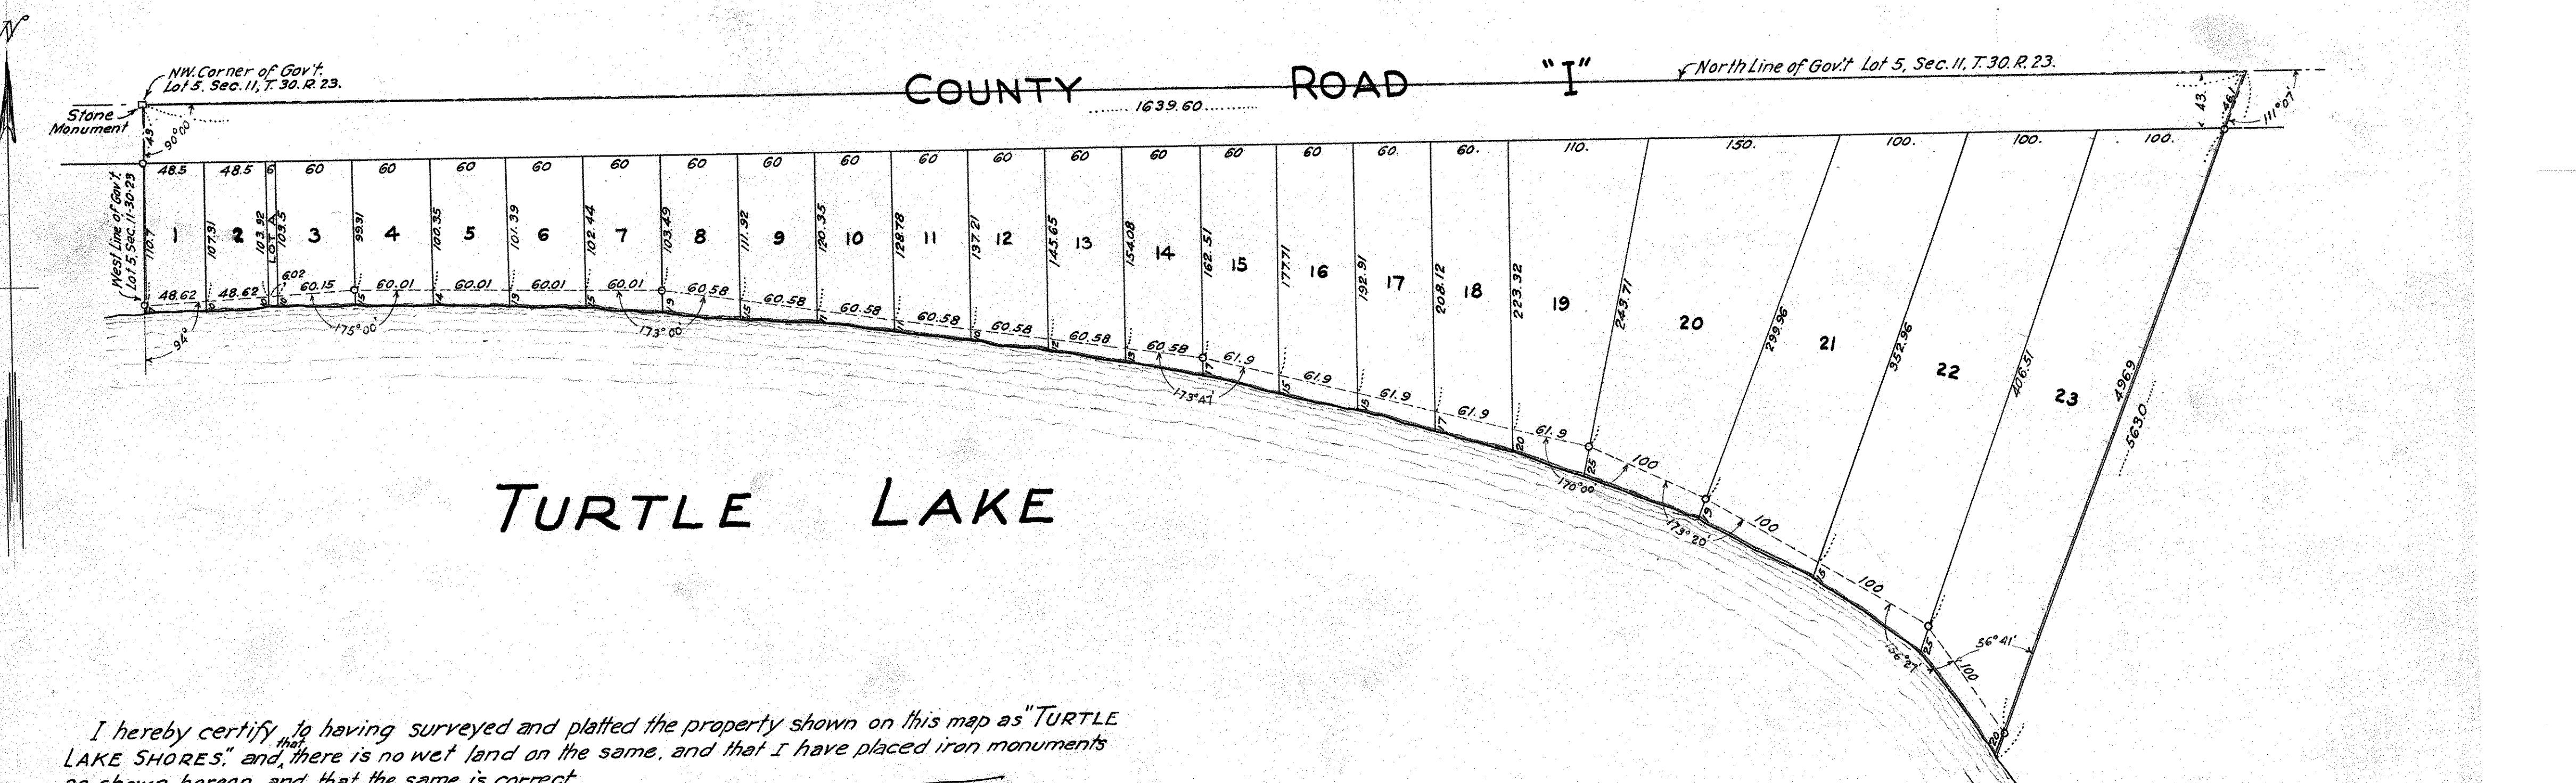

I hereby certify to having surveyed and platted the property shown on this map as "TURTLE LAKE SHORES," and there is no wet land on the same, and that I have placed iron monuments as shown hereon, and that the same is correct.

C. M. Field
Registered Land Surveyor #326

State of Minnesota ss. On this 27 day of March A.D. 1935 before me personally appeared C. M. Field, to me known to be the person who executed the foregoing certificate and he acknowledged that he executed the same as his own free act and deed.

L.A. Rosene
L.A. Rosene
Notary Public, Hennepin County, Minnesota
My Commission expires Oct 27-1940

State of Minnesota ss. On this 27 day of March A.D. 1935 before me personally appeared Aaron Carlson and Minnie Carlson, his wife, to me known to be the persons described in and who executed the foregoing and within instrument of dedication, and they acknowledged that they executed the same as their own free act and deed.

L.A. Rosene
L.A. Rosene
Notary Public, Hennepin County, Minnesota
My Commission expires Oct 27-1940

State of Minnesota ss. On this 27 day of March A.D. 1935, before me, a Notary Public within and County of Hennepin ss. On this 27 day of March A.D. 1935, before me, a Notary Public within and by me each duly sworn, did say that they are respectively the President and Secretary of Midland National Bank and Trust Company of Minneapolis, the corporation named in the foregoing instrument of dedication; that the seal affixed to said instrument is the corporate seal of said corporation and that said instrument was signed and sealed in behalf of said corporation by authority of its Board of Directors, and said E. L. Mattson and E. V. Bloomquist acknowledged said instrument to be the free act and deed of said corporation.

Martha A. Kinn
Notary Public, Hennepin County, Minnesota
My Commission expires Feb 18-1942

This is to certify that Aaron Carlson and Minnie Carlson, his wife, owners and proprietors, and Midland National Bank and Trust Company of Minneapolis, formerly The Midland National Bank of Minneapolis, trustee under mortgage deed of trust, of All that part of Government Lot Five (5), Section Eleven (11), Township Thirty (30) North, Range Twenty-three (23) West of the Fourth Principal Meridian, described as follows: Beginning at the Northwest corner of said Government Lot Five (5); thence East along the North line of said lot 1639.60 feet; thence southwesterly making an angle of One hundred eleven degrees and seven minutes (111°07') to the right from said last described line, a distance of 563.00 feet, more or less, to the shore of Turtle Lake; thence westerly along the shore of said lake to the Southwest corner of said Government Lot Five (5); thence North to point of beginning. Have caused the same to be surveyed and platted and to be hereafter known as "TURTLE LAKE SHORES" as shown by this plat, and hereby dedicate to the public for public use forever. The county road as shown on said plat. In witness whereof said Aaron Carlson and Minnie Carlson have hereunto set their hands and seals, and said Midland National Bank and Trust Company of Minneapolis has caused these presents to be signed by its proper officers and its corporate seal to be hereunto affixed this 27th day of March A.D. 1935.

In presence of:

Amelia Mylander
Amelia Mylander
Ralph Dille

Rose Thompson
Martha A. Kinn

As to Aaron Carlson
and Minnie Carlson

As to E. L. Mattson
and E. V. Bloomquist

Claran Carlson (SEAL)
Minnie Carlson (SEAL)
MIDLAND NATIONAL BANK AND TRUST COMPANY
OF MINNEAPOLIS

by *E. L. Mattson* its President
E. V. Bloomquist its Secretary

Accepted and approved this 1st day of April
A.D. 1935.
George K. Henrice
Mark W. Woodruff
Million Rosen

Plat
Commissioners
Commissioner of Public Works

Accepted and approved by the Board of County Commissioners for the County of Ramsey, State of Minnesota, on the 3rd day of April A.D. 1935.

Recorded April 3 1935
Abstract # 879402
County Auditor