


PAUST'S RE-ARRANGEMENT

F. J. Armstrong, Civil Engr.
St. Paul, Minn.

885126

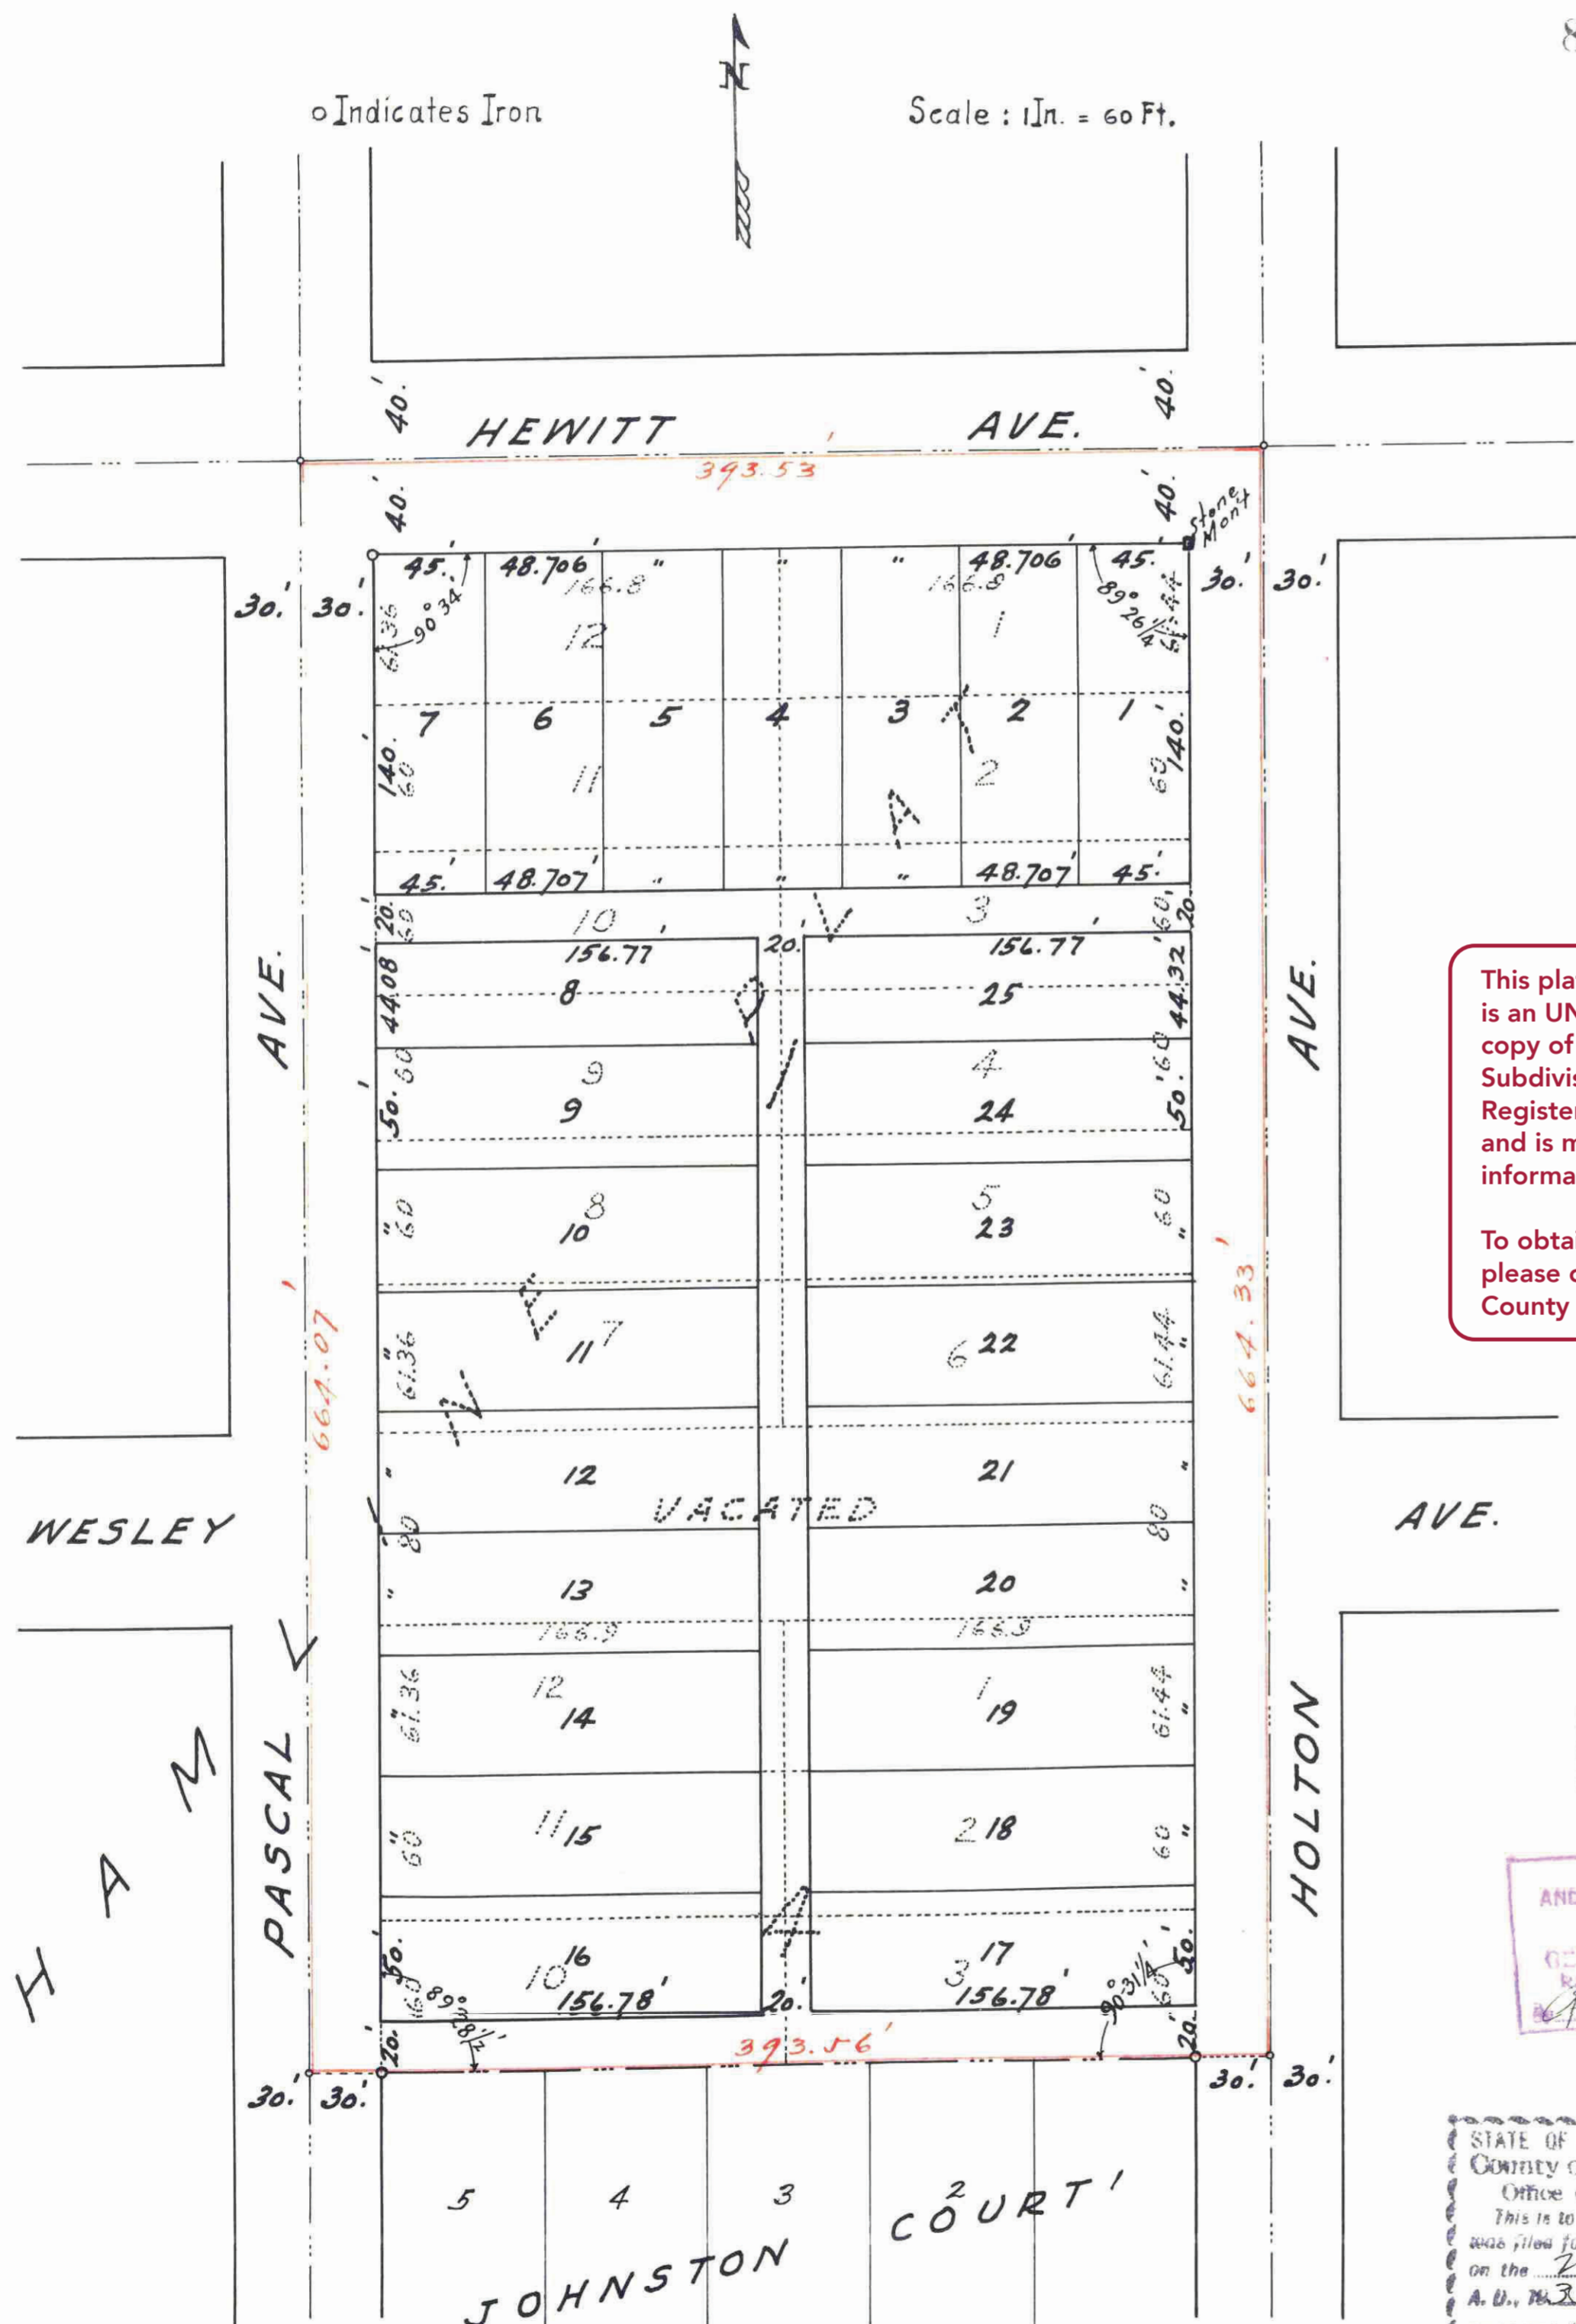

o Indicates Iron

Scale: 1 in. = 60 Ft.

This plat document is an UNOFFICIAL copy of a Subdivision Plat or Registered Land Survey and is made available for information purposes only. To obtain an official copy please contact the Ramsey County Recorder's Office.

AUG 2 9 1935
DEPARTMENT OF FINANCE
ST. PAUL, MINN.
AND ST. CLOUDS COUNTY FINANCE

TAXES PAID AND TRANSFER ENTERED
AUG 23 1935
GEO. HIES, Auditor
RAMSEY COUNTY, MINN.

STATE OF MINNESOTA
County of Ramsey 53
Office of the Registrar of Deeds
This is to certify that the within instrument was filed for record in this office at St. Paul on the 29 day of August A. D., 1935, and that the same was duly recorded in Book 51 of Town Plat Page 9
By _____
Registrar of Deeds.
Deputy.

I hereby certify to having surveyed the property as described on this plat, as "PAUST'S RE-ARRANGEMENT" and have placed iron monuments at the corners as shown, and the same is correct.

F. J. Armstrong
Reg. Surveyor No. 878

State of Minnesota }
County of Ramsey } On this 19 day of August, A.D. 1935 before me personally appeared F. J. Armstrong, to me well known, and acknowledged that he executed the foregoing certificate as his own free act and deed.

Mark W. Woodruff
Notary Public, Ramsey Co. Minn.
My commission expires *March 1, 1942*

This is to certify that Benjamin A. Paust, Jess W. Paust his wife, and the Liberty State Bank a Corporation, proprietors of Lots one (1) to twelve (12) incl. of Block one (1) of Hamline Plat, also the north half of Wesley Ave. vacated and adjoining said Block, Lots one (1) to three (3) incl. Lots ten (10) to twelve (12) incl. of Block four (4) of Hamline Plat, also the south half of Wesley Ave. vacated and adjoining said Block, have caused the same to be re-arranged, and hereafter known as PAUST'S RE-ARRANGEMENT, as shown on this plat, and hereby dedicate to the public, for public use forever all the Avenues and Alleys, as hereon indicated.

Witness our hands and seals this 19th day of August, A.D. 1935

In presence of

R. Beeth
J. D. Hilton
H. H. Lampert

Benjamin A. Paust
Jess W. Paust
Liberty State Bank of St. Paul, Minn.
Vice President
H. H. Lampert

State of Minnesota }
County of Ramsey } On this 19th day of August, A.D. 1935 before me personally appeared Benjamin A. Paust, Jess W. Paust his wife, and H. H. Lampert, President of the Liberty State Bank of St. Paul, Minn. to me well known, and acknowledged that they executed the foregoing certificate as their own free act and deed.

Roy B. Hilton
State Representative
42nd Dist. South
Notary Public, Ramsey Co. Minn.
Term
My commission expires *December 31, 1936*

Accepted and approved this 21st day of August, A.D. 1935

Geo. B. Rosend.
Mark W. Woodruff
F. L. B. Ross
Plat Commissioners
Milton R. Rosen, Commissioner of Public Works

Accepted by the Council August 13, 1935
Approved August 17, 1935
H. H. Ferguson
City Clerk

Taxes for the year 1934 on the lands described within PAID
AUG 23 1935
ELSA M. ORST, Treasurer
RAMSEY COUNTY, MINN.

885126