


AUDITOR'S SUBDIVISION No.88

ST. PAUL MINN.

Scale 1" = 50'

o Indicates Iron

August, 1935

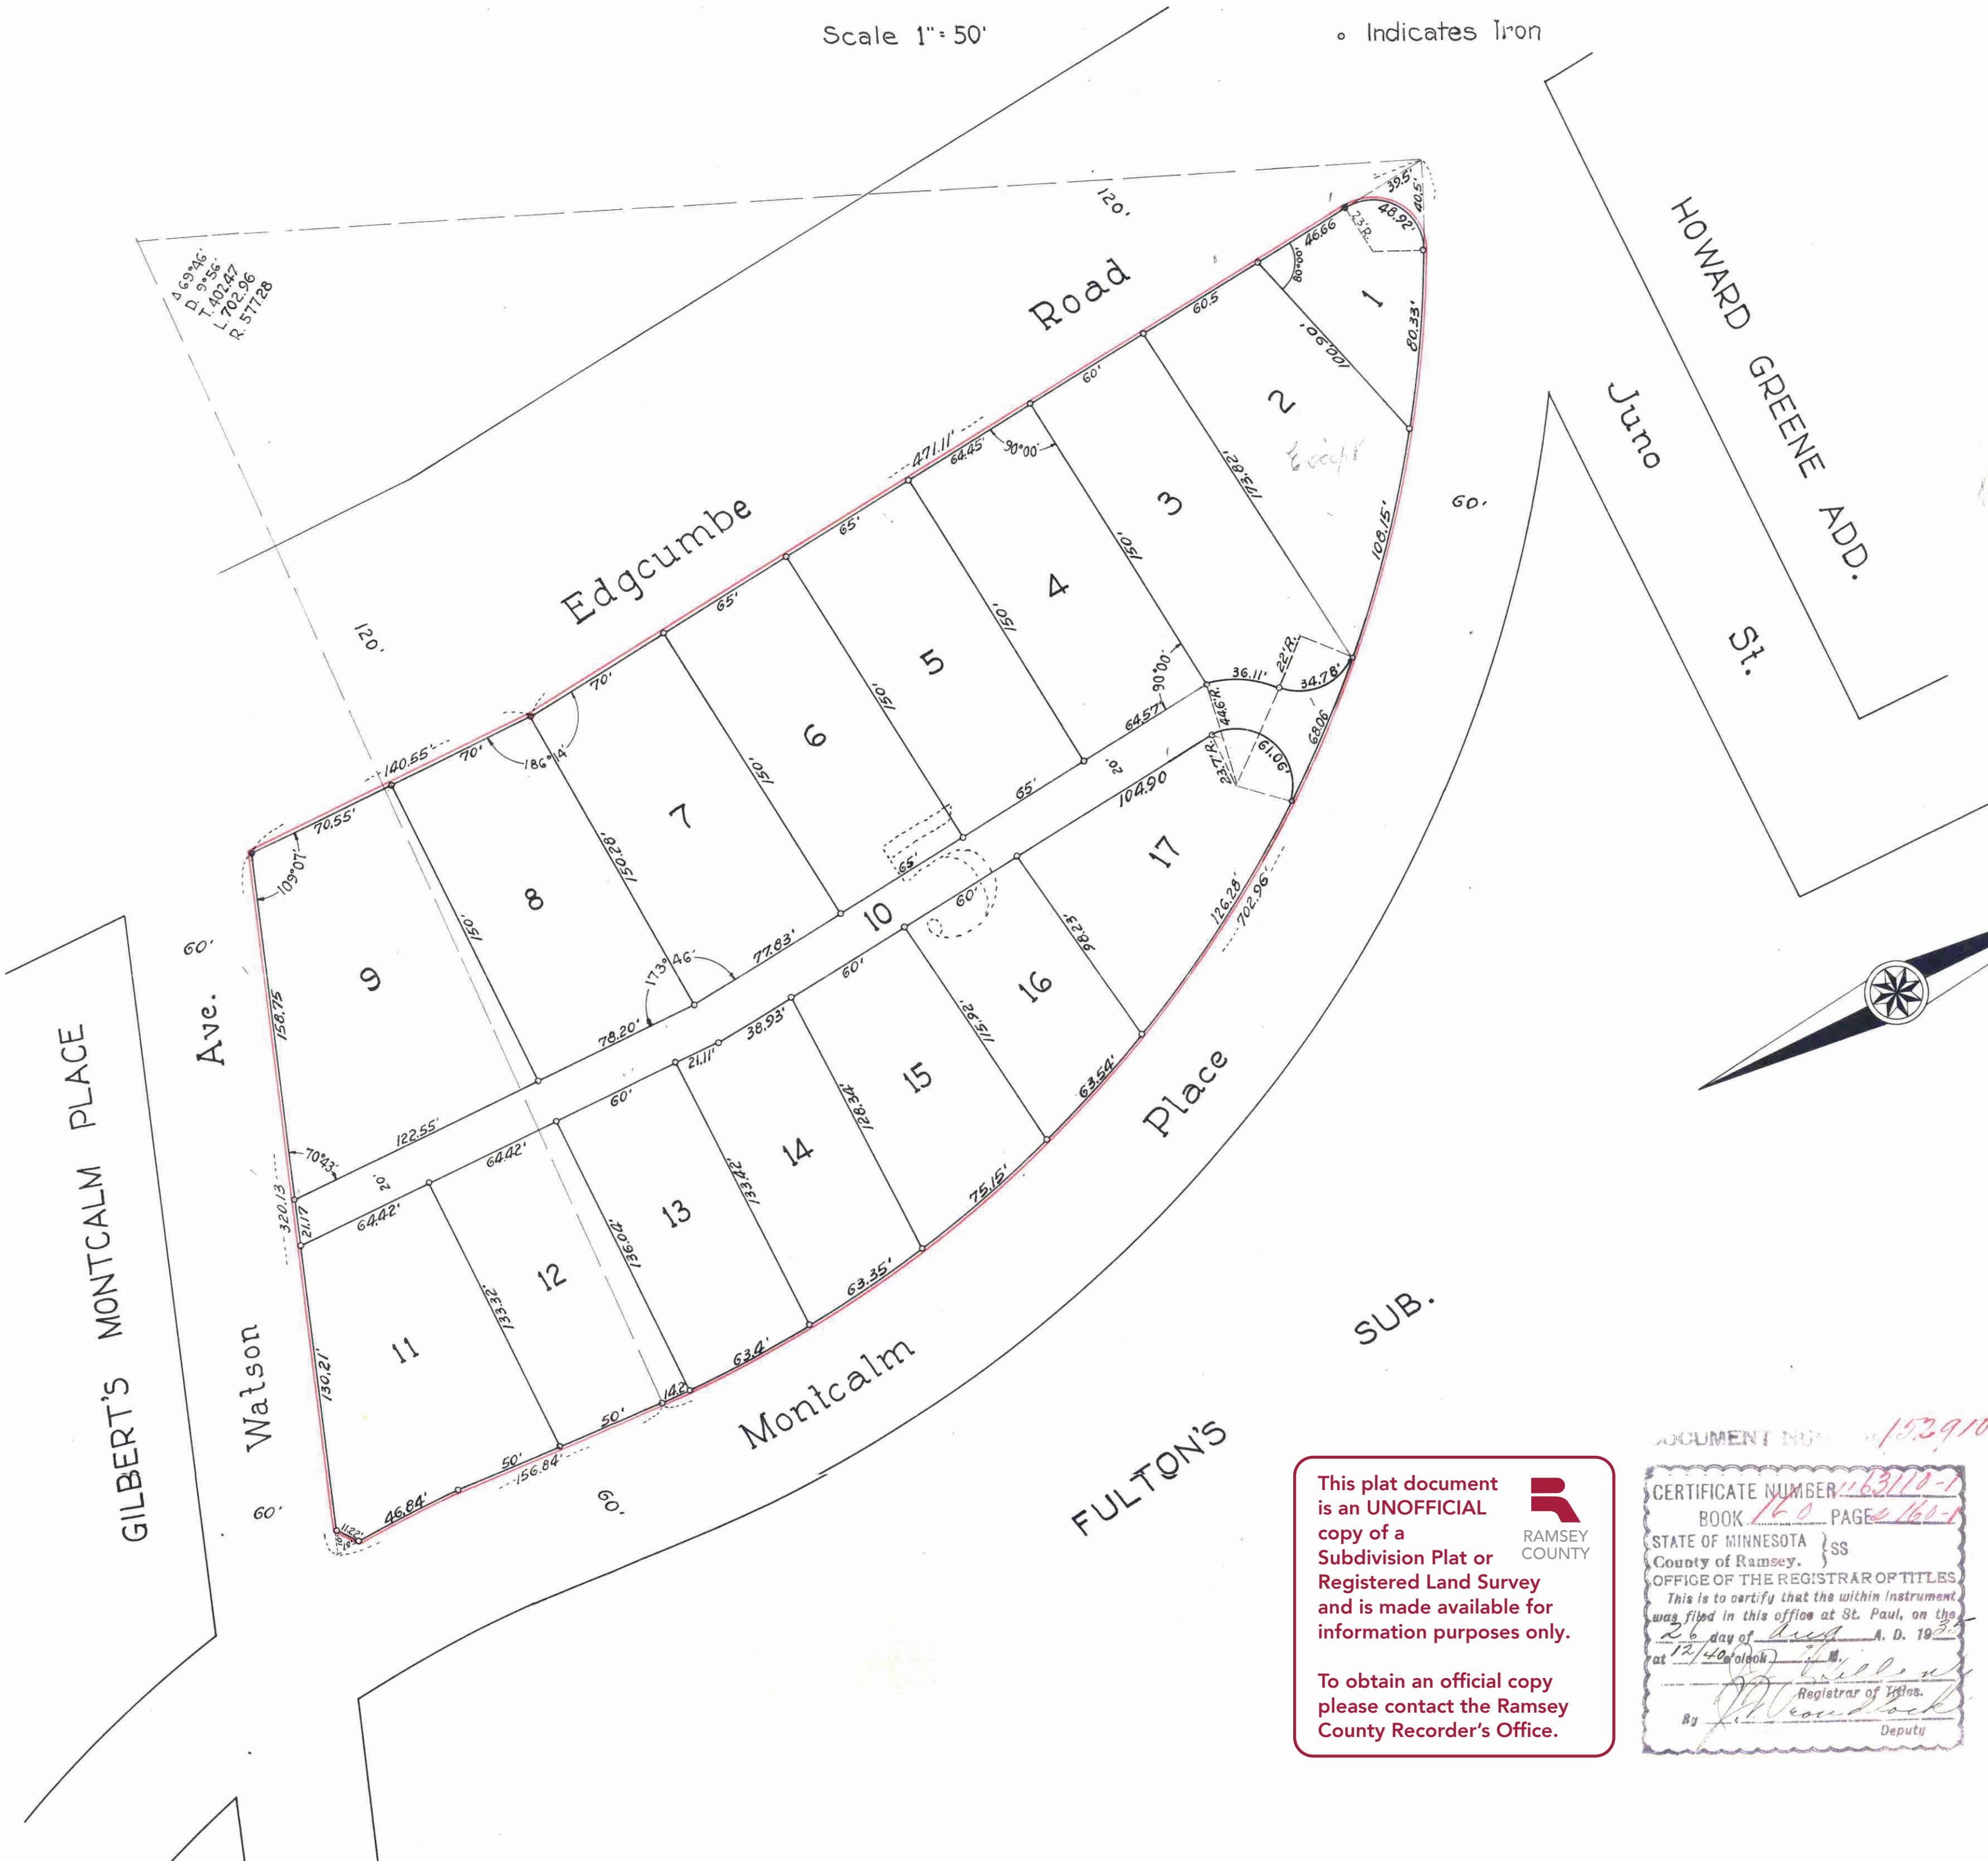

I, Emil H. Schulz, County Surveyor of Ramsey County Minnesota, hereby certify to having Platted the property as described on this map upon request and by order of the County Auditor, as Auditor's Subdivision No. 88 St. Paul, Minn. and the same is correct in accordance with records of Register of Deeds

Emil H. Schulz
COUNTY SURVEYOR

STATE OF MINNESOTA } On this 26th day of Aug. A.D. 1935, personally appeared
COUNTY OF RAMSEY } before me, Emil H. Schulz, County Surveyor of Ramsey
County, to me well known and acknowledged that he executed the fore-
going certificate as his own free act and deed.

L. H. Behm
Notary Public, Ramsey Co. Minn.
My Commission Expires _____

STATE OF MINNESOTA } I, Geo. J. Ries, County Auditor of the County and State
COUNTY OF RAMSEY } afore-said do hereby certify that in compliance with
and according to the provisions of Section 2219, Mason's Minnesota
Statutes for 1927, I have as such County Auditor caused the following
described tract of land to-wit: Block No. Five of Gilbert's Montcalm
Place to be platted and hereafter known as Auditor's Subdivision No. 88
St. Paul, Minn.

Witness my hand and official seal this 26th day of Aug. A.D. 1935

IN PRESENCE OF
Geo. J. Ries
Geo. J. Ries
COUNTY AUDITOR

STATE OF MINNESOTA } On this 26th day of Aug. A.D. 1935, personally appeared
COUNTY OF RAMSEY } before me, Geo. J. Ries, County Auditor of Ramsey County,
to me well known and acknowledged that he executed the foregoing
certificate as his own free act and deed.

Geo. J. Ries
Notary Public, Ramsey County, Minn.
My Commission Expires _____

FRANK J. O'DONNELL, Notary Public, Ramsey County, Minn.
My commission expires April 13, 1937

152910

This plat document is an UNOFFICIAL copy of a Subdivision Plat or Registered Land Survey and is made available for information purposes only.

To obtain an official copy please contact the Ramsey County Recorder's Office.

DOCUMENT NO. 152910

CERTIFICATE NUMBER 153110-1
BOOK 160 PAGE 161-7

STATE OF MINNESOTA }
COUNTY OF RAMSEY }
OFFICE OF THE REGISTRAR OF TITLES

This is to certify that the within instrument was filed in this office at St. Paul, on the 26th day of Aug. A. D. 1935 at 12:42 o'clock P. M.

W. H. McLeod
Registrar of Titles
Deputy