


# FOREST HEIGHTS

RAMSEY COUNTY MINNESOTA

○ INDICATES IRON MONUMENT

SCALE 80 FEET PER INCH

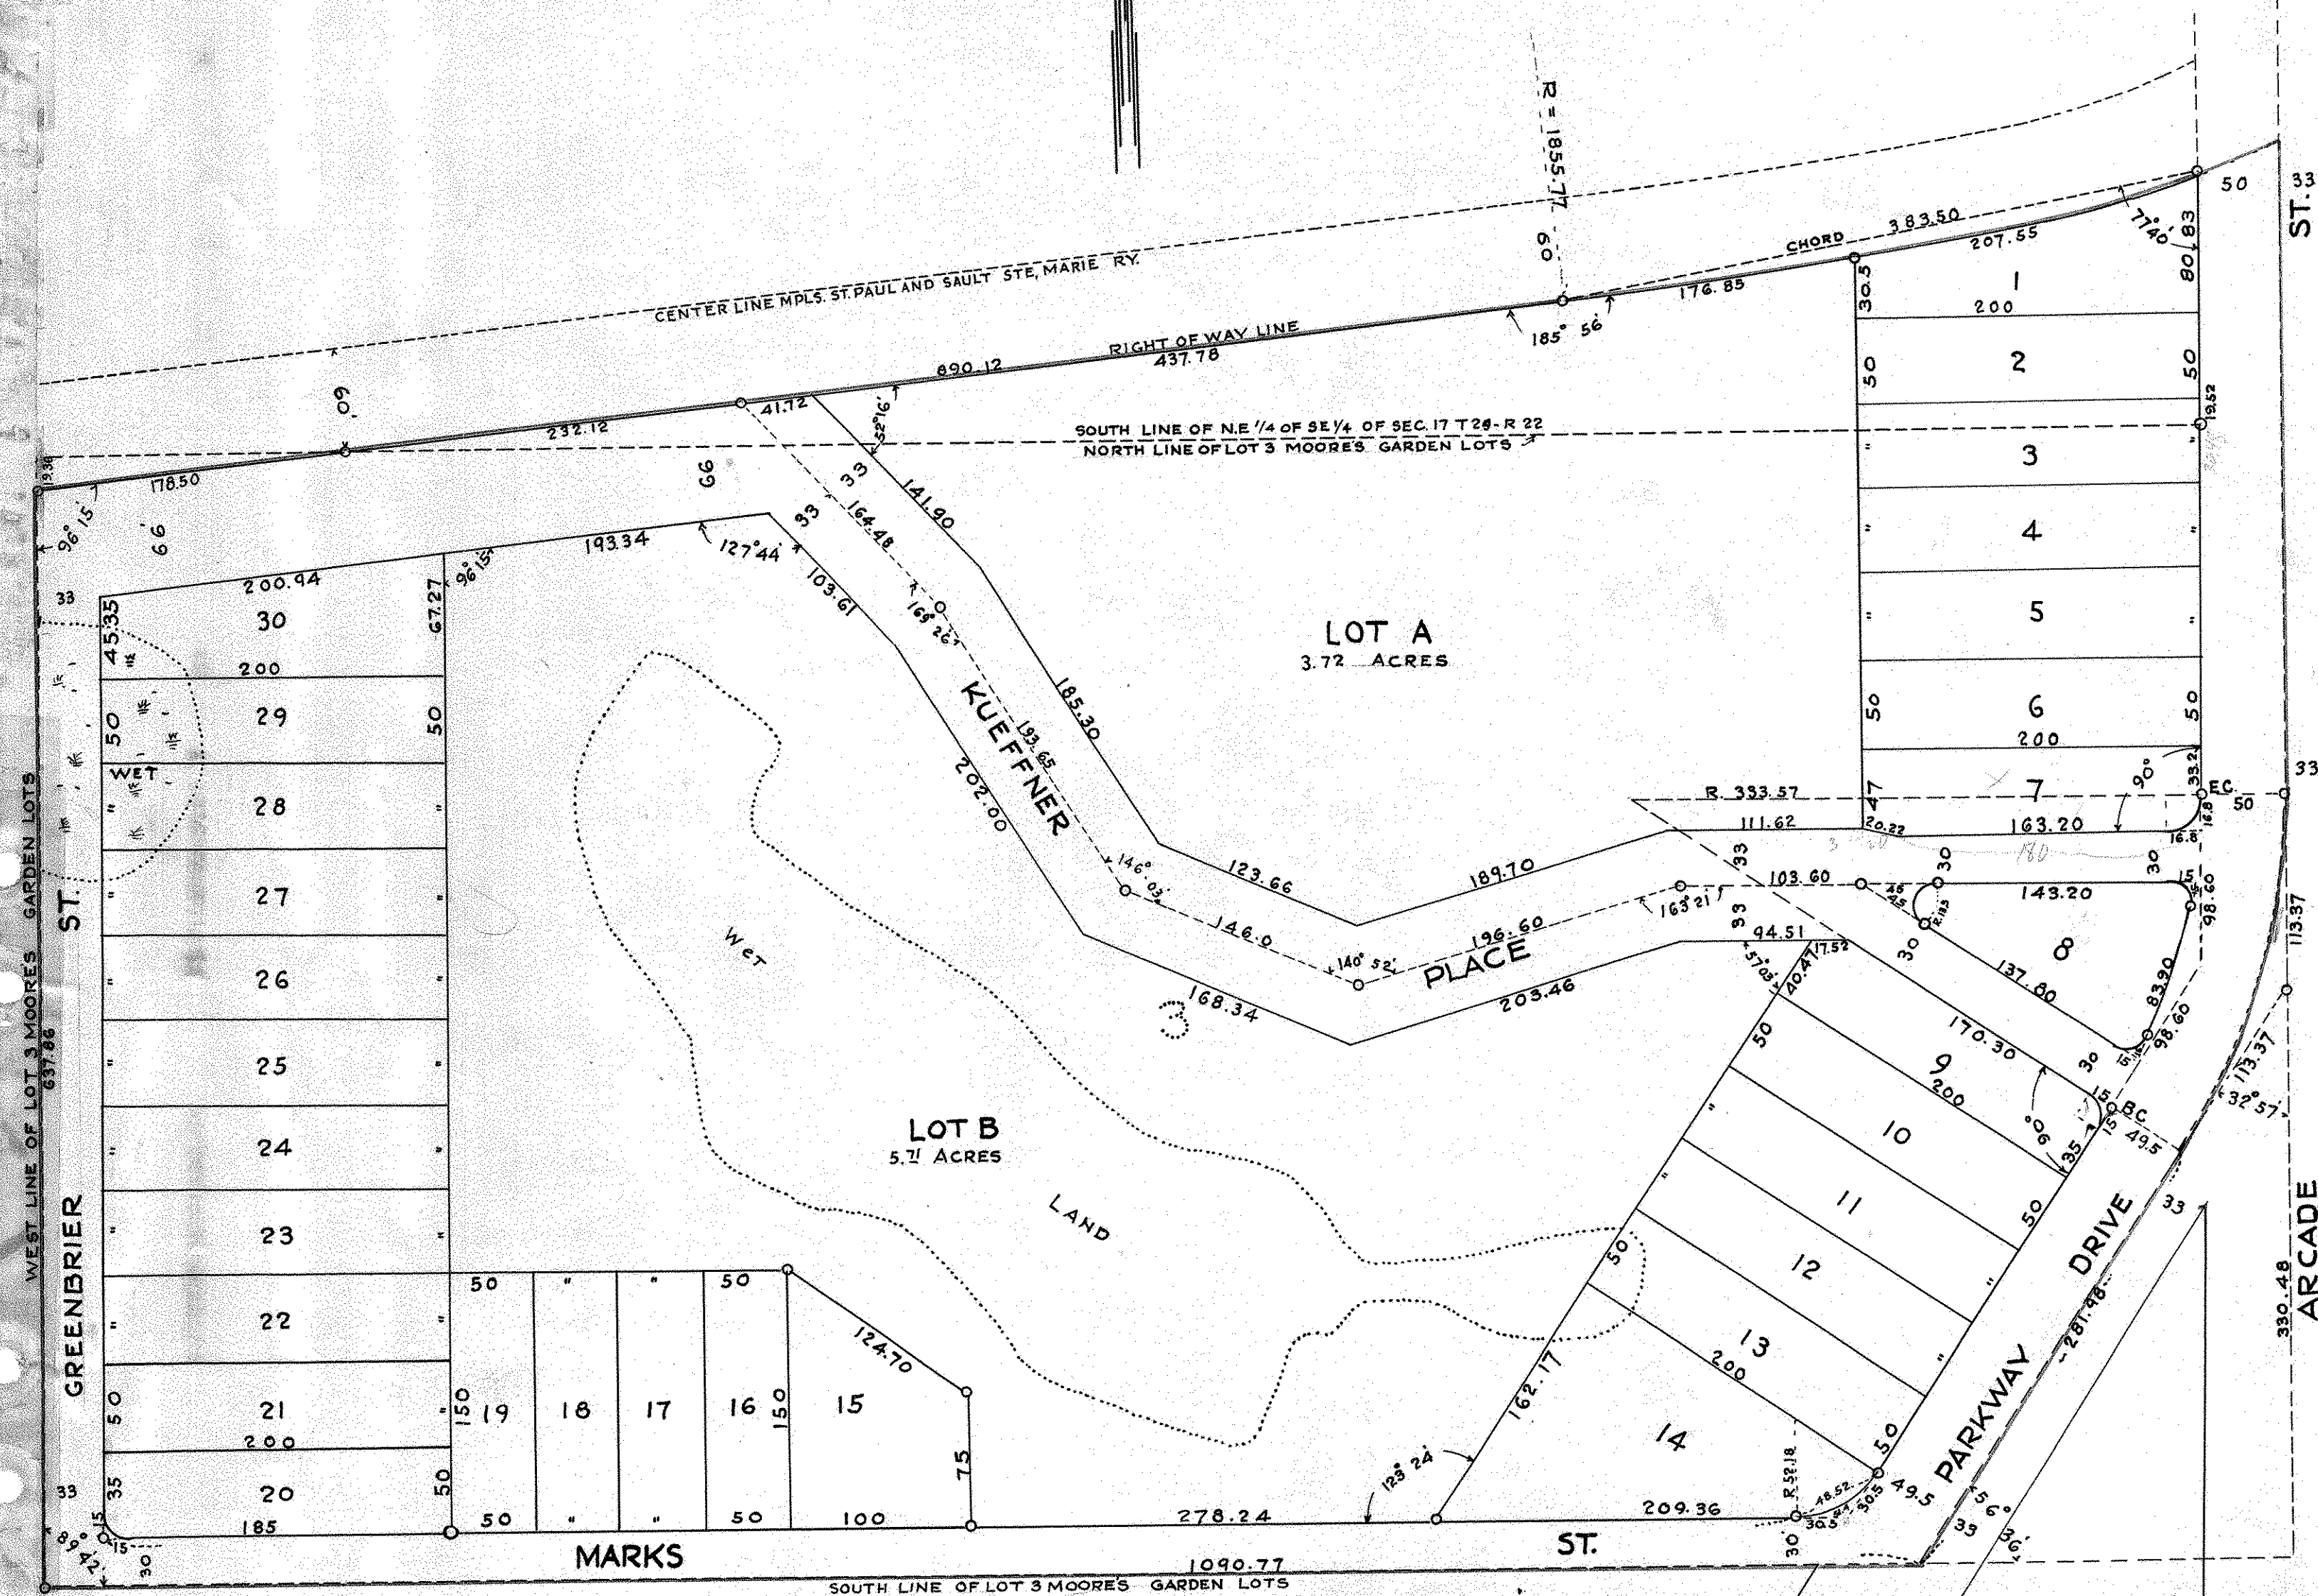

I certify to having surveyed and platted the property shown on this plat as Forest Heights, that this plat is a correct representation of such survey that all distances are correctly shown on the plat, that the iron monuments for the guidance of future surveys have been correctly placed in the ground as shown, that all wet lands are shown, that outside boundary lines are correctly designated and that all public highways are correctly shown

*Charles Murray*  
Registered engineer and Surveyor No. 379

State of Minnesota } ss. subscribed and sworn to before me this 31<sup>st</sup> day of  
County of Ramsey } January 1936

*Clarence S. Ingalls*  
Notary Public Ramsey County, Minnesota

My Commission expires July 12, 1940

This is to certify that Forest Cemetery Association a Minnesota Corporation proprietors of that part of Lot 3 Moores garden lots, Ramsey Co, Minn. and that part of the NE 1/4 of the SE 1/4 of Section 17 T. 29 N. R. 22 W. lying south of the southern line of the right of way of the Minneapolis St. Paul and Sault Ste. Marie Railway have caused the same to be surveyed and platted and hereafter known as Forest Heights, and hereby dedicate to the Public for public use for ever all streets, places and drives hereon shown in witness thereof this certificate has been executed in behalf of Forest Cemetery Association a corporation by the President and the Secretary thereof and the Corporate seal of said Corporation impressed thereon by and with the Authority of the Board of Trustees this 1<sup>st</sup> day of February - 1936

In presence of  
*Walter P. Kueffner*  
*Albert Kueffner*

*Edo Kueffner* President  
*Henry Marks* Secretary

State of Minnesota } ss  
County of Ramsey }

on this 7<sup>th</sup> day of February - 1936 before me appeared Otto Kueffner and Henry Marks who being duly sworn did say each for himself that they are respectively the President and the Secretary of Forest Cemetery Association a corporation and that the seal impressed on this instrument is the corporate seal of said corporation and that said instrument was signed and sealed in behalf of said corporation by authority of its Board of Trustees and said Otto Kueffner and Henry Marks acknowledged said instrument to be the free act and deed of said Corporation.

*Walter P. Kueffner*  
Notary Public Ramsey County, Minnesota

My Commission expires April 24<sup>th</sup> 1936

Accepted and Approved this 15<sup>th</sup> day of February 1936

*George Gilmore* } Plat Commission  
*Walter Woodruff* }  
*J. L. Breen* } Commissioner of Public Works  
*Milton Roen* }

Accepted by the Board of Commissioners for Ramsey County.  
this 2<sup>nd</sup> day of March 1936

*Geo. J. Piro*  
County Auditor

Recorded March 3<sup>rd</sup> 1936  
Abstract # 892866