

This plat document is an UNOFFICIAL copy of a Subdivision Plat or Registered Land Survey and is made available for information purposes only.

To obtain an official copy please contact the Ramsey County Recorder's Office.



# LAMPREY'S SUB

## of part of Block No 11


### ROBERTS and RANDALL'S

#### ADD'N

#### TENTH ST.

MINNESOTA ST.

MINNESOTA ST.

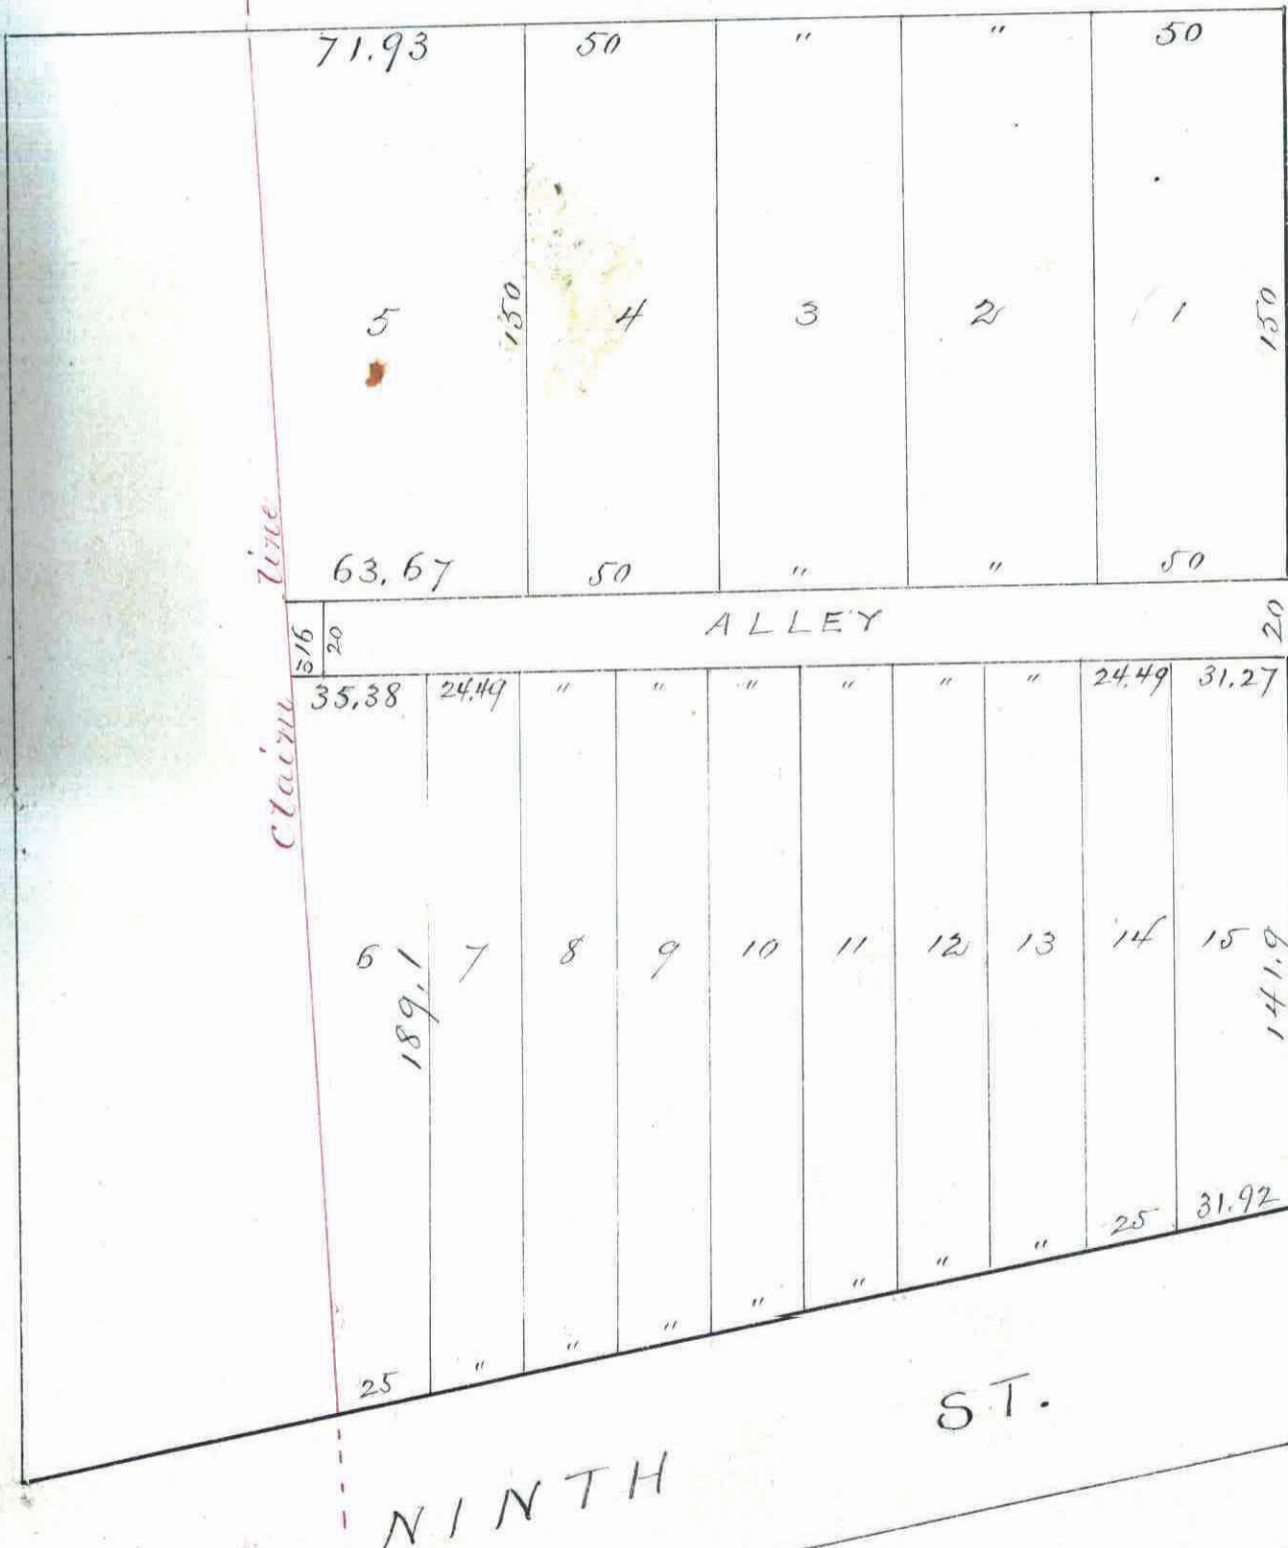

STATE OF MINNESOTA, County of Ramsey, ss. Office of the Register of Deeds. I, Otto Becker, Register of Deeds, do hereby certify that the within instrument was filed for Record in this Office, at St. Paul, on the 16th day of April, A. D. 1879, at 10 o'clock A. M., and that the same was duly recorded in Book 16, of Town Plat, pages 14.

By *J. J. [Signature]*  
Register of Deeds

I certify that the Common Council of the City of St Paul accepted the Subdivision of part of Block 11 of Robert and Randall's Addition to St Paul as shown on this plat, on the 15th day of April A. D. 1879 dated at St Paul this 16th day of April 1879

M. J. Connor  
City Clerk

Auditor's Office Ramsey County Minn.  
St Paul April 16, 1879.

Dates paid.

S. Lee Davis  
County Auditor  
J. H. [Signature] Deputy

ROBERT ST.

St Paul Minn April 15th 1879  
I, Emma [Signature] + Gustav [Signature] proprietors of Lamprey's Subdivision of part of Block 11 Roberts and Randall's Addition to St Paul, certify that we caused the same to be surveyed, and plotted as hereon designated and we here by dedicate for public use the alley thereon shown

*Emma [Signature]*  
*Gustav [Signature]*

Gustav Willing

Emma Willing

St. Paul Minn

Martha Skjold

We have [Signature] and [Signature] to wife [Signature] lived in part of the above [Signature] [Signature] State of Minnesota

County of Ramsey, I a Notary Public in and for Ramsey County State of Minnesota do hereby certify that on this April 15th 1879 personally came before me Gustav Willing and Emma Willing wife to me well known to be the parties who executed and who are described in the above instrument and they each acknowledged that they freely and voluntarily executed the same for the object and purposes therein expressed

M. W. Johnson  
Notary Public  
Ramsey County

St Paul Minn April 15th 1879  
I certify that I surveyed and plotted Lamprey's subdivision of part of Block number Eleven (11) Roberts + Randall's Addition as hereon correctly designated in the month of April A. D. 1879, and that said subdivision comprises all of said Block 11 lying northeasterly of the old claim line passing thro' said Block

L. L. Curlice C. E.

I certify that this subdivision is in accordance with the streets as previously dedicated, and recommend its acceptance

J. S. Sewall City Eng