


PRICE'S SILVER LAKE ADDITION

NORTH ST. PAUL, RAMSEY COUNTY MINNESOTA

O INDICATES IRON MONUMENT
SCALE - 1 IN = 100 FT.

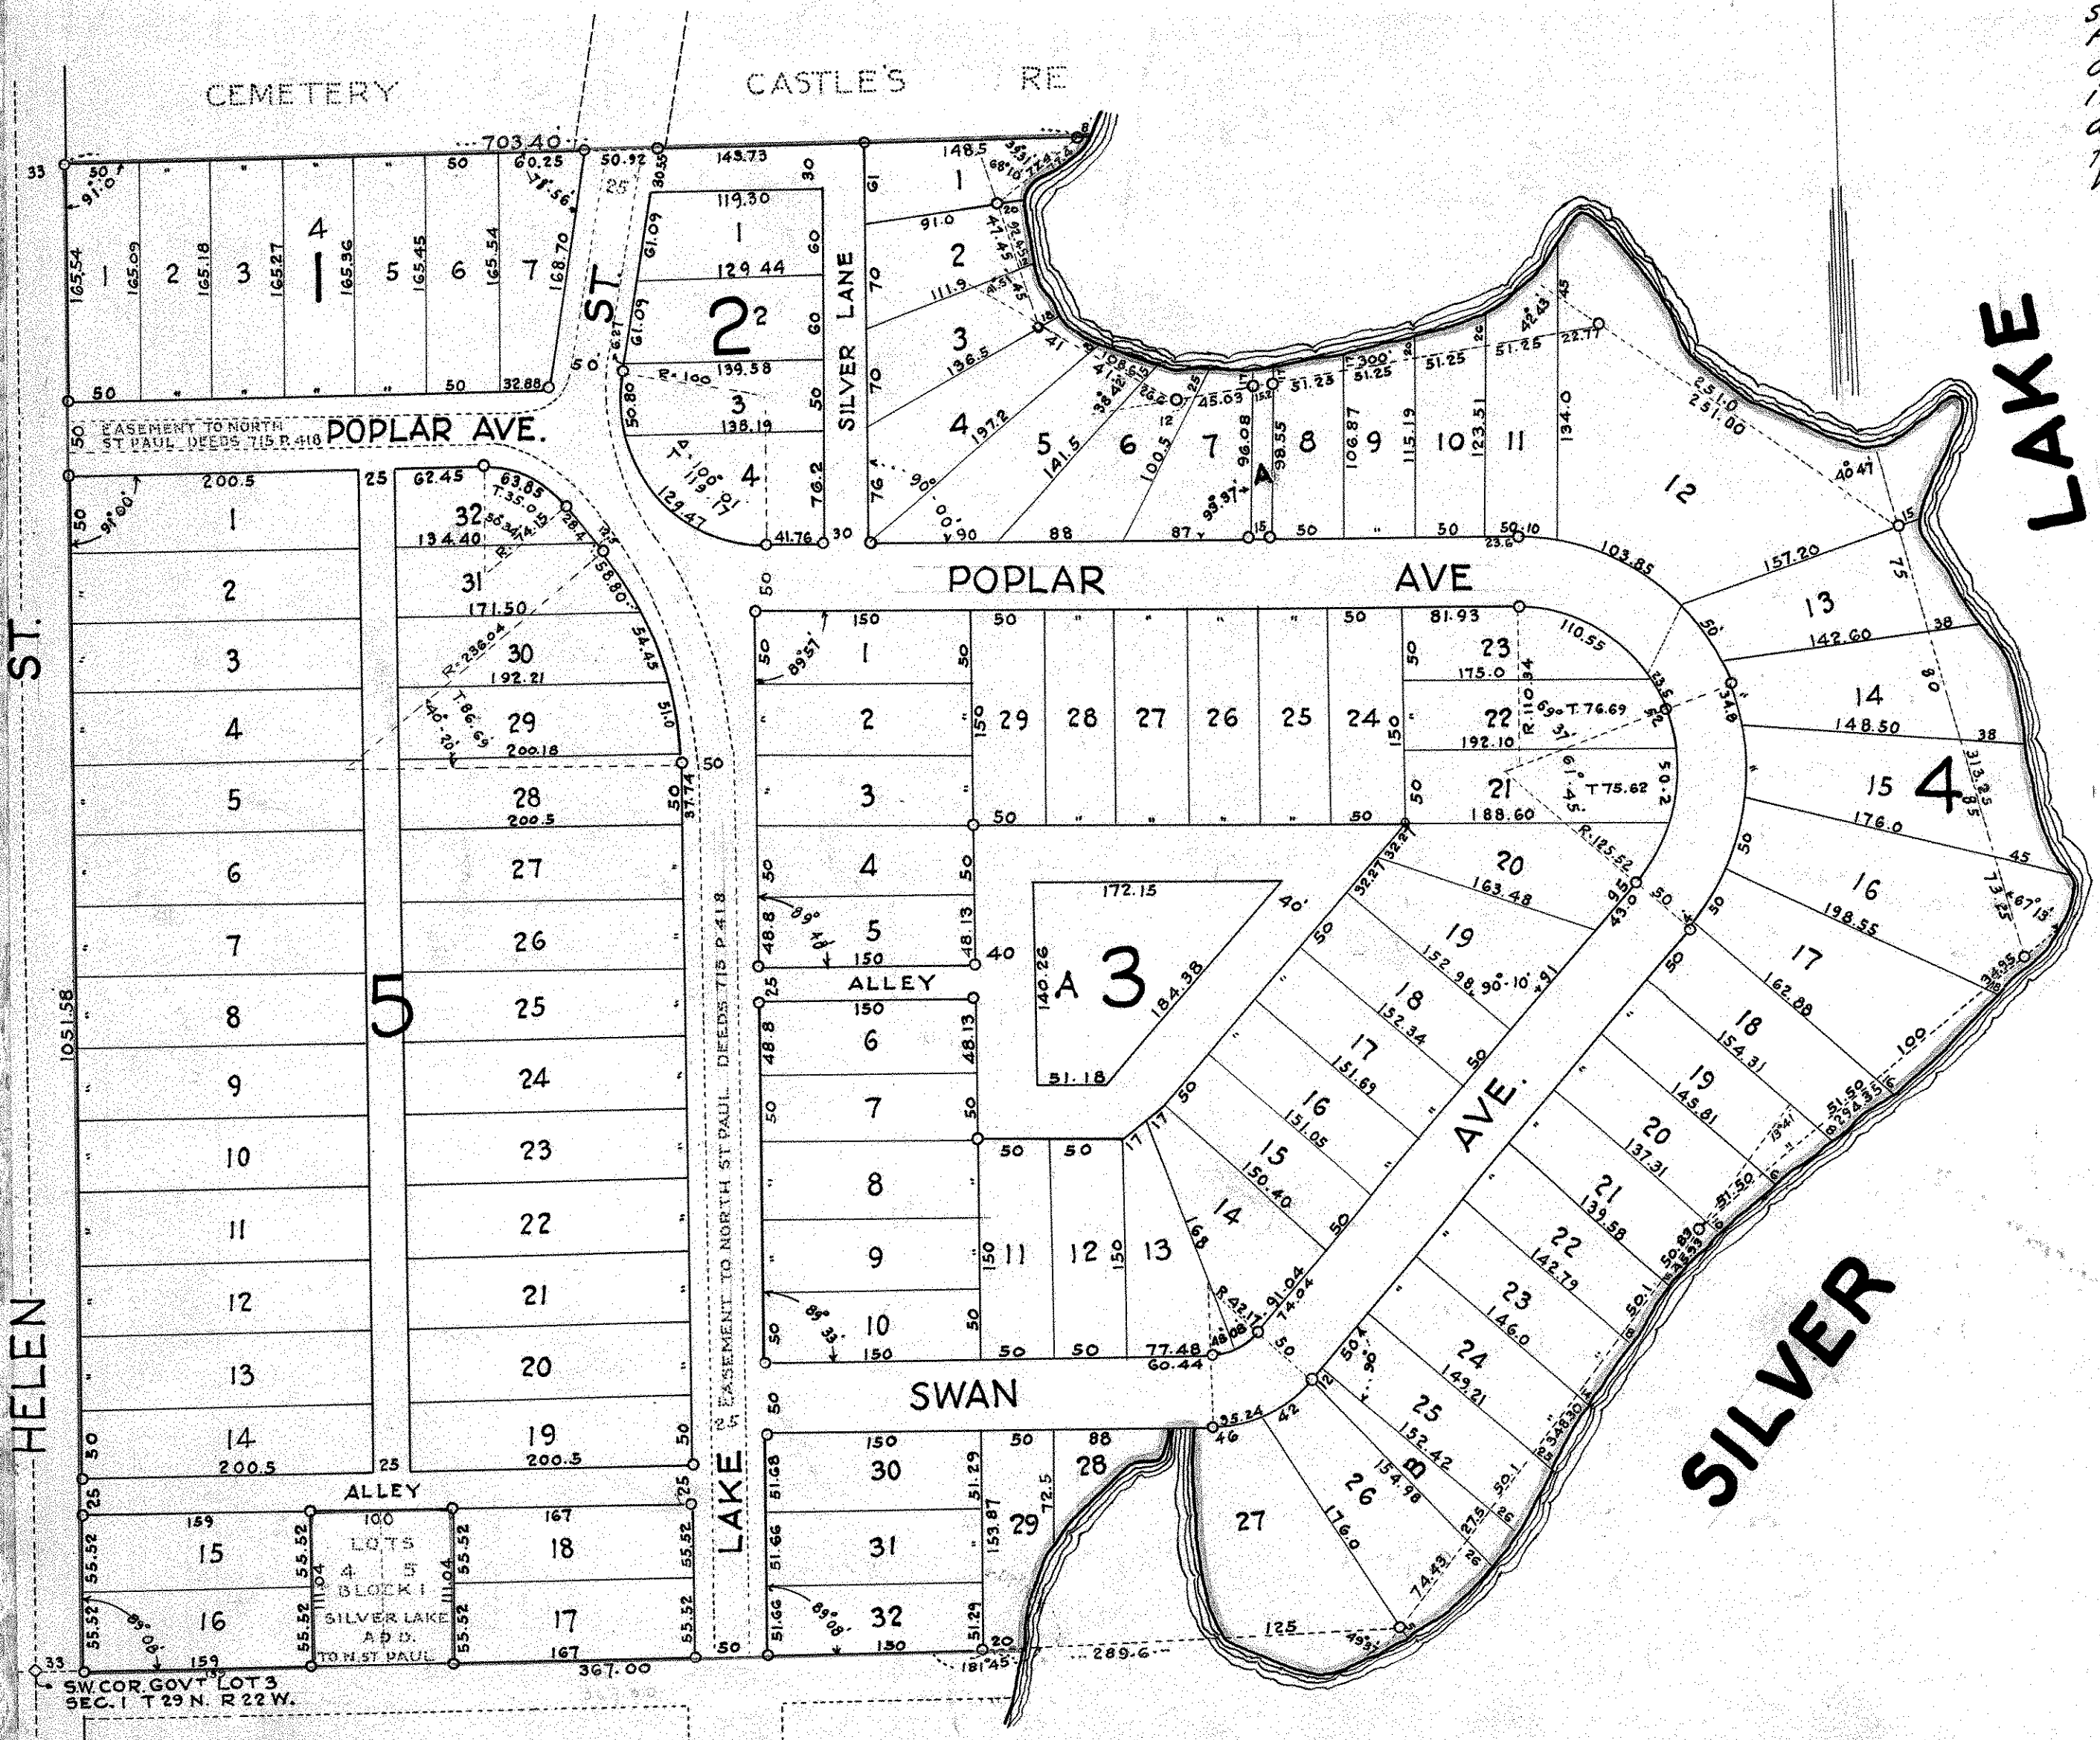

I hereby certify to having surveyed the property described on this plat as Prices Silver Addition North St. Paul, Ramsey County Minn. and have placed irons at the Corners as shown and the same is correct. There is no low wet ground nor any traveled road or easement on or across same, except as shown.

Charles Murray
Registered Engineer and Land Surveyor
Certificate No 379

State of Minnesota } ss. On this 21st day of April 1937 before me the undersigned, personally appeared
County of Ramsey } Charles Murray to me well known who acknowledged he is the person named in
and that he executed the foregoing certificate as his own free act and deed

John J. Kenna
Notary Public, Ramsey Co. Minnesota

My Commission Expires MAY 6th 1943.

This is to certify that Wescott W. Price and Hildegard R. Price his wife owners of Silver Lake Addition to North St Paul, Minn. except Lots 4 and 5 Block 1 of said addition, and Minnesota Federal Savings and Loan Association a Corporation "Mortgages" have caused the same to be surveyed and platted and to be hereafter known as Price's Silver Lake Addition, and hereby dedicate to the Public for public use forever all streets, avenues, Lanes and Places shown on this plat. Lots A and B in Block 4 are for the use of the owners and residents of the Lots in this addition for the purpose of access to Silver Lake. Also Lot A Block 3 is for the use of the Residents of said block.

Witness our hands and seals this 14th day of January 1937

In presence of
John Murray
Charles Murray
Wescott W. Price
Hildegard R. Price

State of Minnesota } ss. On this 14th day of January 1937
County of Ramsey } before me personally appeared Wescott W. Price and
Hildegard R. Price his wife who being duly sworn acknowledged that they
are the persons named in the foregoing certificate and that they executed the
same as their own free act and deed

John Kenna
Notary Public Ramsey Co. Minnesota

My Commission Expires Oct 14th 1940

For the Minnesota Federal Savings and Loan Association a Corporation
Witness our hands and Seals this 9th day of February 1937

In presence of
A. B. Daley
Lauraine M. M... ..
John F. Scott President
W. Beaupre Eldredge Secretary

State of Minnesota } ss. on this 9th day of February 1937
County of Ramsey } before me appeared John F. Scott and
W. Beaupre Eldredge who being duly sworn did say each for himself that they
are respectively the President and Secretary of the Minnesota Federal Savings and
Loan Association a Corporation and that the seal impressed on this instrument is
the corporate seal of said corporation, and that said instrument was signed and
sealed in behalf of said corporation by authority of its Board of Directors
and said John F. Scott and said W. Beaupre Eldredge acknowledged said
instrument to be the free act and deed of said corporation

John Kenna
Notary Public Ramsey County, Minnesota

My commission expires October 14th 1940

Accepted and approved by the Council of the Village of North St. Paul, Ramsey County, Minnesota
This 5th day of April, 1937
Henry J. Morris President of the council
Art Hanksoyke Clerk of the Village

Accepted and approved this 26 day of April 1937

Goye K. Herald
Mark W. Woodruff
F. J. Brown
Army O. Pearce

Plat Commission
Commissioner of Public Works

Recorded May 7 1937