


LEXINGTON HEIGHTS

Ramsey Co. Minn.

R. C. Wolfgram Surveyor

Scale 80 Feet per inch
o Indicates iron

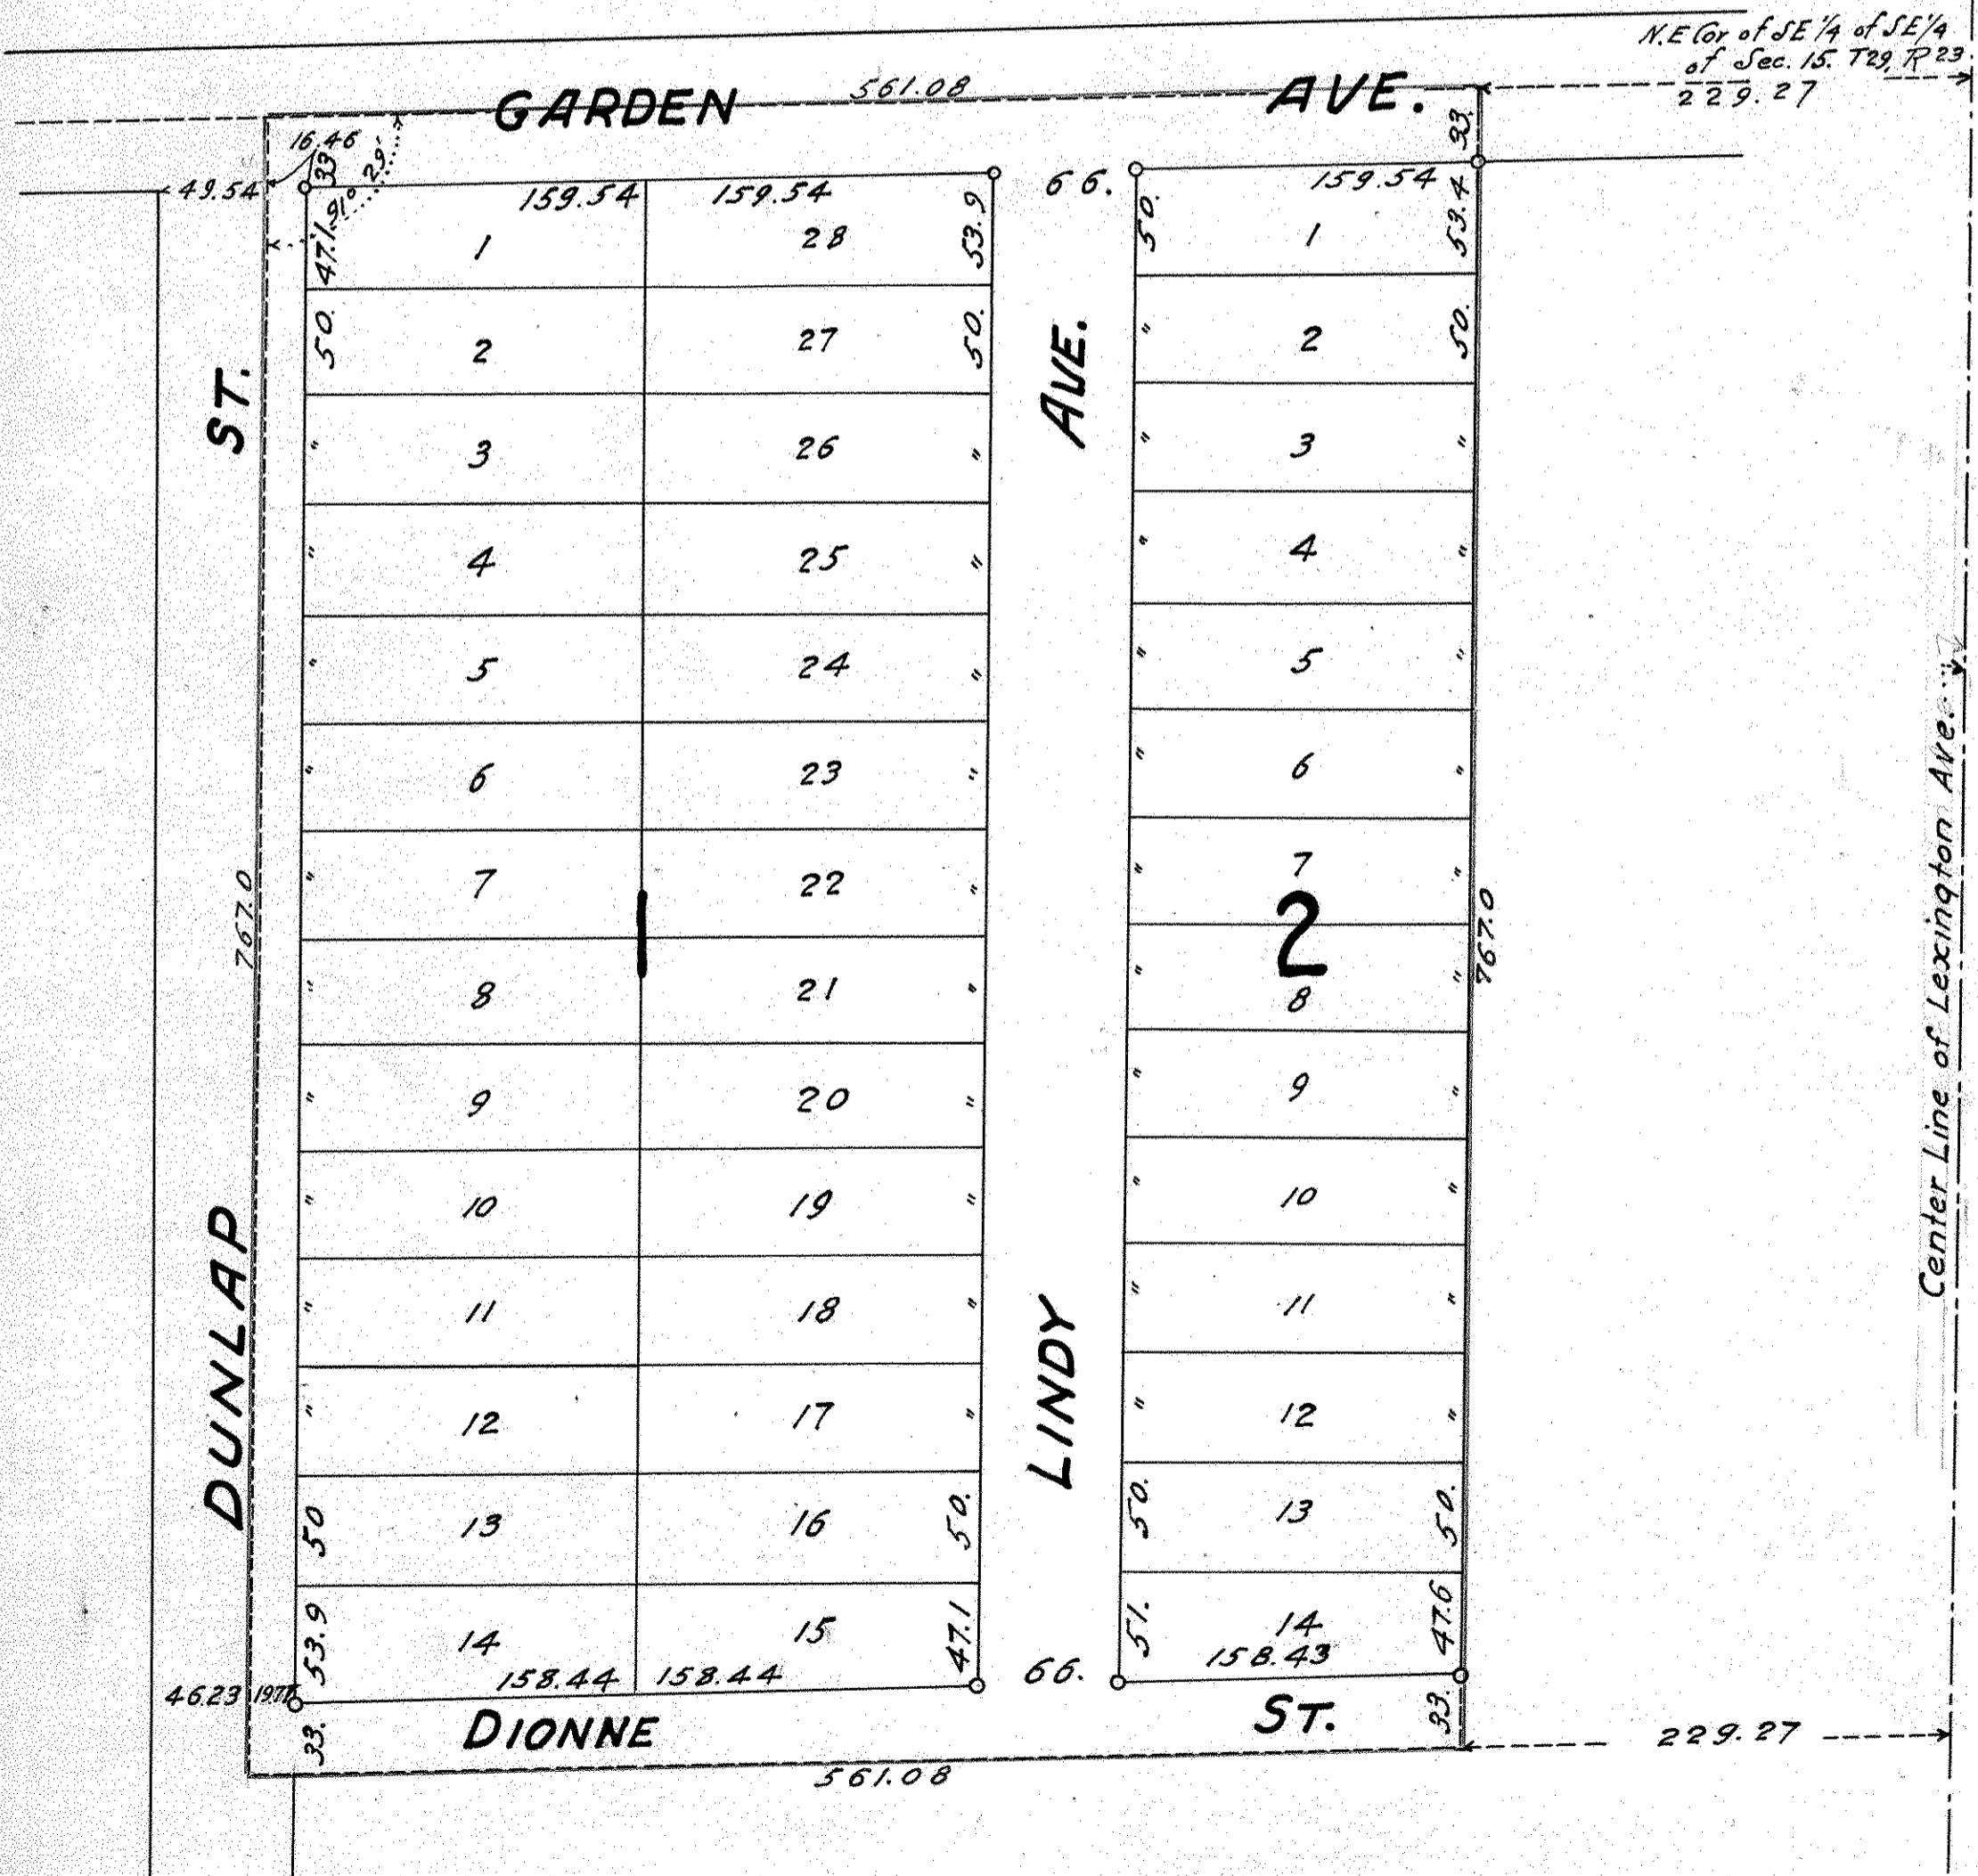

I hereby certify to having surveyed the property described on this plat as, Lexington Heights, Ramsey Co. Minn. and have placed irons at the corners as shown and the same is correct.

There is no low wet ground nor any traveled road or easement or across same, except as shown.

R. C. Wolfgram
Minn Registered Land Surveyor. Certificate No. 1340.

State of Minnesota } On this 5th day of April, A.D. 1937 before me the undersigned personally appeared *F. C. Wolfgram*, to me well known and acknowledged that he executed the foregoing certificate as his own free act and deed.

W. H. Hannell
Notary Public, Ramsey Co, Minn.
My Commission expires *Apr. 13, 1937*

This is to certify that William A. Reiling unmarried proprietor and Frank Schlossmacher mortgagee of that part of the SE 1/4 of SE 1/4 of dec. 15, T. 29, R. 23 described as follows; Beginning at a point on the north line of said SE 1/4 of SE 1/4 of dec. 15, 790.35 feet west of the N.E. Cor. of said SE 1/4 of SE 1/4, thence east on said north line 561.08 feet thence south parallel with the east line of said SE 1/4 of SE 1/4 767.0 feet, thence west parallel with said north line 561.08 feet, thence north 767.0 feet to the point of beginning; has caused the same to be platted and hereafter known as Lexington Heights, Ramsey Co, Minn. as shown on this plat, and hereby dedicates to the public for public use forever, all the streets and avenues as hereon indicated.

Witness my hand and seal this 7th day of April - 1937.

In presence of
Alfred F. Spear (to Frank Schlossmacher)
Michael A. Sailer (to William A. Reiling)
R. C. Wolfgram (to William A. Reiling)
William A. Reiling
Frank Schlossmacher

State of Minnesota } On this 9th day of April, A.D. 1937 before me personally appeared William A. Reiling, to me well known and acknowledged that he executed the foregoing certificate as his own free act and deed.

Michael A. Sailer
Notary Public, Ramsey Co, Minn.
My Commission expires, *March 13, 1938*

Accepted and approved this 28th day of April, A.D. 1937.

George H. Heister
John J. O'Brien
James O'Brien } Commissioners
 Commissioner of Public Works.

Accepted and approved by the Board of County Commissioner this 2nd day of May, A.D. 1937.

Geo. J. O'Pito
County Auditor

State of Minnesota } On this 28 day of May, A.D. 1937 before me personally (County of Ramsey) appeared, Frank Schlossmacher, to me well known and acknowledged that he executed the foregoing certificate as his own free act and deed.

Michael A. Sailer
Notary Public, Ramsey Co, Minn.
My Commission expires, *March 12, 1938*

Recorded June 5 1937