


FLANDERS WOOD

o INDICATES IRON MONUMENT

SCALE - 100 FEET PER INCH

FEBRUARY 1937

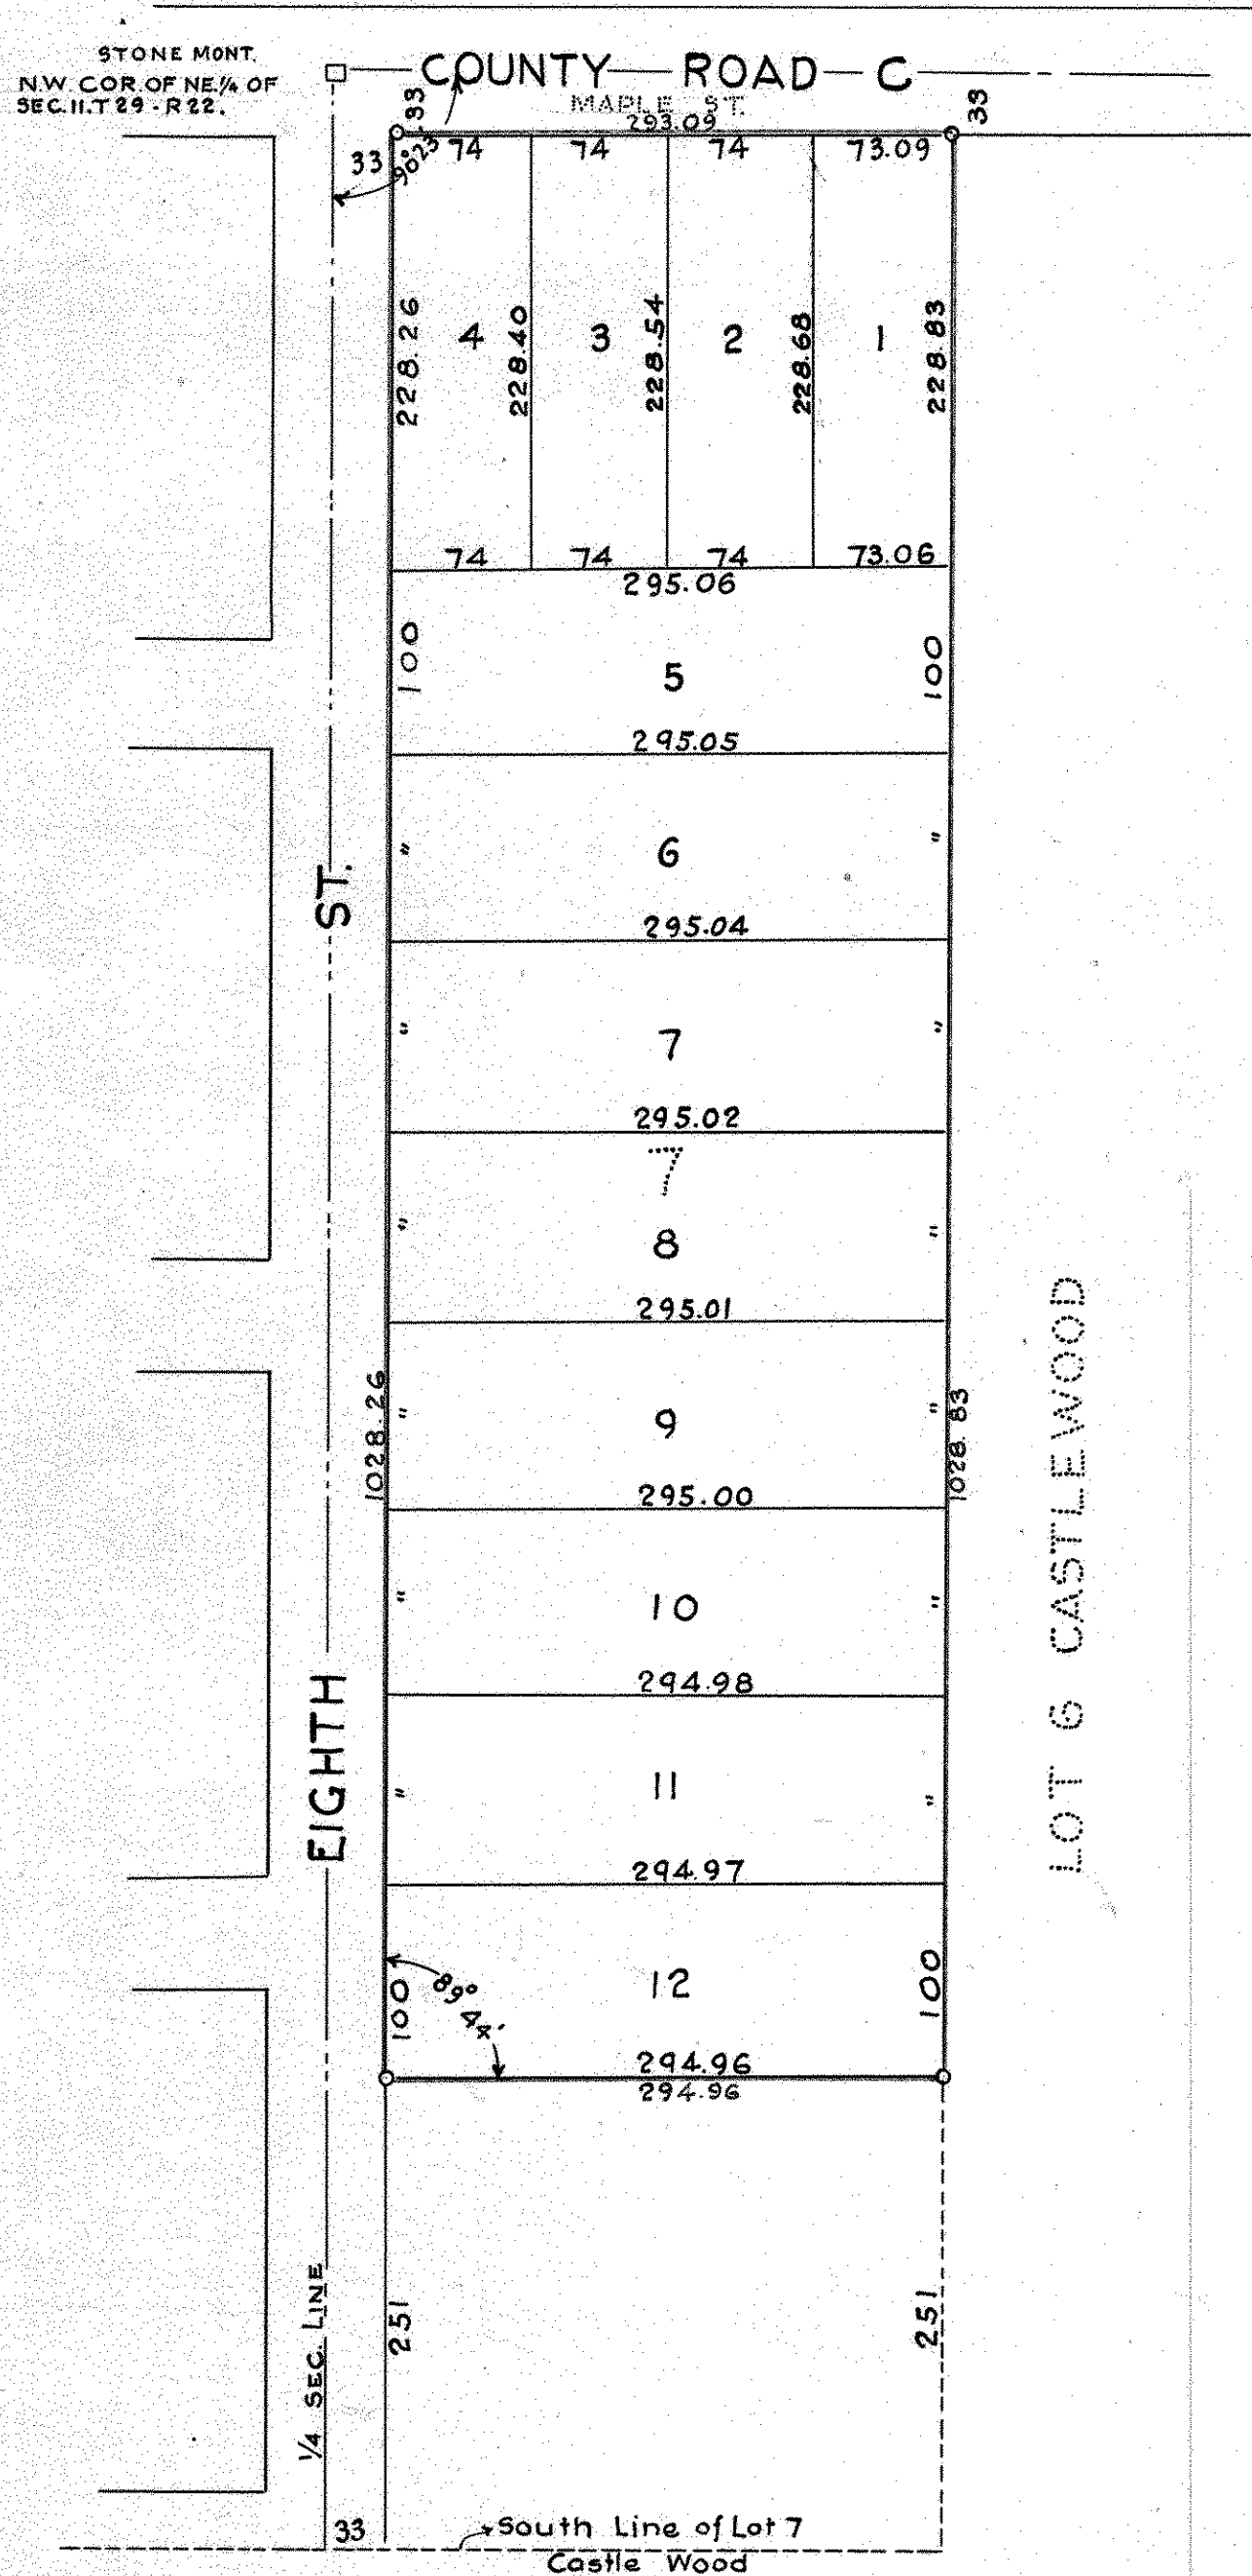

Hereby certify to having surveyed and platted the property shown on this Map as Flanders Wood, that all distances are correctly shown, that the iron monuments for the guidance of future surveys are correctly placed as shown, that the outside boundary lines are correctly designated, that there is no wet ground on the property and that all public highways and roads laid out and traveled before this platting are correctly shown on this map.

Charles Murray
Registered Engineer and Surveyor No. 379

subscribed and sworn to before me this 19th day of FEBRUARY 1937

My Commission expires Oct. 14th 1940

John J. Kenna
Notary Public Ramsey County, Minnesota

This is to certify that William A. Reiling, single, owner of Lot 7 Castlewood, except the south 251 feet and the west 33 feet thereof has caused the same to be surveyed and platted and hereafter known as Flanders Wood and hereby dedicates to the Public for public use forever all streets and roads shown on this plat.

Witness my hand and Seal this 20th day of FEBRUARY, 1937

In presence of
John J. Kenna
Marian L. Ryan

William A. Reiling

State of Minnesota }
County of Ramsey }

SS on this 20th day of FEBRUARY 1937
acknowledged that he is the person named in the foregoing certificate and that he executed the same as his own free act and deed.

before me appeared William A. Reiling, single, who being duly sworn
JOHN J. KENNA
Notary Public Ramsey County, Minnesota

My Commission expires MAY 6th 1943.

John J. Kenna
Notary Public Ramsey County, Minnesota

Accepted and approved by the Council of North St. Paul, Minnesota this 5th day of April 1937.

Henry J. Harris
W. J. Koski

Chairman of the Council
Clerk of the Village

Accepted and approved this 22nd day of June 1937.

George W. Leonard
Mark W. Woodluff

Plat Commission

Ernie B. Pearce

Commissioner of Public Works

Recorded July 9th 1937