

Territory of Minnesota
County of Ramsey

We do certify that this plot
of Lambert & Co's addition to the Town of St
Paul was laid out by us for town purposes
and we do hereby give for public use the
streets as designated therein:
Witness our signature this 9th day of November 1853.


Henry A. Lambert
Surveyor
for Ramsey County
J. M. Ames, Atty:
Alex. Wilkins
H. G. Haines

LAMBERT & CO'S

() Addition
To
Saint Paul

Territory of Minnesota
County of Ramsey
Be it remembered that Henry A
Lambert, Alexander Wilkins, Oliver Ames
by W^m Ames his Atty: and William C.
Houseca, proprietors of Lambert & Co's
addition to St Paul of which this is
a plot, personally appeared before
the undersigned and being to me
known, acknowledged that they were
acted the foregoing certificate, by themselves
personally signed, freely & voluntarily, with
full powers therein mentioned
Dated St Paul November 9. 1853.
A. Pierce
Notary Public

This plat document
is an UNOFFICIAL
copy of a
Subdivision Plat or
Registered Land Survey
and is made available for
information purposes only.
To obtain an official copy
please contact the Ramsey
County Recorder's Office.

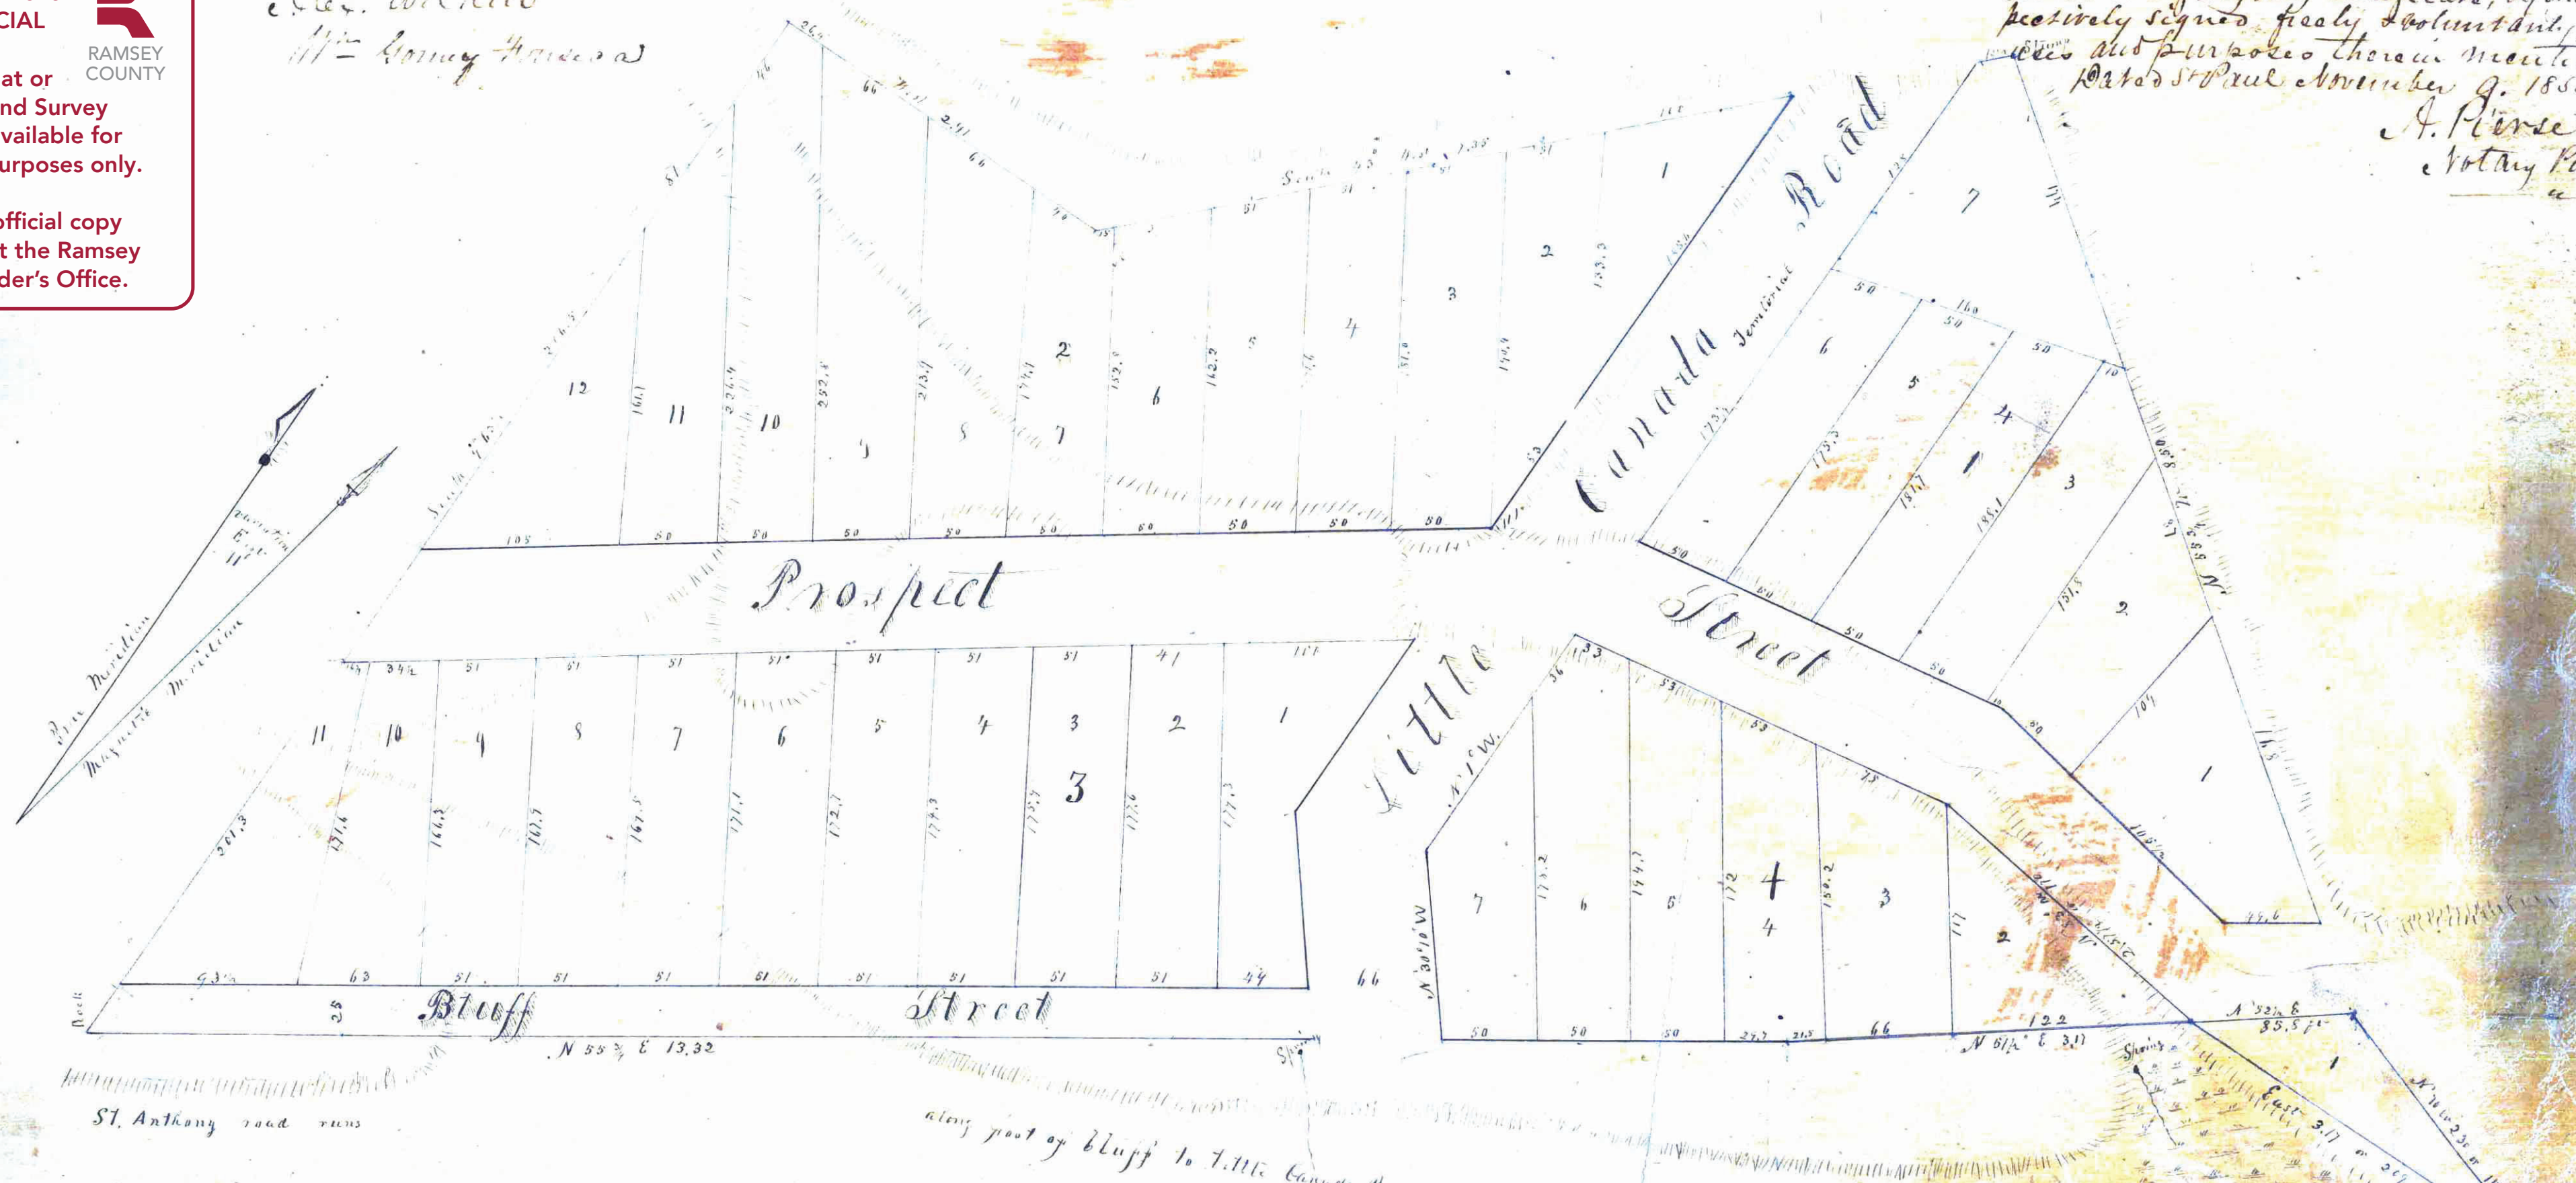

I do hereby certify that Lambert
& Co's addition to the Town of St Paul was im-
veyed and plotted by me in October A.D. 1853.
and that part or parcel of land known and described
as part of the SE 1/4 of the 10 1/4 and of the NE 1/4
of the SW 1/4 of Sec 31. T 29 N Range 22. West of
the principal Meridian, commencing at the
post in center of Sec 31. aforesaid thence running
N 70 1/4 W according to the above plot.
James A. Case
Surveyor & Draftsman

Office Register of Deeds
in Ramsey County Minn
I hereby certify that the
foregoing plot is a true record of the origi-
nal plot of Lambert & Co's addition to
St Paul, filed in this Office for record
on the 27th day of February A.D. 1854 at 10 1/4
o'clock A.M.
L. M. Quinn
Reg of Deeds